

100 90 80 70 60 50 40 30 20 10 0 10 20 30 40 50 60 70 80 90 100

SEE US 150 CROSS SECTIONS
FOR ADDITIONAL CROSS SECTIONS

490
485
480
475
495
490
485
480
495
490
485
480

490
485
480
475
495
490
485
480
495
490
485
480

11+50.00

11+50.00


11+00.00

11+00.00

10+50.00

10+50.00

100 90 80 70 60 50 40 30 20 10 0 10 20 30 40 50 60 70 80 90 100

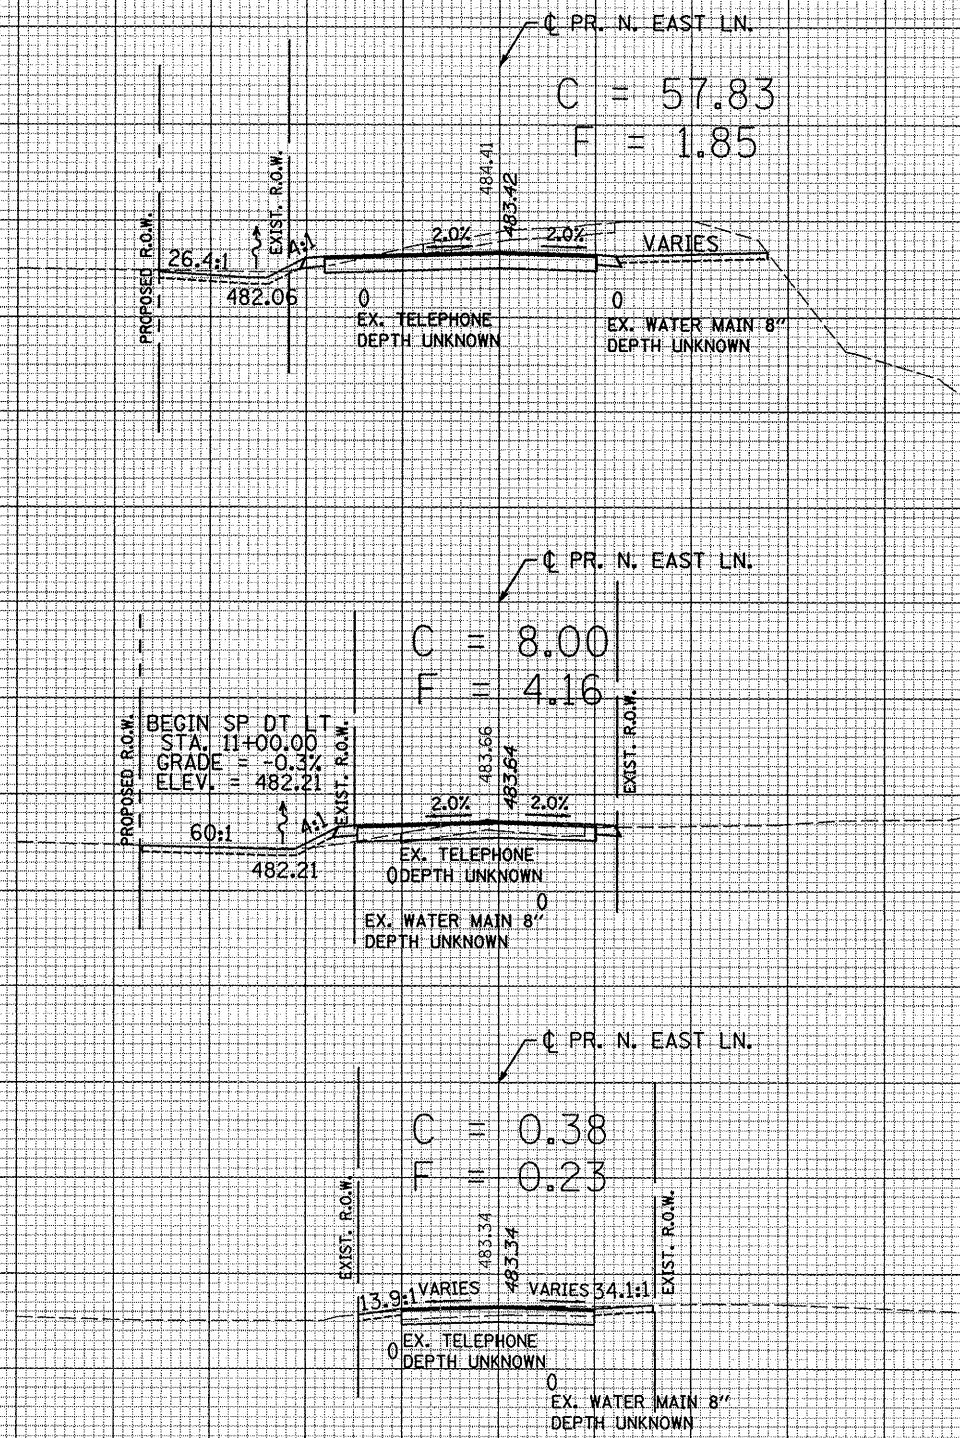

DATE	BY
SURVEYED	PLOTTED
NOTE BOOK	AREAS CHECKED
NO.	

DATE	BY
SURVEYED	PLOTTED
NOTE BOOK	AREAS CHECKED
NO.	

FILE NAME = ...\\0900038\eastlaneXS.dgn
PLOT SCALE = 20.000 ft / IN.
PLOT DATE = 10/8/2008

USER NAME = Plotted by flin	DESIGNED - ST	REVISED -
	DRAWN - ST	REVISED -
	CHECKED - FL	REVISED -
	DATE - 12/2007	REVISED -

**STATE OF ILLINOIS
DEPARTMENT OF TRANSPORTATION**

**CROSS SECTIONS
NORTH EAST LANE**

SCALE: 1"=10'H,5'V SHEET NO. OF SHEETS STA. 10+50.00 TO STA. 13+62.13

F.A.U. RTE.	SECTION	COUNTY	TOTAL SHEETS	SHEET NO.
6757	(105B) BR-2	TAZEWELL	133	133
CONTRACT NO. 68086				
FED. ROAD DIST. NO. ILLINOIS FED. AID PROJECT				