


FINAL SURVEY	SURVEYED	DATE
NOTE BOOK	PLOTTED	
NO.	TEMPLATE	
	AREAS	
	CHECKED	

ORIGINAL SURVEY	SURVEYED	DATE
NOTE BOOK	PLOTTED	
NO.	TEMPLATE	
	AREAS	
	CHECKED	

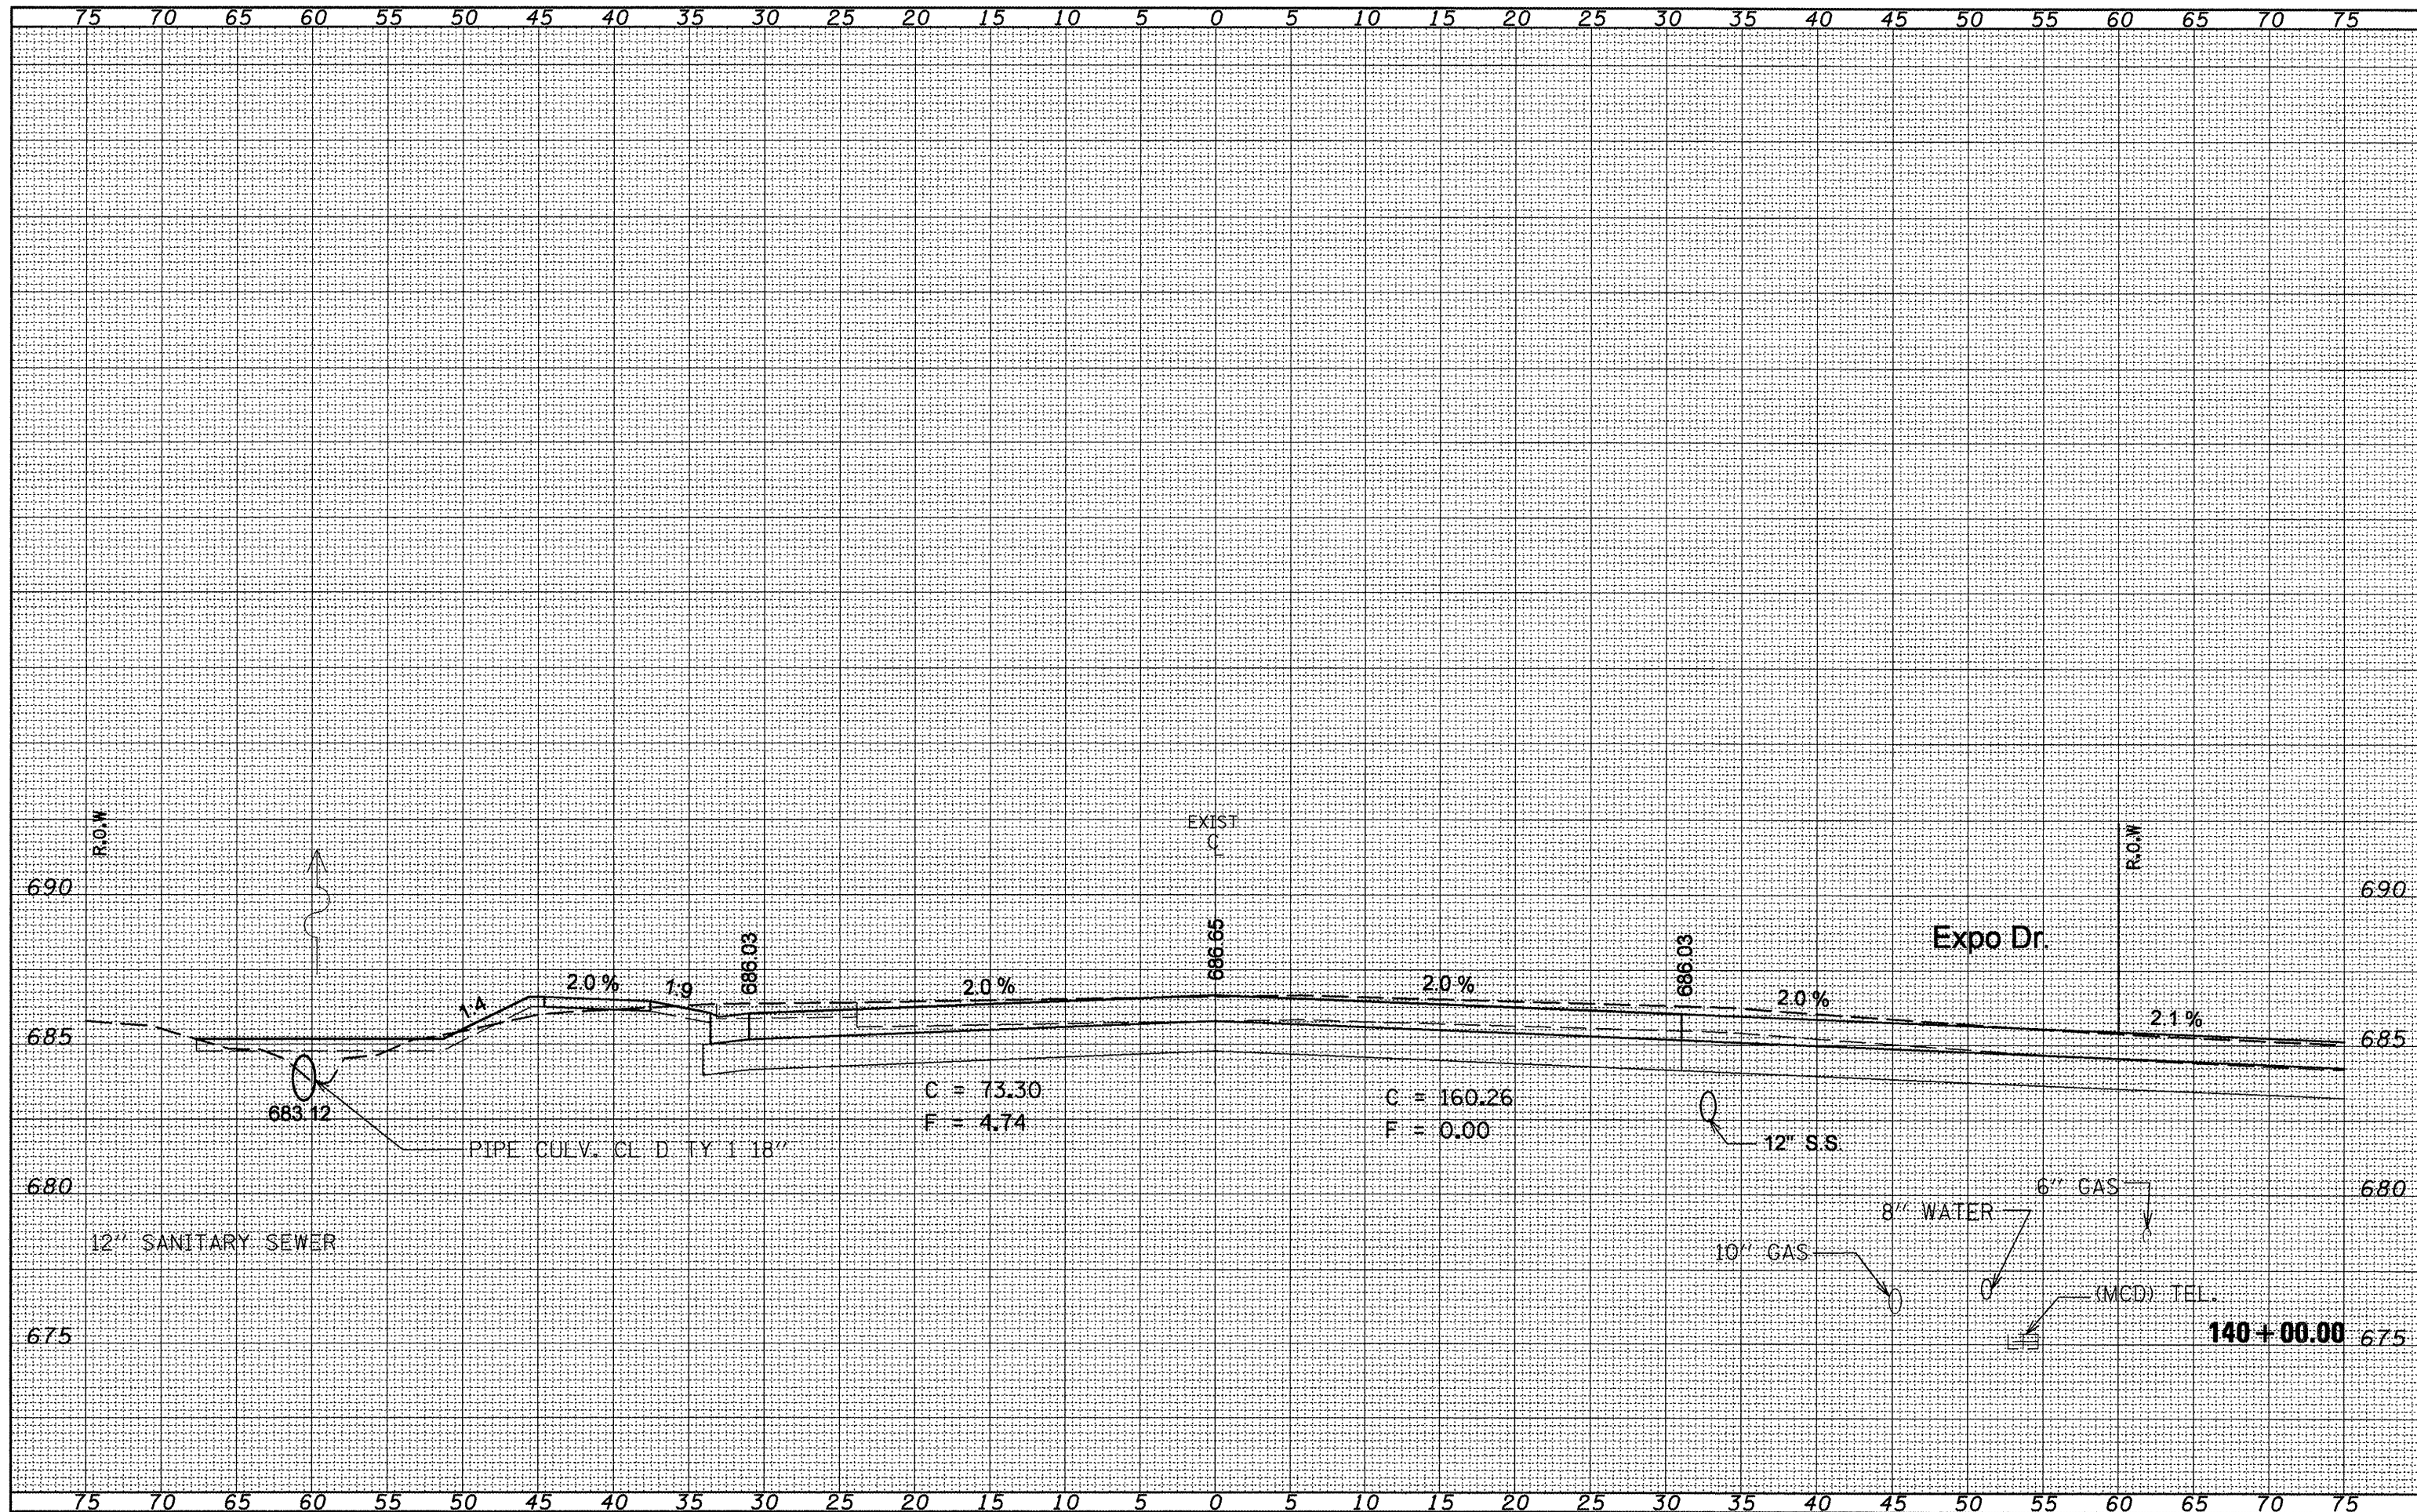

FILE NAME =
Copy of xsstmod.dgn

USER NAME = elderzien
PLOT SCALE = 10.0000' / IN.
PLOT DATE = 12/12/2008

DESIGNED -	REVISED -
DRAWN -	REVISED -
CHECKED -	REVISED -
DATE -	REVISED -

STATE OF ILLINOIS
DEPARTMENT OF TRANSPORTATION

IL 8 MAINLINE
SCALE: SHEET NO. OF SHEETS STA. 140+00.00 TO STA. 140+00.00

F.A.P. RTE. 399	SECTION 36 R-8	COUNTY TAZEWELL	TOTAL SHEETS 429	SHEET NO. 220
CONTRACT NO. 68258				
ILLINOIS FED. AID PROJECT				