


BY	DATE
FINAL SURVEY	SURVEYED
NOTE BOOK	PLOTTED
NO.	TEMPLATE
	AREAS
	CHECKED

BY	DATE
ORIGINAL SURVEY	SURVEYED
NOTE BOOK	PLOTTED
NO.	TEMPLATE
	AREAS
	CHECKED

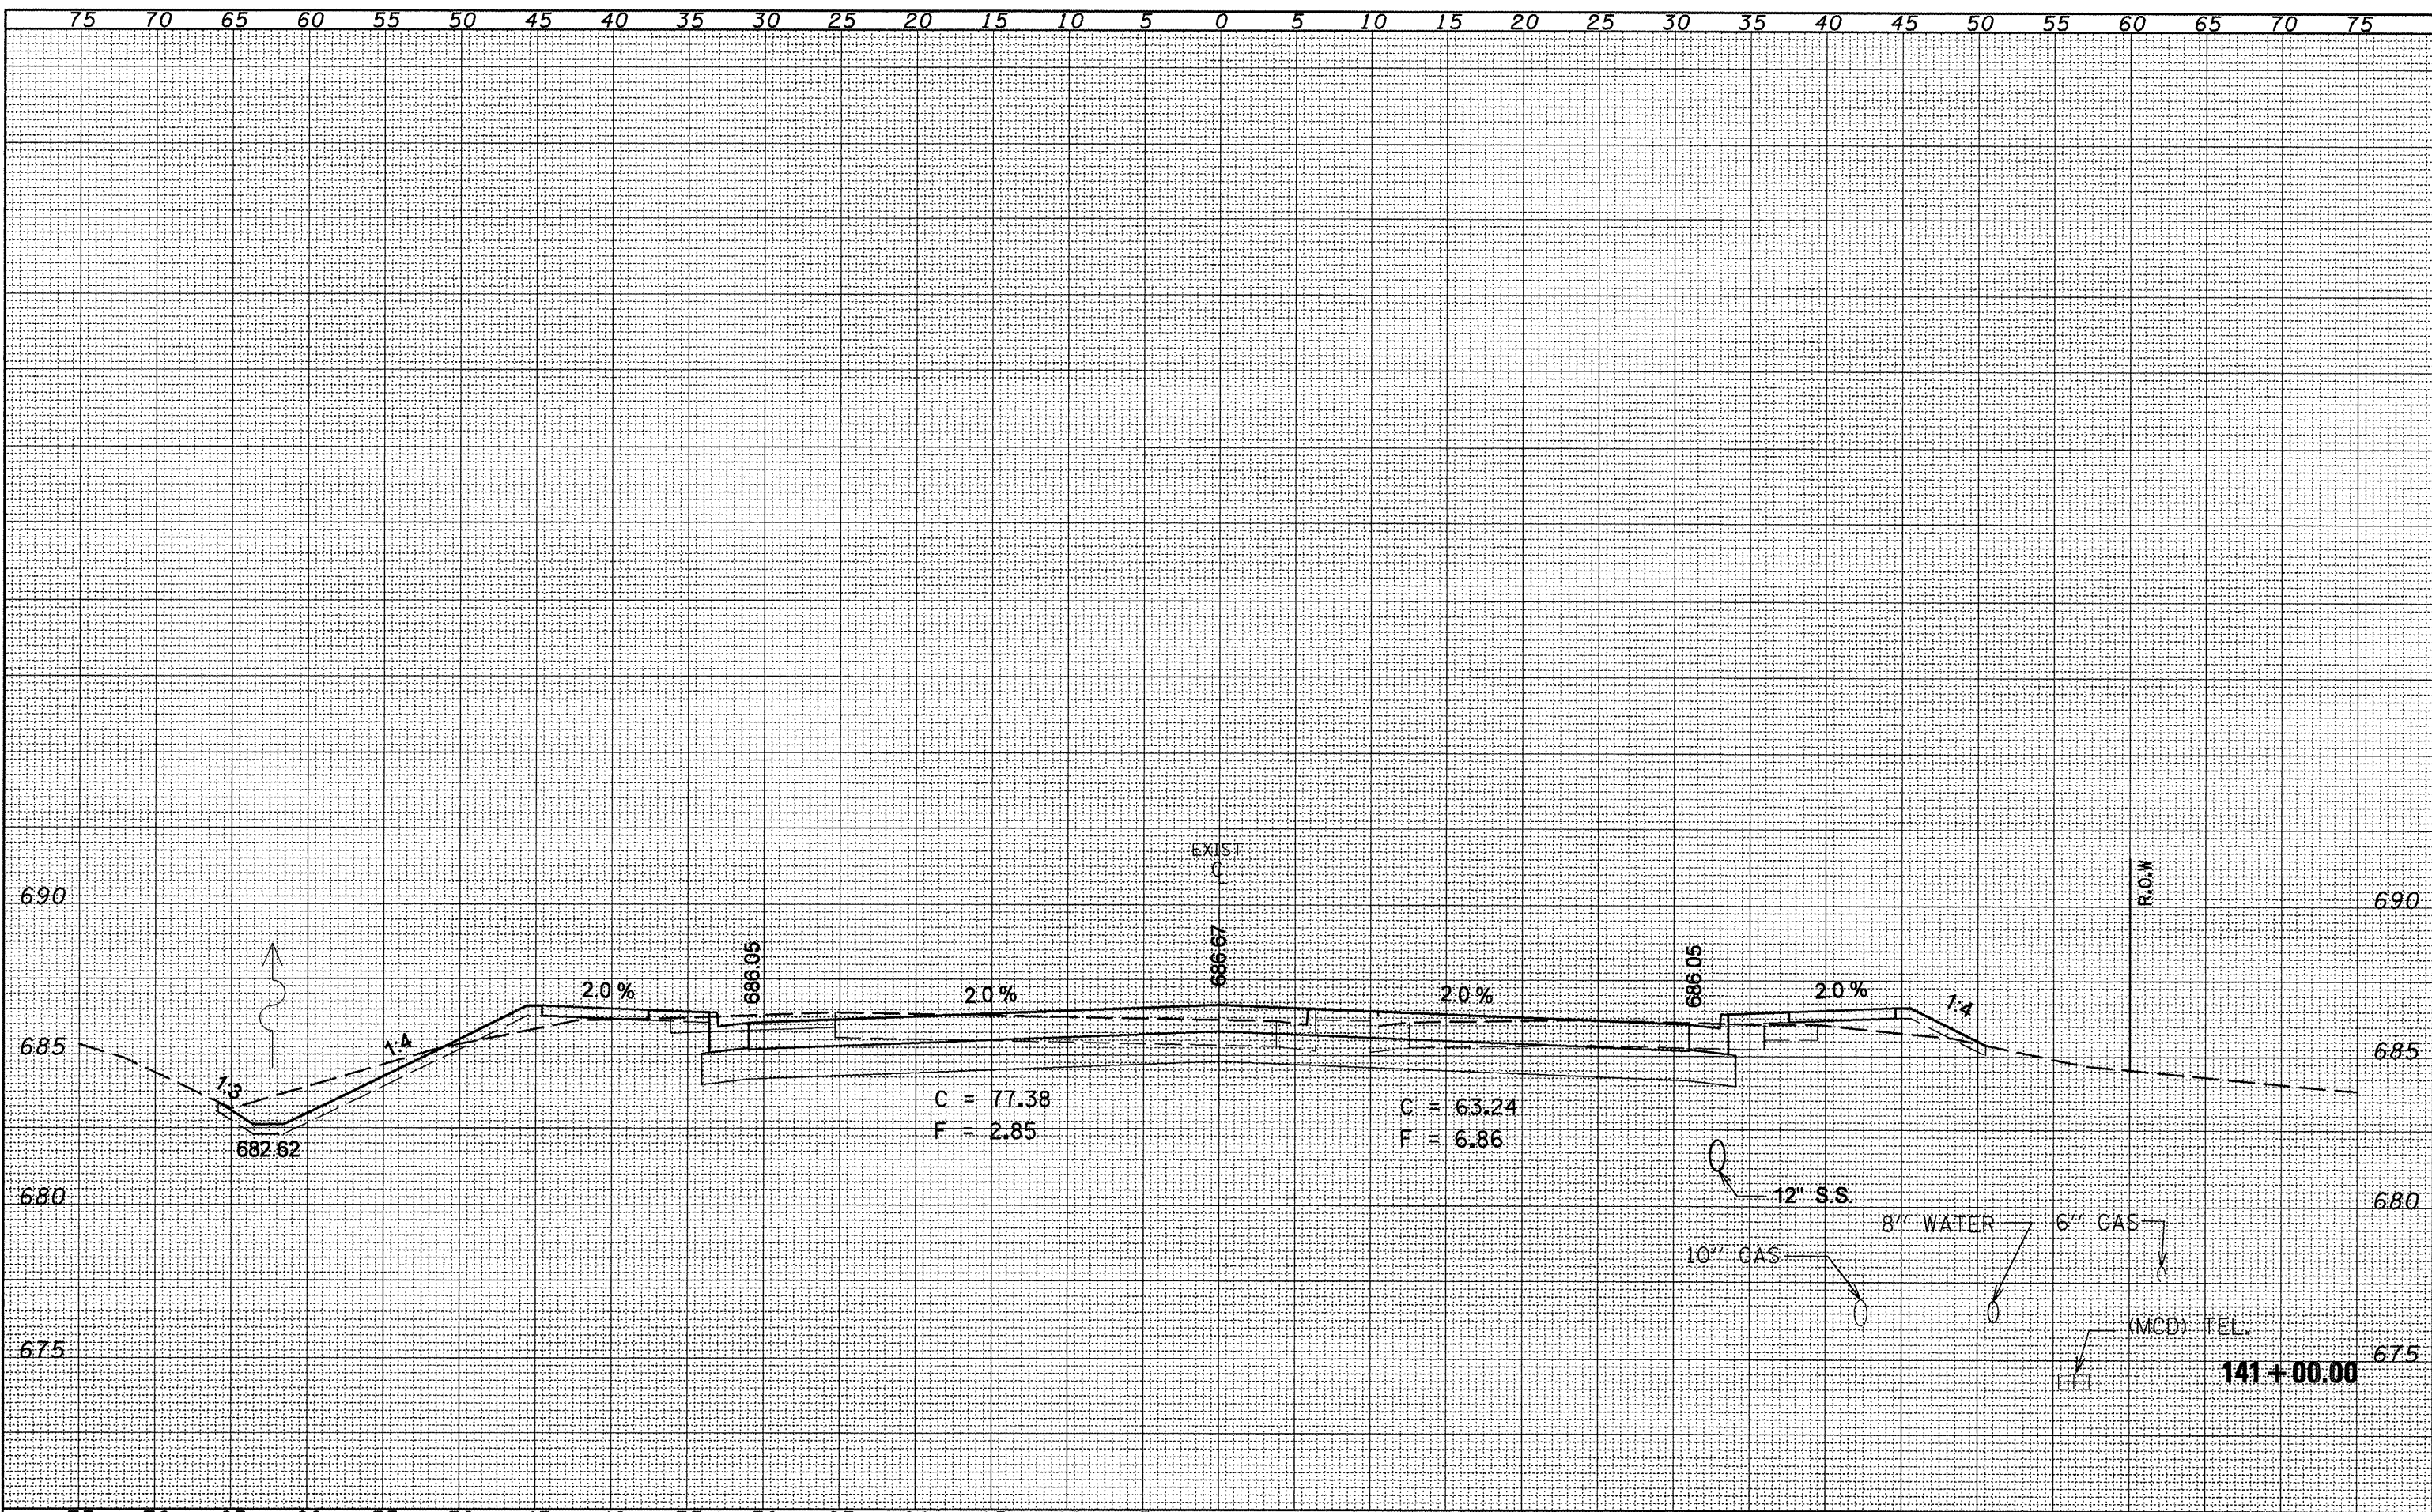

FILE NAME =
Copy of vskhmod.dgn

USER NAME = elderzion
PLOT SCALE = 10,000' / IN.
PLOT DATE = 12/12/2008

DESIGNED -	REVISED -
DRAWN -	REVISED -
CHECKED -	REVISED -
DATE -	REVISED -

**STATE OF ILLINOIS
DEPARTMENT OF TRANSPORTATION**

IL 8 MAINLINE

SCALE: SHEET NO. OF SHEETS STA. 141+00.00 TO STA. 141+00.00

F.A.P. RTE. 399	SECTION 36 R-8	COUNTY TAZEWELL	TOTAL SHEETS 429	SHEET NO. 222
CONTRACT NO. 68258				
ILLINOIS FED. AID PROJECT				