


DATE	
BY	
DESIGNED	
DRAWN	
CHECKED	
DATE	
REVISIONS	
NO.	
AREAS CHECKED	
NO.	

DATE	
BY	
DESIGNED	
DRAWN	
CHECKED	
DATE	
REVISIONS	
NO.	
AREAS CHECKED	
NO.	

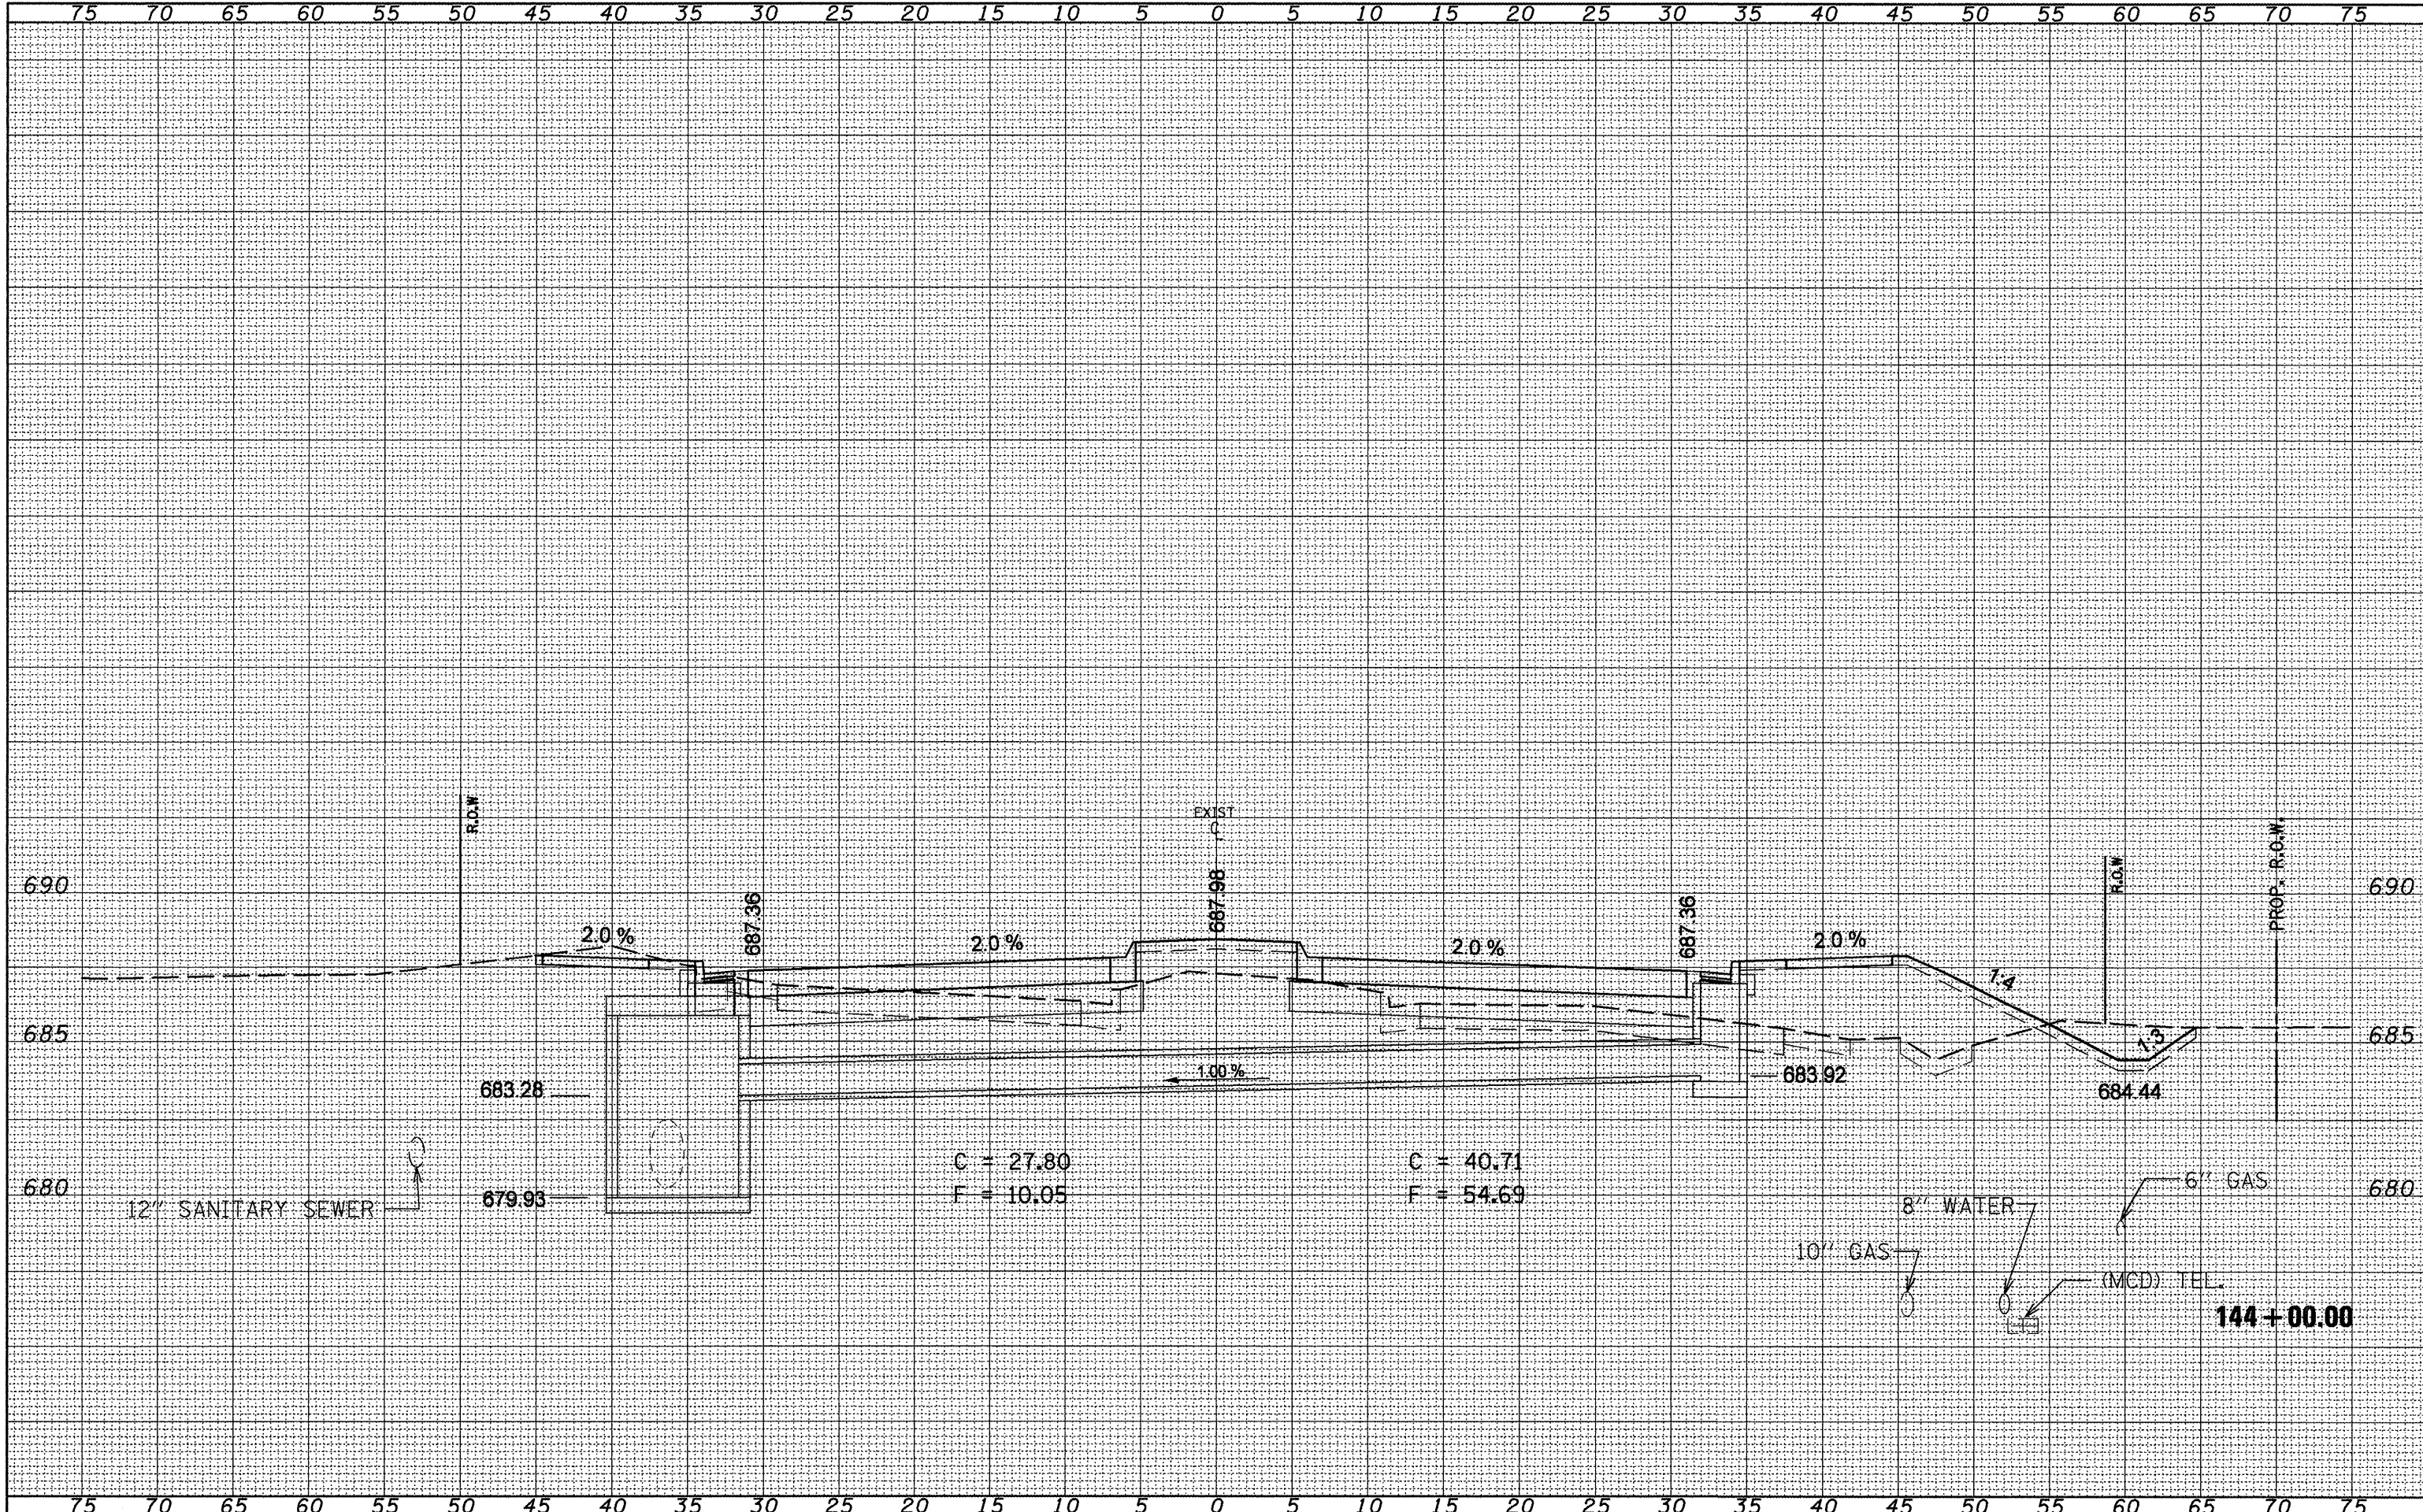

FILE NAME =	USER NAME = alderzien	DESIGNED -	REVISED -	STATE OF ILLINOIS DEPARTMENT OF TRANSPORTATION	IL 8 MAINLINE	SCALE:	SHEET NO. OF SHEETS	STA. 144+00.00 TO STA. 144+00.00	ILLINOIS FED. AID PROJECT			
Copy of xsstmod.dgn		DRAWN -	REVISED -									
		CHECKED -	REVISED -									
		DATE -	REVISED -									
									SECTION 399 36 R-8	COUNTY TAZEWELL	TOTAL SHEETS 429	SHEET NO. 229
												CONTRACT NO. 68258