


| | |
|--------------|---------------|
| DATE | |
| BY | |
| FINAL SURVEY | SURVEYED |
| NOTE BOOK | PLOTTED |
| NO. | TEMPLATE |
| | AREAS CHECKED |

| | |
|-----------------|---------------|
| DATE | |
| BY | |
| ORIGINAL SURVEY | SURVEYED |
| NOTE BOOK | PLOTTED |
| NO. | TEMPLATE |
| | AREAS CHECKED |

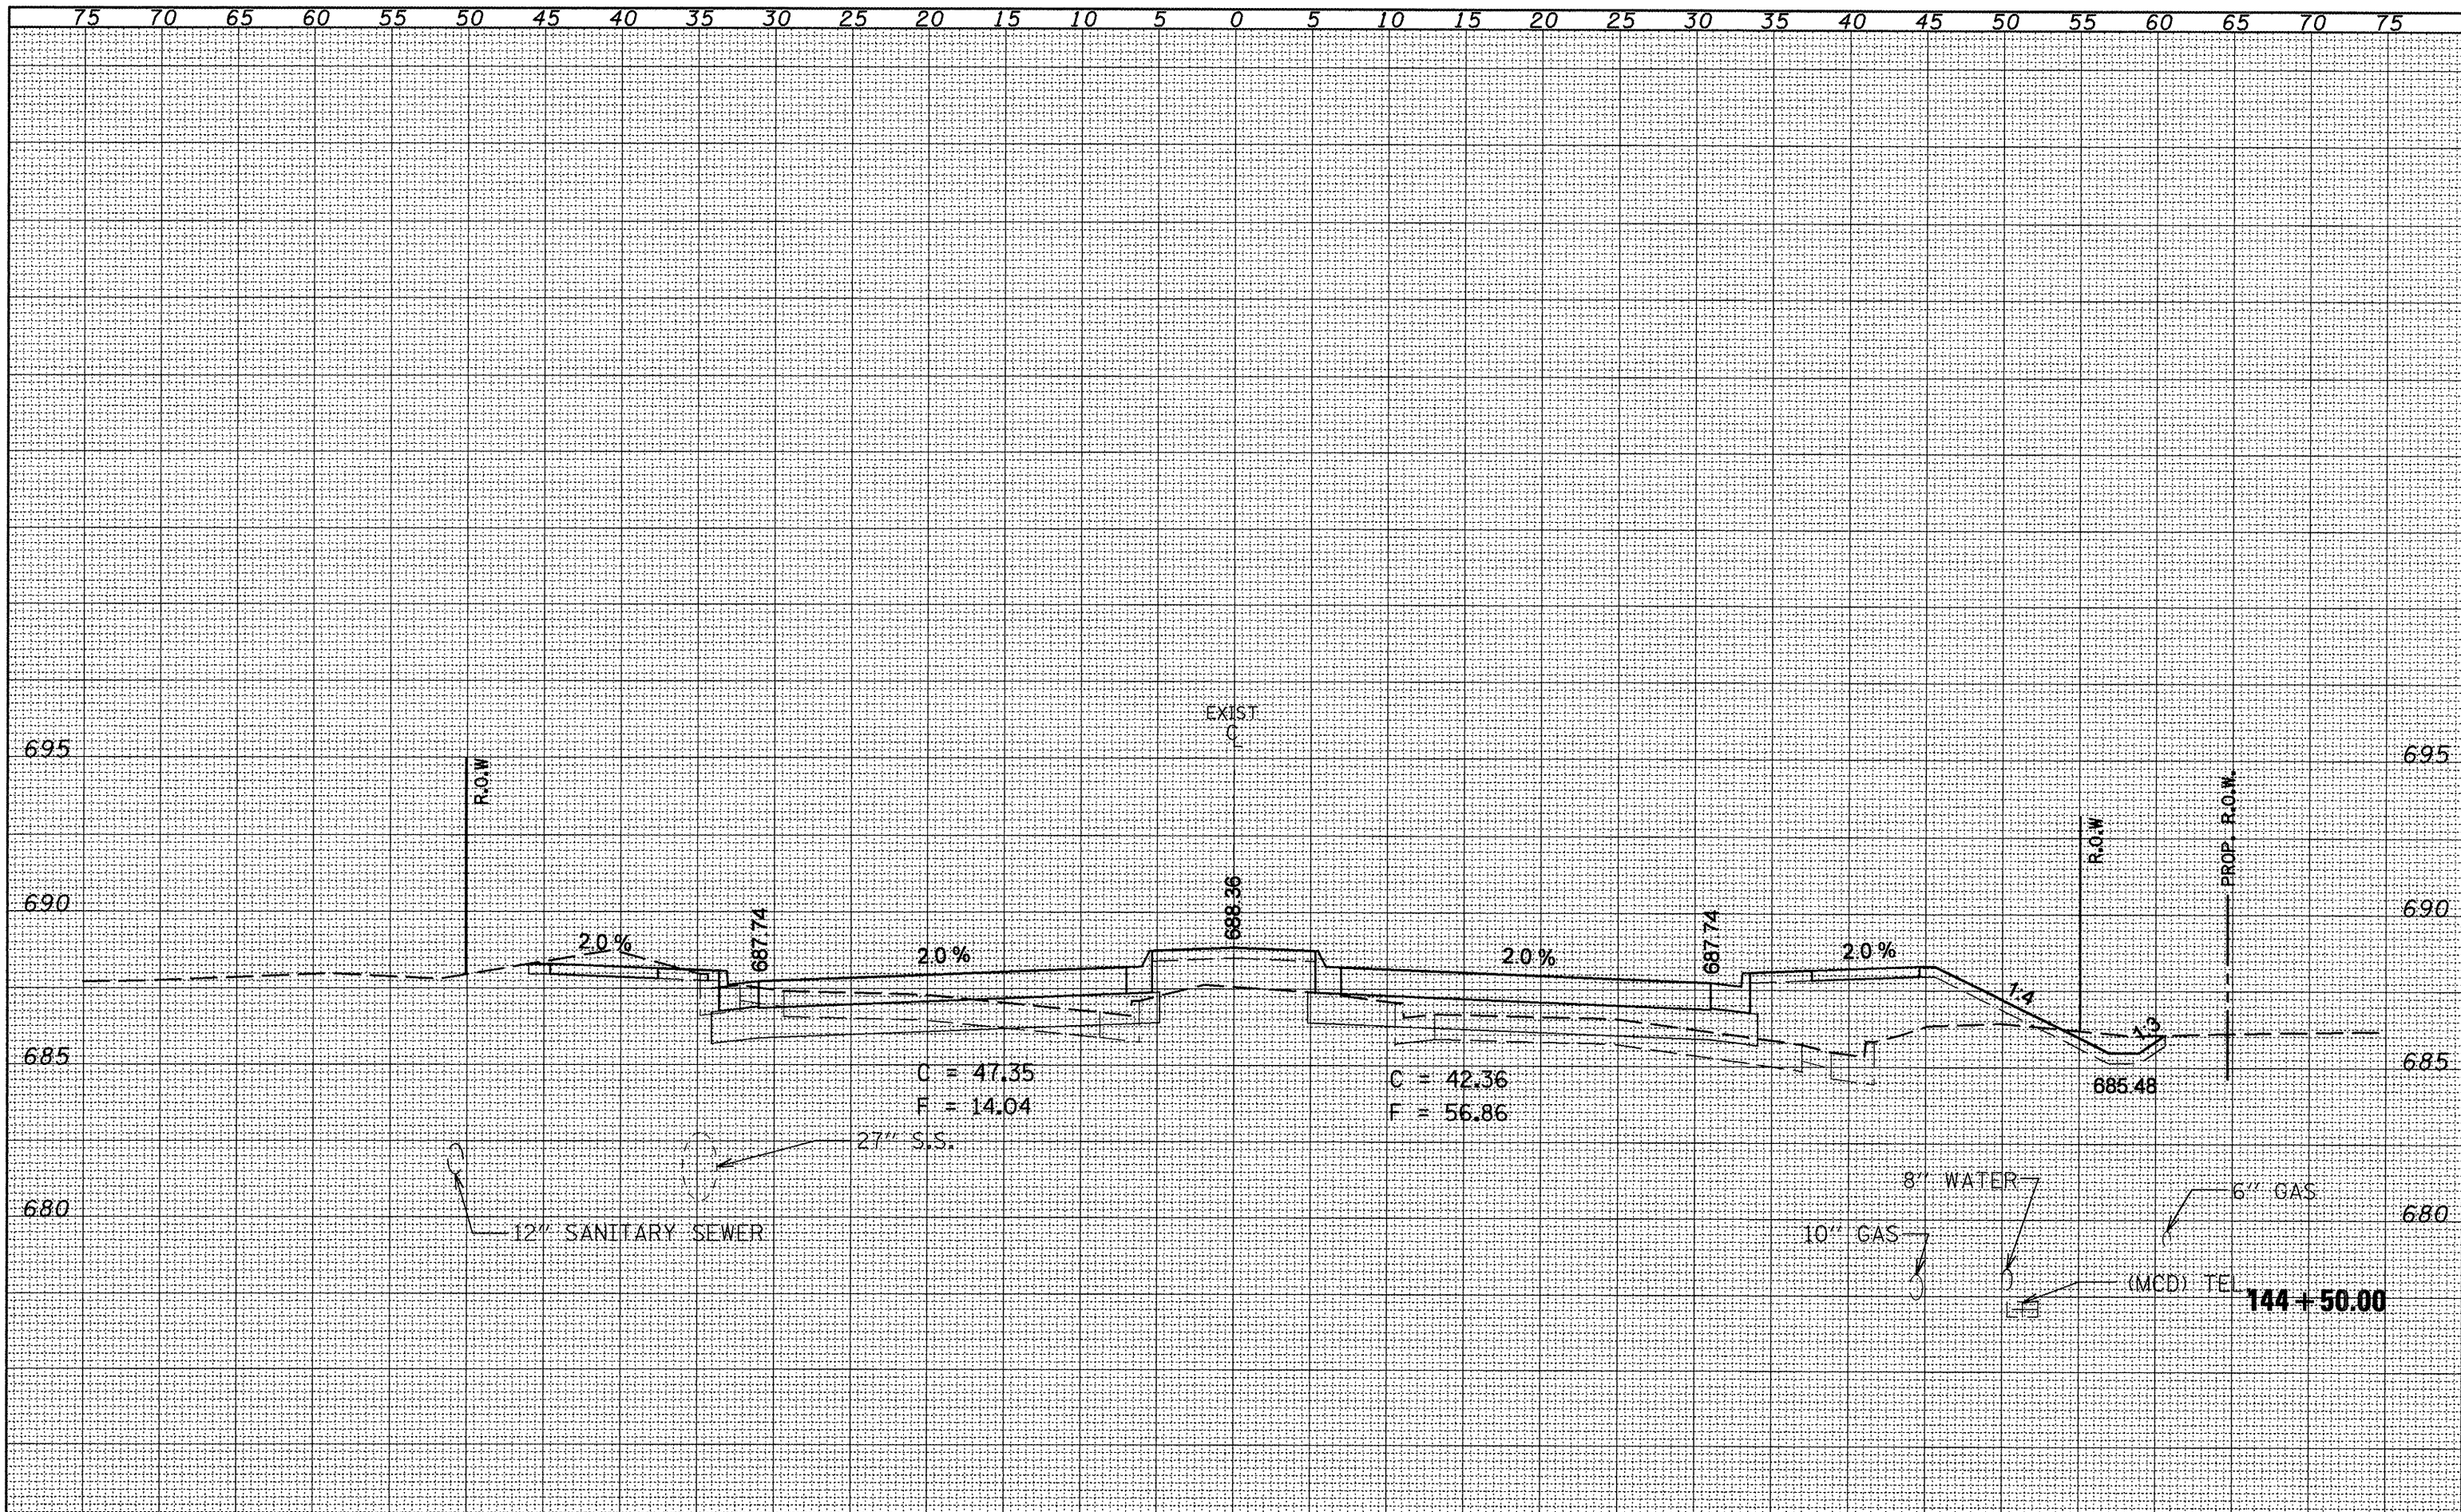

| | | | | | | | | | | | |
|---------------------|-----------------------------|------------|-----------|---|----------------------|---------------------------|---------------------|----------------------------------|------------------|--------------------|--|
| FILE NAME = | USER NAME = elderzion | DESIGNED - | REVISED - | STATE OF ILLINOIS DEPARTMENT OF TRANSPORTATION | IL 8 MAINLINE | F.A.P. RTE. 399 | SECTION 36 R-8 | COUNTY TAZEWELL | TOTAL SHEETS 429 | SHEET NO. 230 | |
| Copy of xshtmod.dgn | PLOT SCALE = 10.0000' / IN. | DRAWN - | REVISED - | | | SCALE: | SHEET NO. OF SHEETS | STA. 144+50.00 TO STA. 144+50.00 | | CONTRACT NO. 68258 | |
| | PLOT DATE = 12/12/2008 | CHECKED - | REVISED - | | | ILLINOIS FED. AID PROJECT | | | | | |
| | | DATE - | REVISED - | | | | | | | | |