


FINAL SURVEY	SURVEYED	DATE
NOTE BOOK	PLOTTED	
NO.	TEMPLATE	
	AREAS	
	CHECKED	

ORIGINAL SURVEY	SURVEYED	DATE
NOTE BOOK	PLOTTED	
NO.	TEMPLATE	
	AREAS	
	CHECKED	

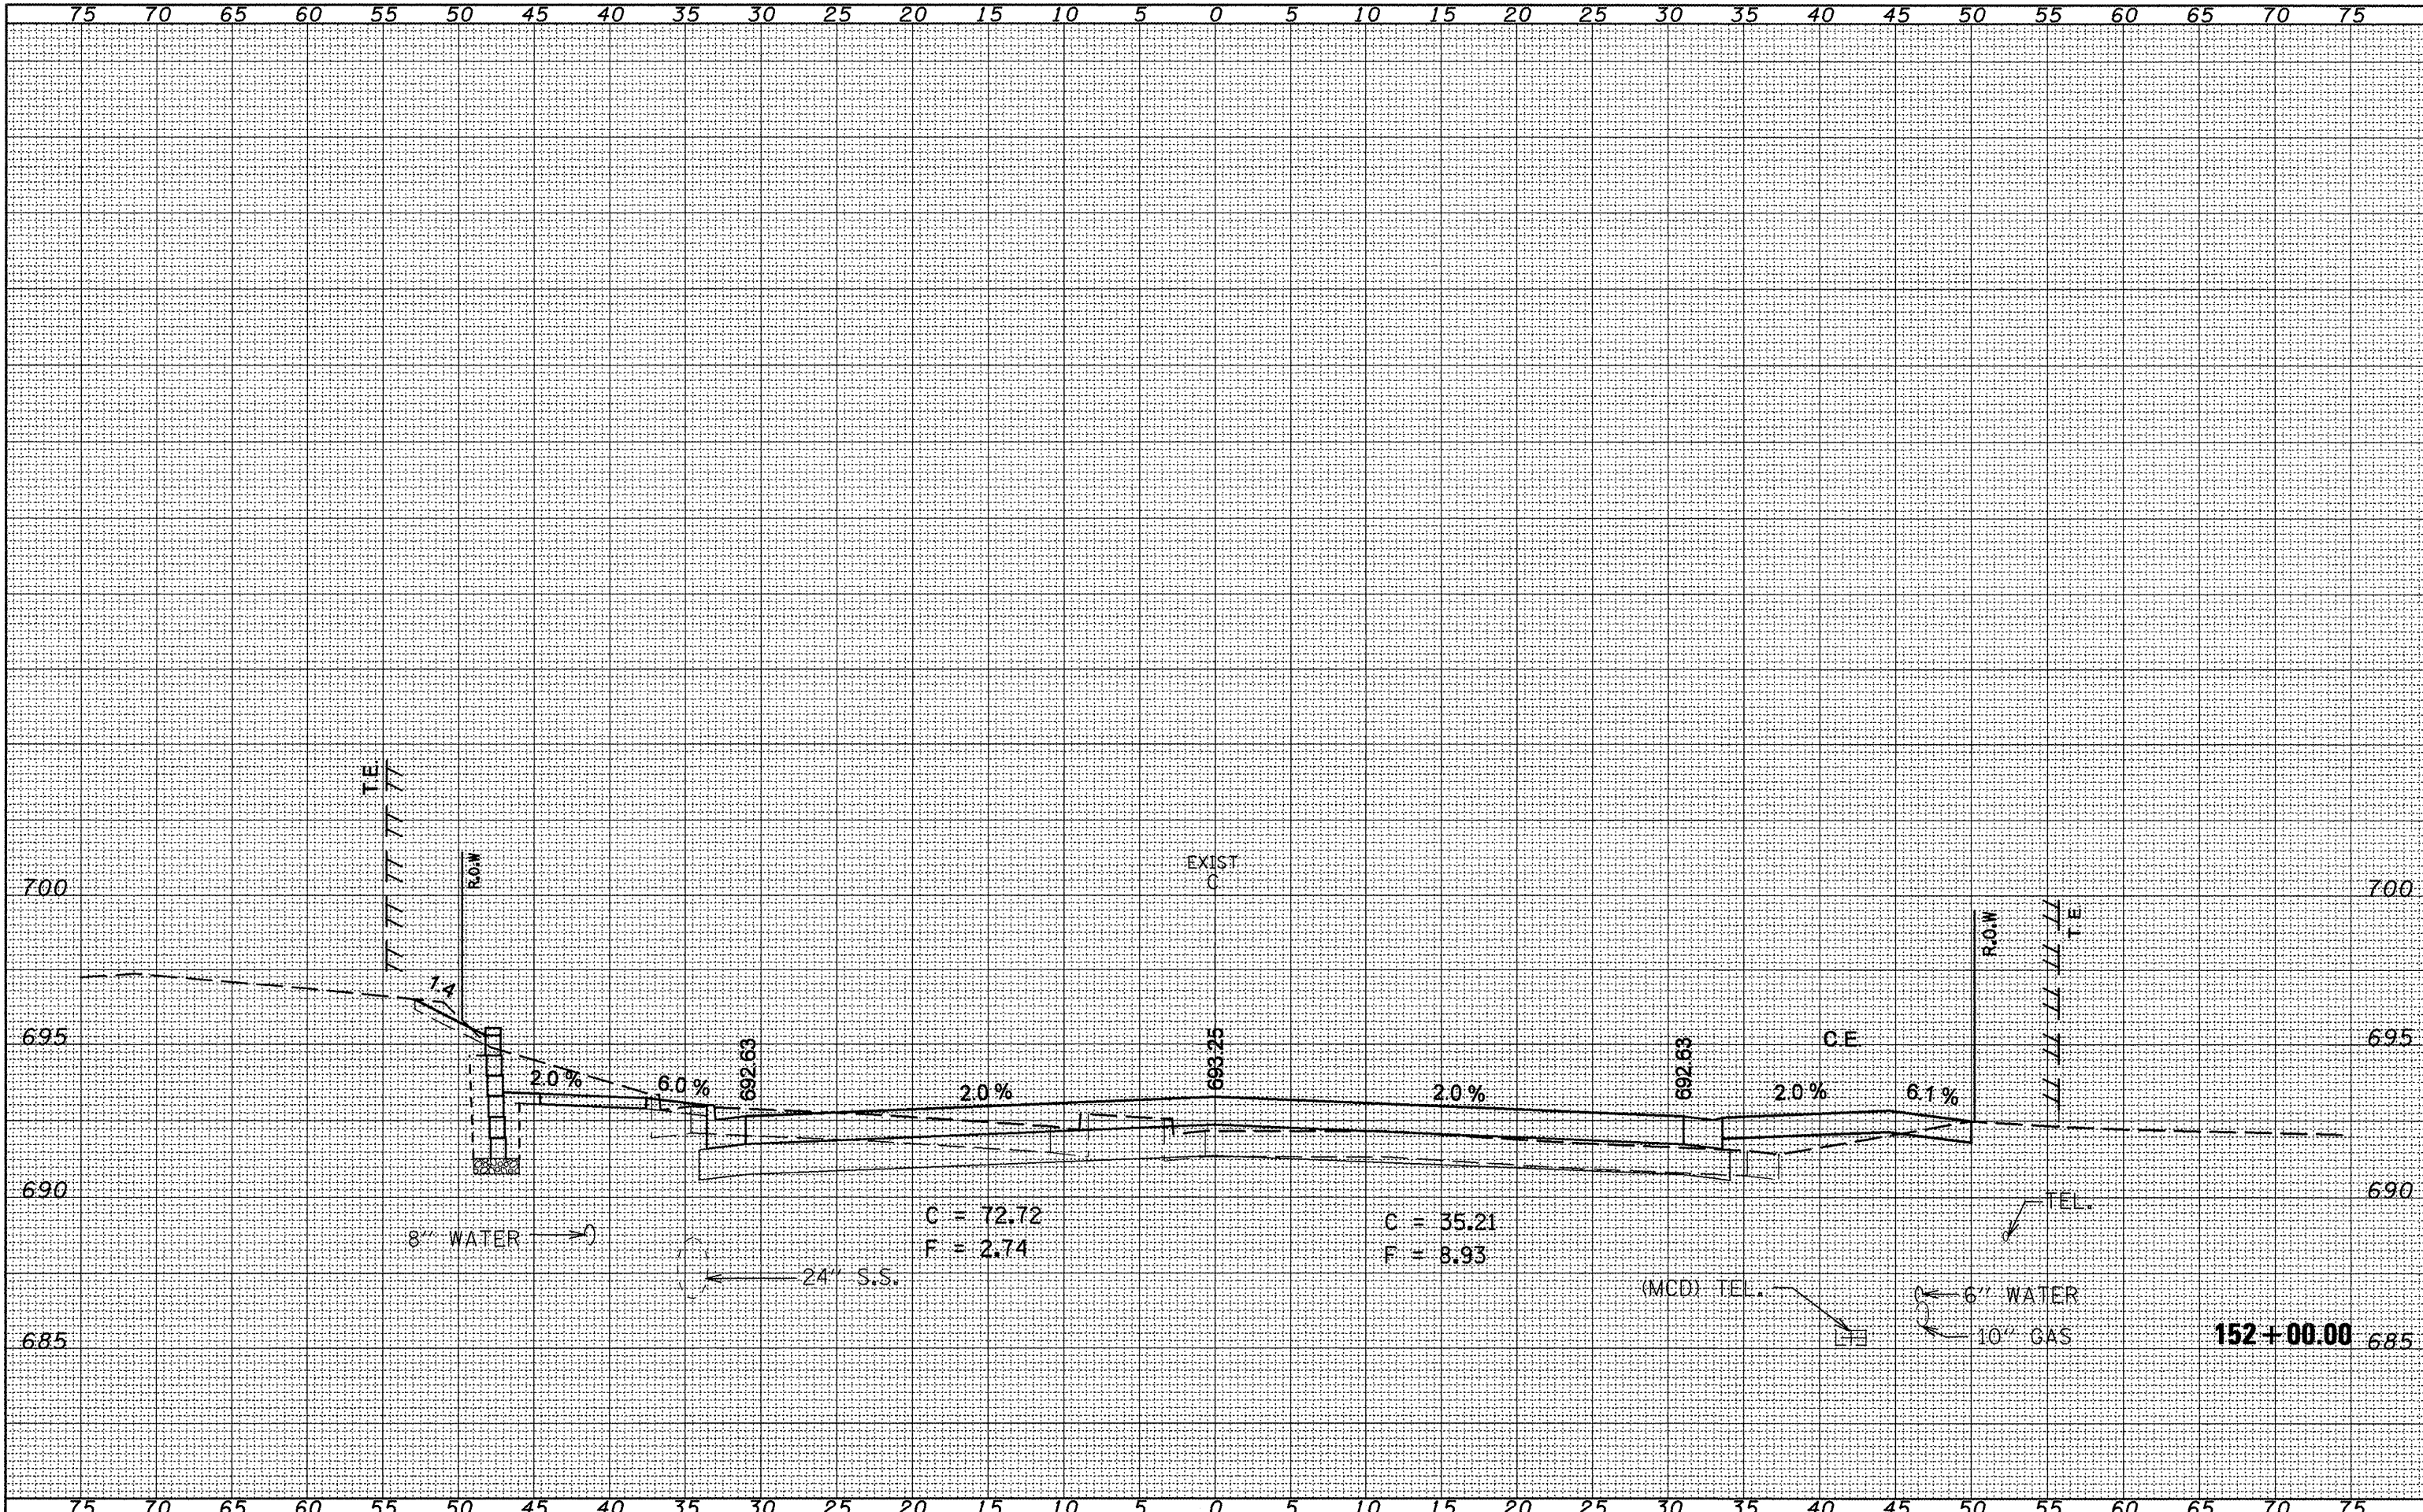

FILE NAME =  
Copy of xsstmod.dgn

USER NAME = elderzien  
PLOT SCALE = 10,0000' / IN.  
PLOT DATE = 12/12/2008

DESIGNED -	REVISED -
DRAWN -	REVISED -
CHECKED -	REVISED -
DATE -	REVISED -

STATE OF ILLINOIS  
DEPARTMENT OF TRANSPORTATION

IL 8 MAINLINE  
SCALE: SHEET NO. OF SHEETS STA. 152+00.00 TO STA. 152+00.00

SECTION	COUNTY	TOTAL SHEETS	SHEET NO.
36 R-8	TAZEWELL	429	250
CONTRACT NO. 68258			

ILLINOIS FED. AID PROJECT