


FINAL SURVEY	SURVEYED	DATE
NOTE BOOK	PLOTTED	
NO.	TEMPLATE	
	AREA CHECKED	

ORIGINAL SURVEY	SURVEYED	DATE
NOTE BOOK	PLOTTED	
NO.	TEMPLATE	
	AREA CHECKED	

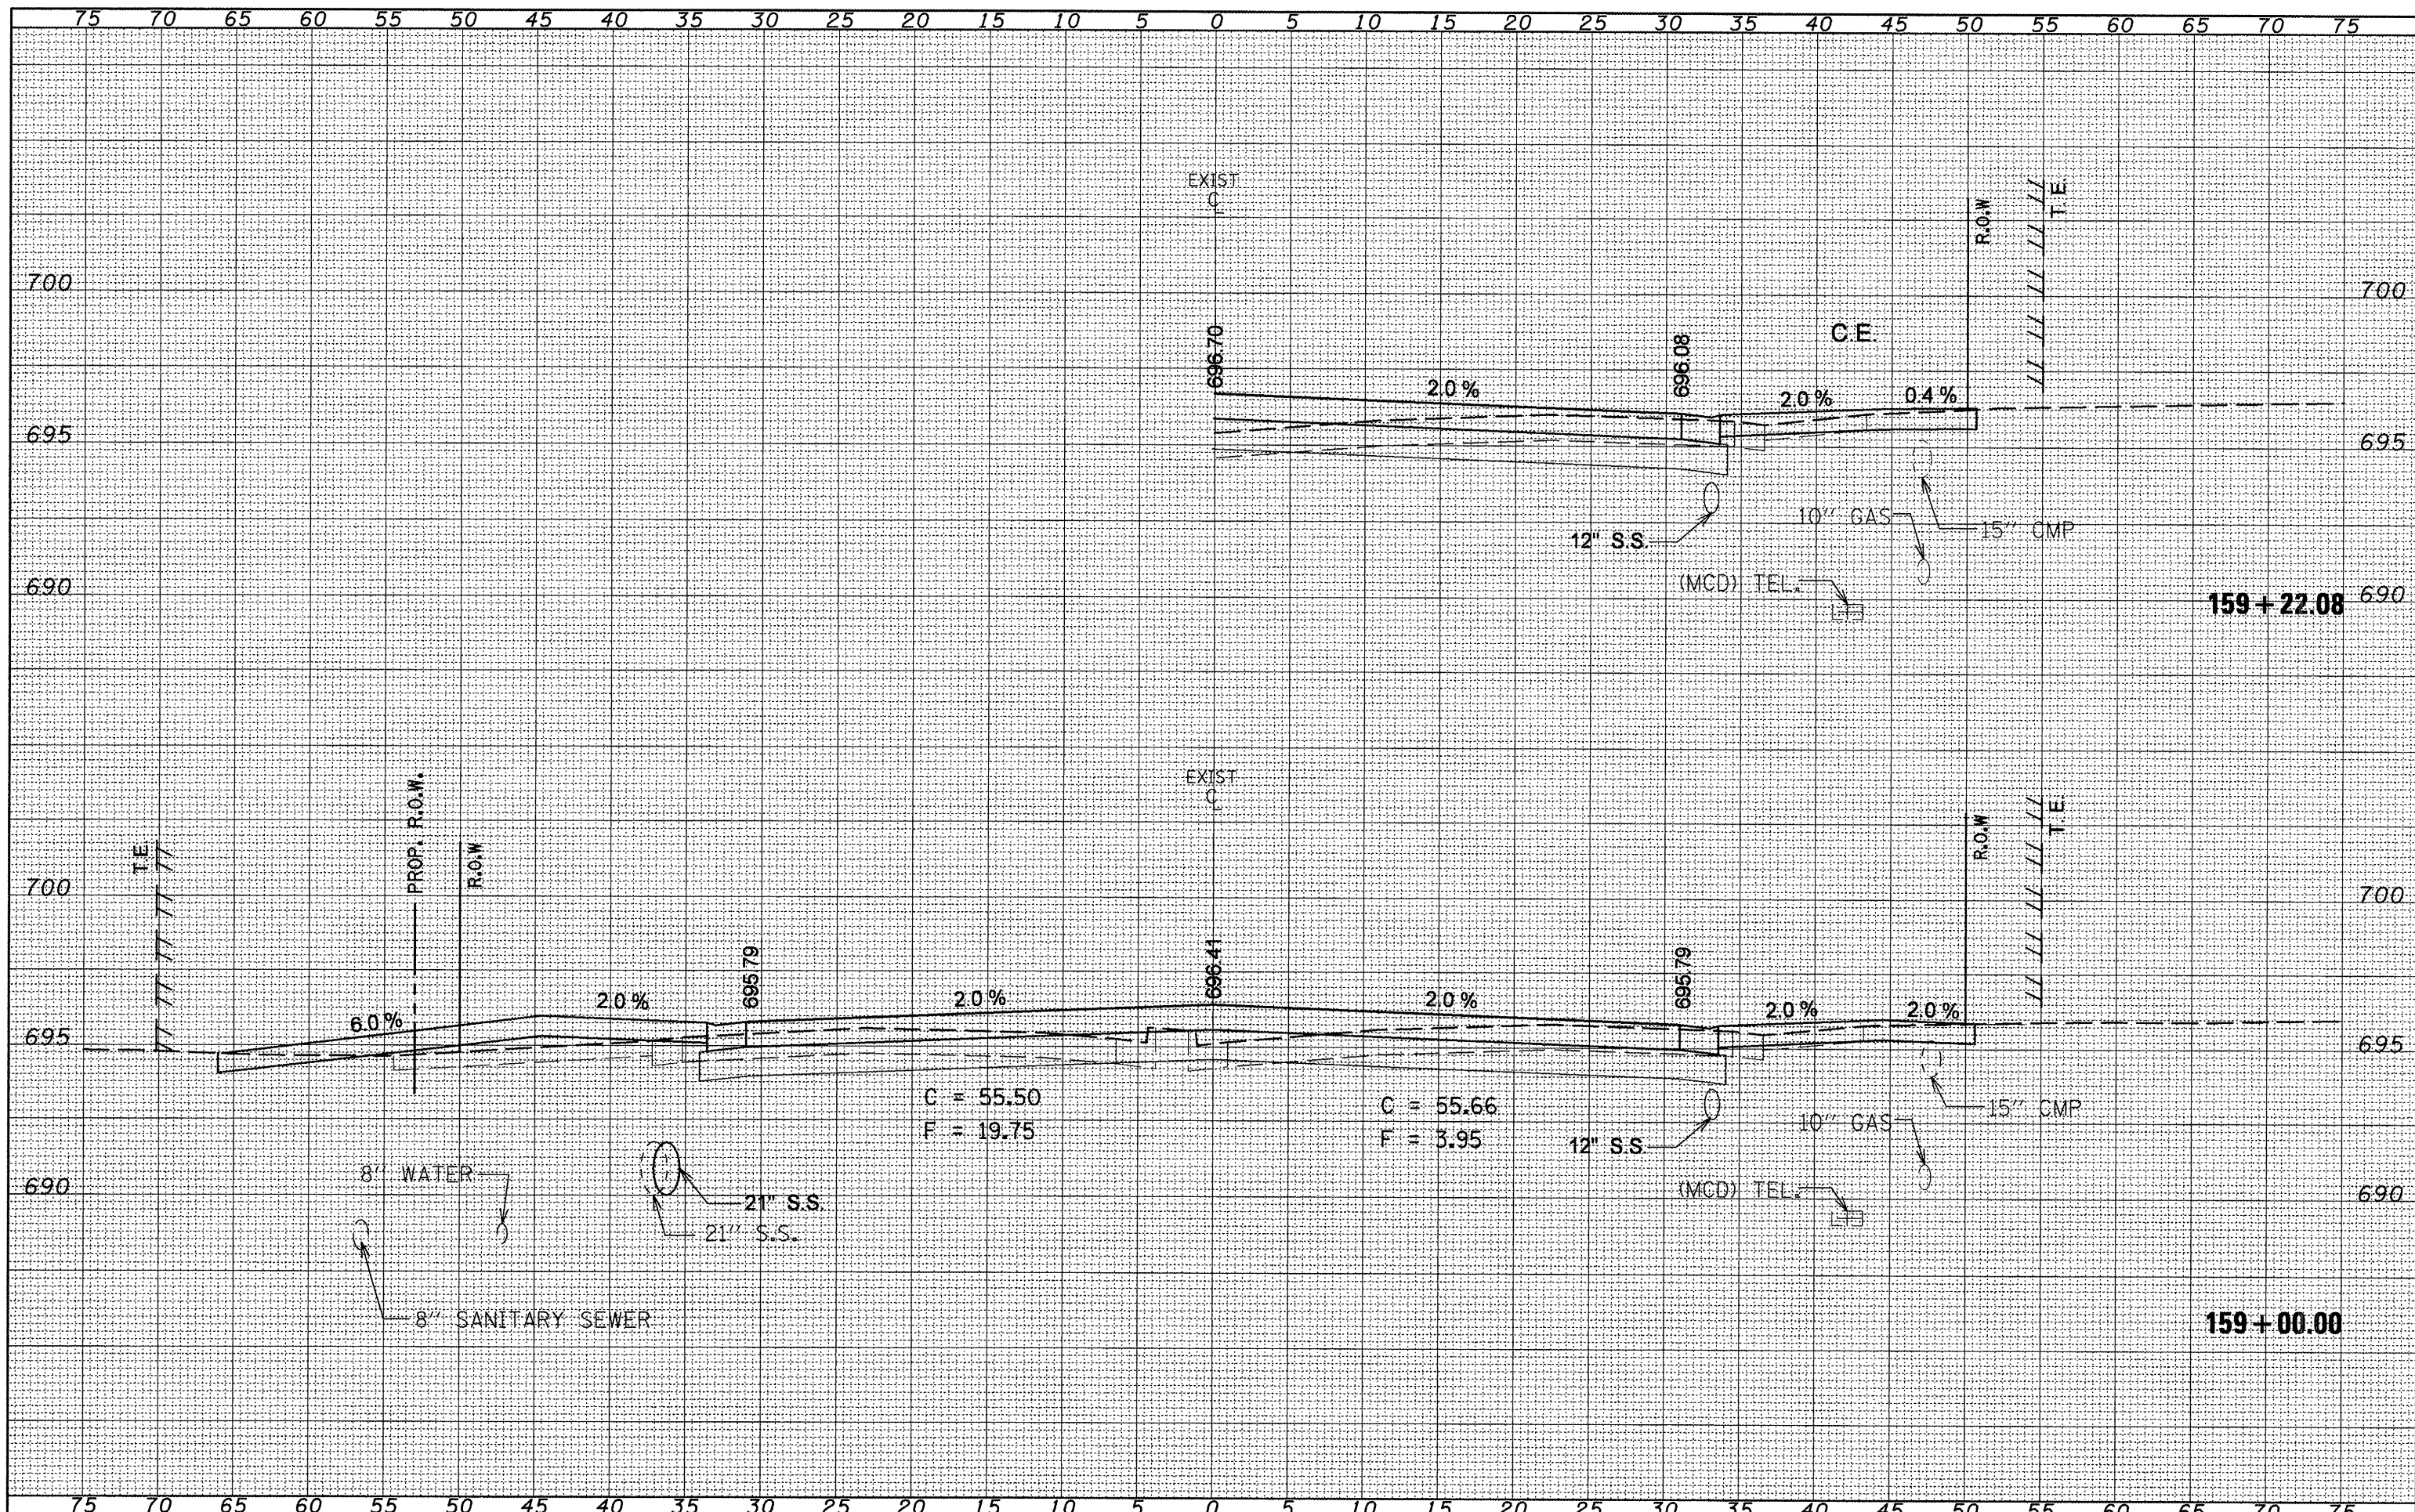

FILE NAME =
Copy of vsshtmod.dgn

USER NAME = elderzien
DESIGNED -
DRAWN -
CHECKED -
DATE -

REVISIED -
REVISIED -
REVISIED -
REVISIED -

STATE OF ILLINOIS
DEPARTMENT OF TRANSPORTATION

IL 8 MAINLINE
SCALE: SHEET NO. OF SHEETS STA. 159+00.00 TO STA. 159+22.08

F.A.P. RTE. 399	SECTION 36 R-8	COUNTY TAZEWELL	TOTAL SHEETS 429	SHEET NO. 263
CONTRACT NO. 68258				
ILLINOIS FED. AID PROJECT				