


DATE	
BY	
FINAL SURVEY	SURVEYED
NOTE BOOK	PLOTTED
NO.	TEMPLATE
	AREAS CHECKED

DATE	
BY	
ORIGINAL SURVEY	SURVEYED
NOTE BOOK	PLOTTED
NO.	TEMPLATE
	AREAS CHECKED

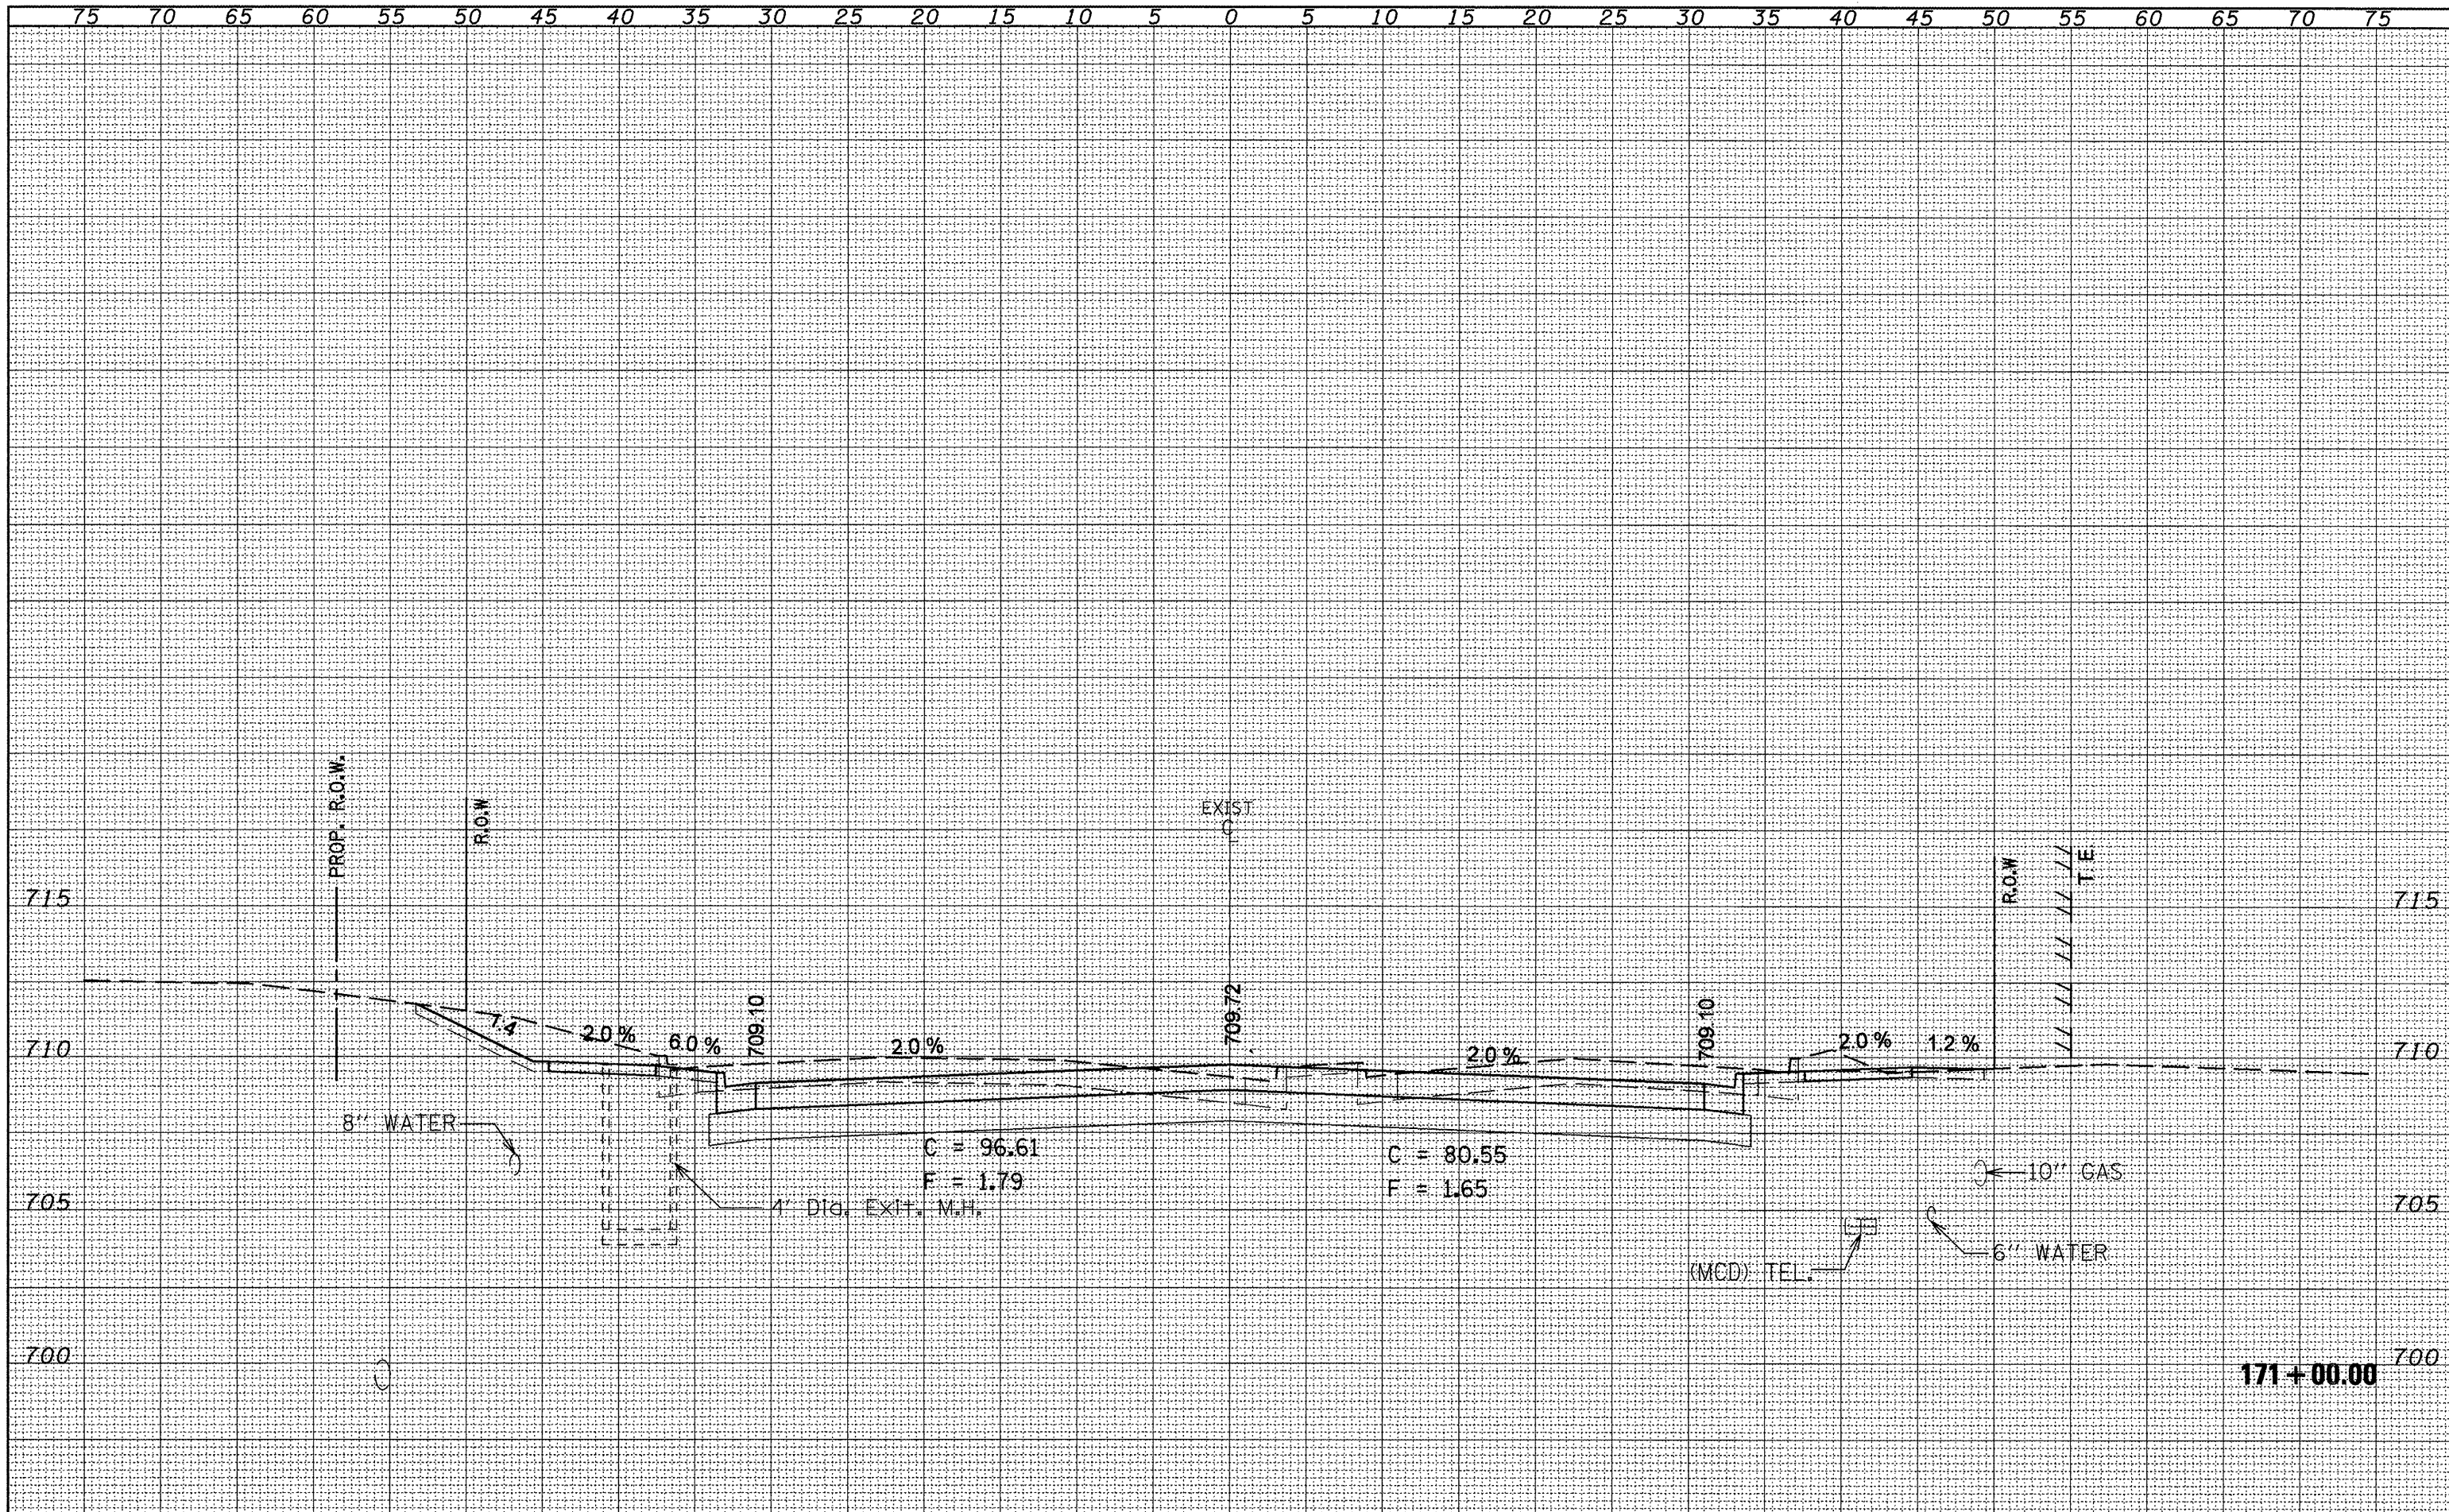

FILE NAME = Copy of xshmod.dgn	USER NAME = elderzian	DESIGNED -	REVISED -	<b>STATE OF ILLINOIS</b> <b>DEPARTMENT OF TRANSPORTATION</b>	<b>IL 8 MAINLINE</b> SCALE: SHEET NO. OF SHEETS STA. 171+00.00 TO STA. 171+00.00	F.A.P. RTE. 399	SECTION 36 R-8	COUNTY TAZEWELL	TOTAL SHEETS 429	SHEET NO. 286		
	PLOT SCALE = 10,0000' / IN.	DRAWN -	REVISED -			CONTRACT NO. 68258		ILLINOIS FED. AID PROJECT				
	PLOT DATE = 12/12/2008	CHECKED -	REVISED -									
		DATE -	REVISED -									