


DATE	
BY	
FINAL SURVEY	SURVEYED
NOTE BOOK NO.	PLOTTED
	TEMPLATE
	AREAS CHECKED

DATE	
BY	
ORIGINAL SURVEY	SURVEYED
NOTE BOOK NO.	PLOTTED
	TEMPLATE
	AREAS CHECKED

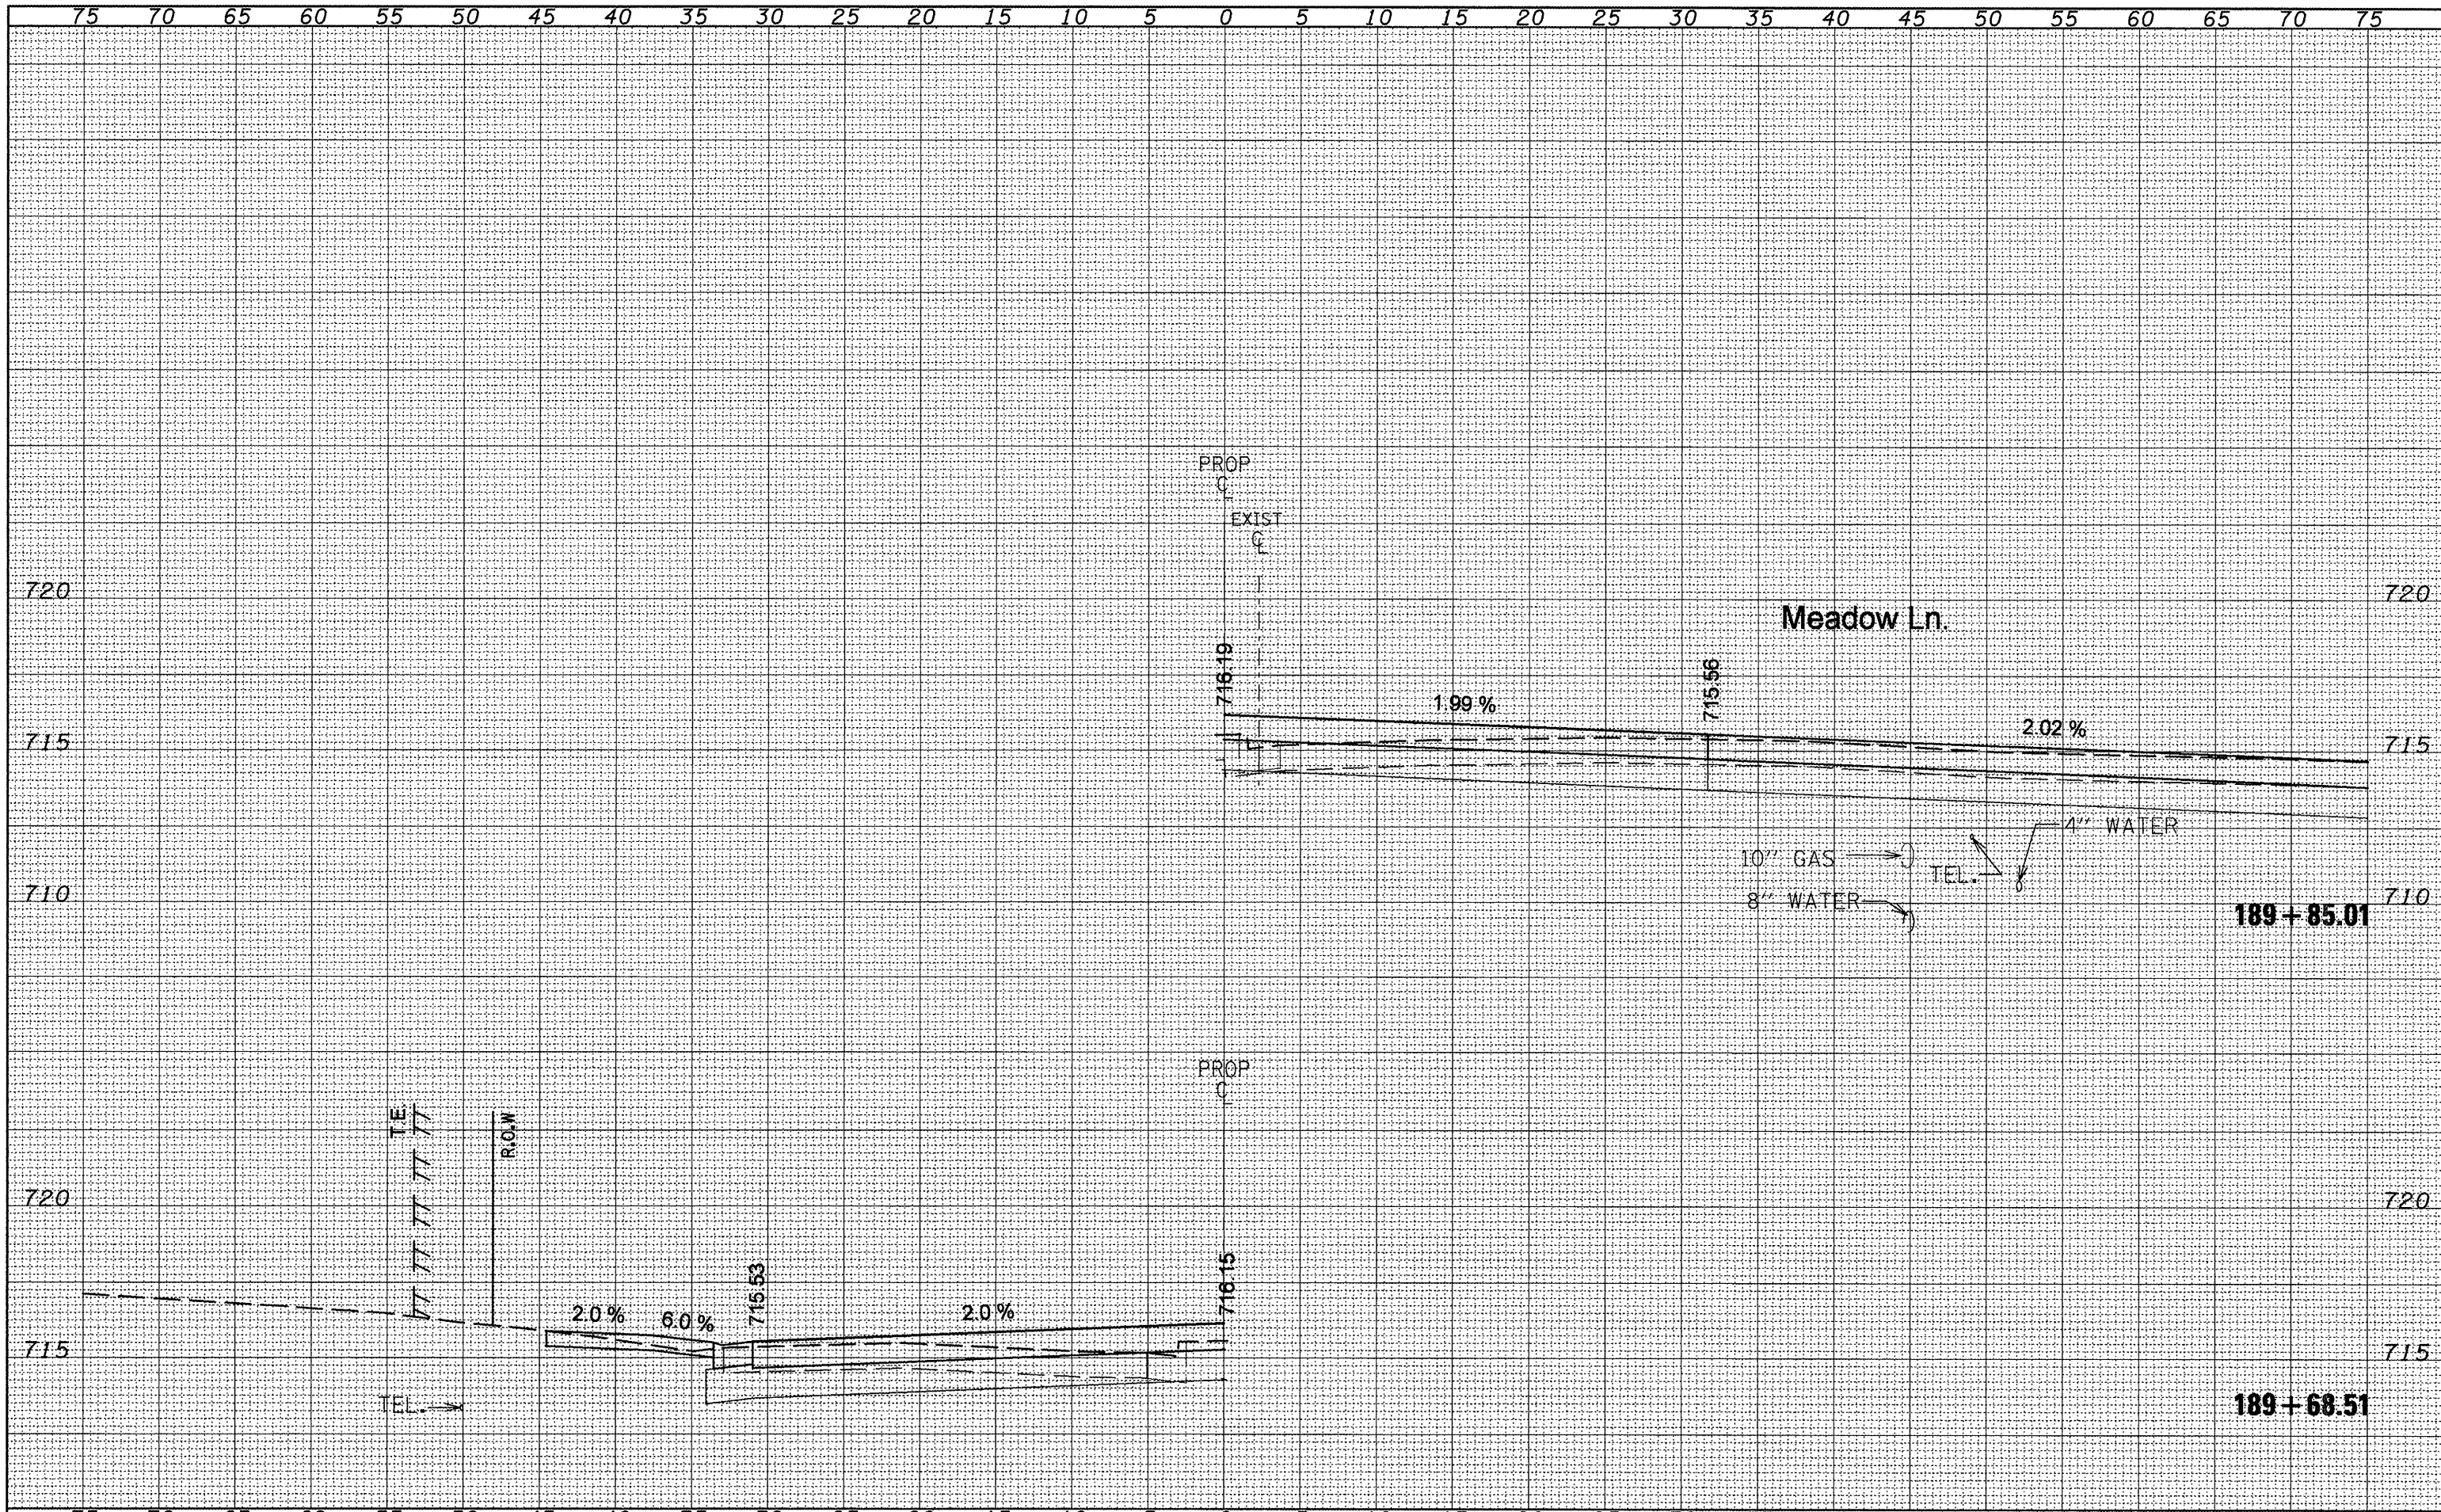

FILE NAME =
Copy of vshmod.dgn

USER NAME = elderzien
PLOT SCALE = 10,0000' / IN.
PLOT DATE = 12/12/2008

DESIGNED -	REVISIED -
DRAWN -	REVISIED -
CHECKED -	REVISIED -
DATE -	REVISIED -

**STATE OF ILLINOIS
DEPARTMENT OF TRANSPORTATION**

IL 8 MAINLINE

SCALE: SHEET NO. OF SHEETS STA. 189+68.51 TO STA. 189+85.01

F.A.P. RTE. 399	SECTION 36 R-8	COUNTY TAZEWELL	TOTAL SHEETS 429	SHEET NO. 319
CONTRACT NO. 68258				
ILLINOIS FED. AID PROJECT				