


FINAL SURVEY	DATE
SURVEYED	
PLOTTED	
TEMPLATE	
NOTE BOOK	
AREAS CHECKED	
NO.	

ORIGINAL SURVEY	DATE
SURVEYED	
PLOTTED	
TEMPLATE	
NOTE BOOK	
AREAS CHECKED	
NO.	

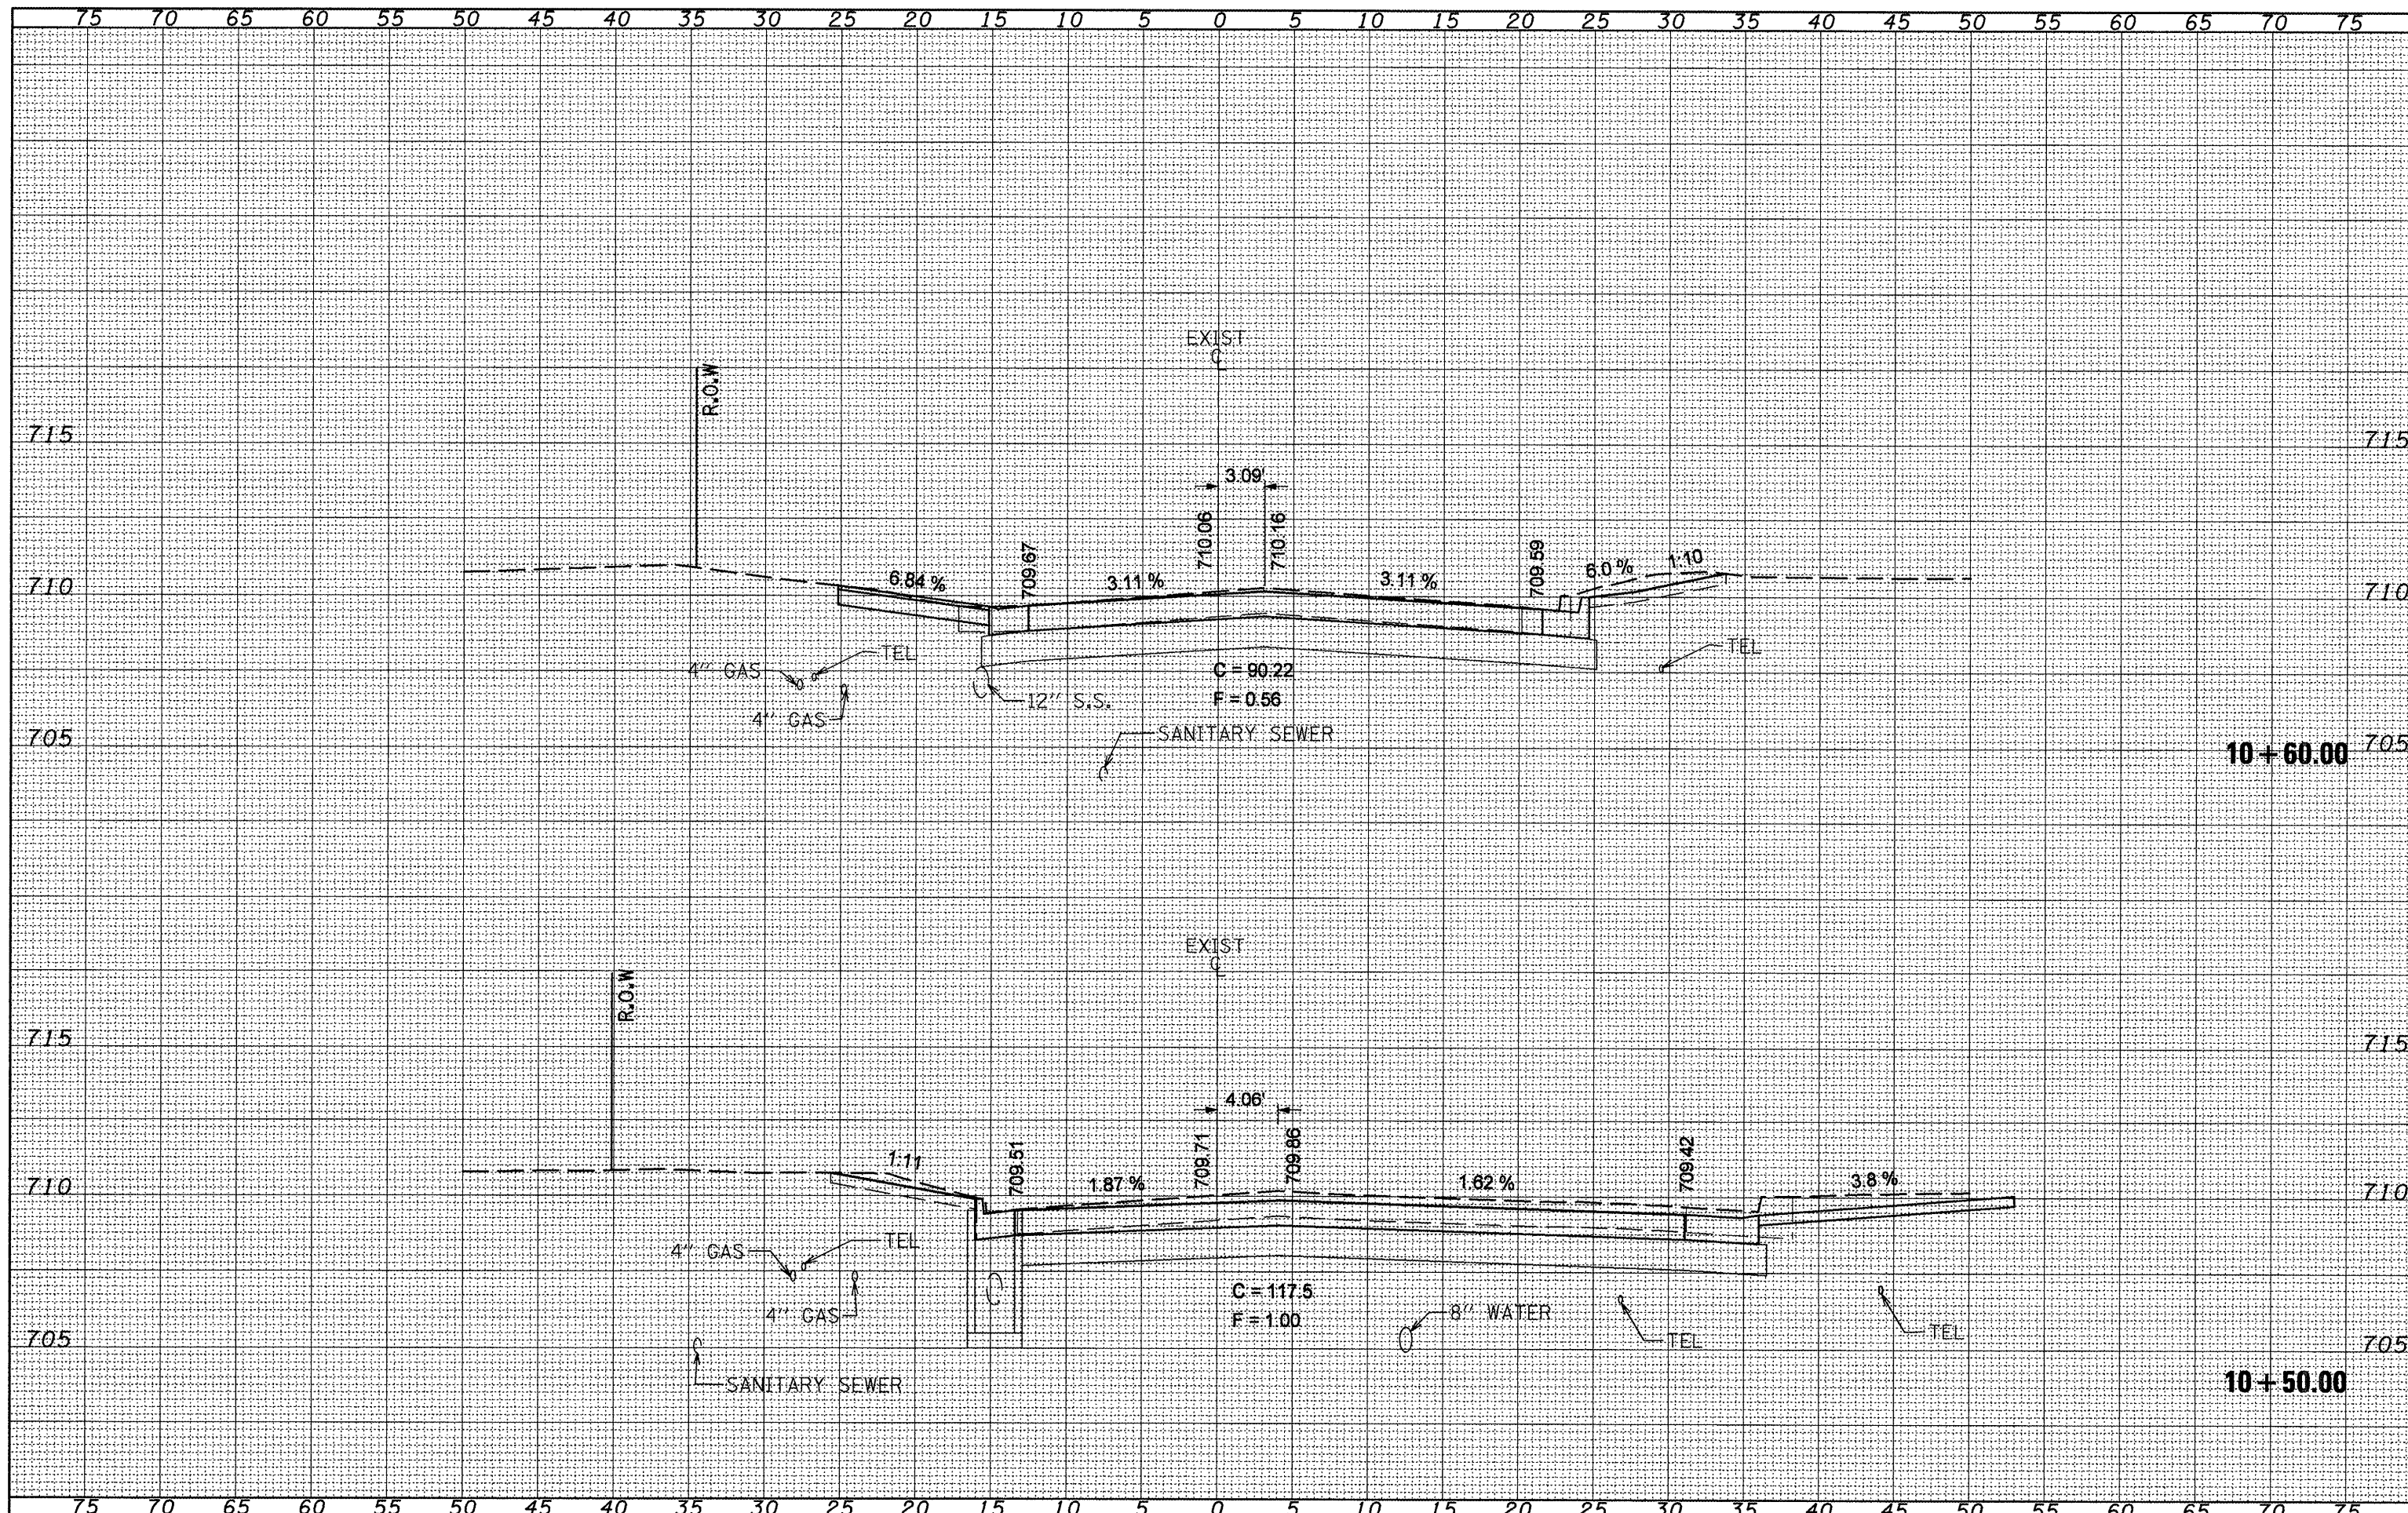

FILE NAME =
ws.srsh.dgn

USER NAME = crespole
 PLOT SCALE = 10.0000' / IN.
 PLOT DATE = 12/12/2008

DESIGNED -
 DRAWN -
 CHECKED -
 DATE -

REVISED -
 REVISED -
 REVISED -
 REVISED -

STATE OF ILLINOIS
 DEPARTMENT OF TRANSPORTATION

FLORIDA AVE. CROSS SECTIONS

SCALE: SHEET NO. OF SHEETS STA. 10+50.00 TO STA. 10+60.00

F.A.P. RTE. 399	SECTION 36 R-8	COUNTY TAZEWELL	TOTAL SHEETS 429	SHEET NO. 390
CONTRACT NO. 68258				
ILLINOIS FED. AID PROJECT				