


DATE	
BY	
REVISIONS	
NO.	
AREAS CHECKED	
NOTE BOOK	
FINN	
SURVEY	
PLOTTED	
TEMPLATE	
AREAS CHECKED	

DATE	
BY	
REVISIONS	
NO.	
AREAS CHECKED	
NOTE BOOK	
ORIGINAL	
SURVEY	
PLOTTED	
TEMPLATE	
AREAS CHECKED	

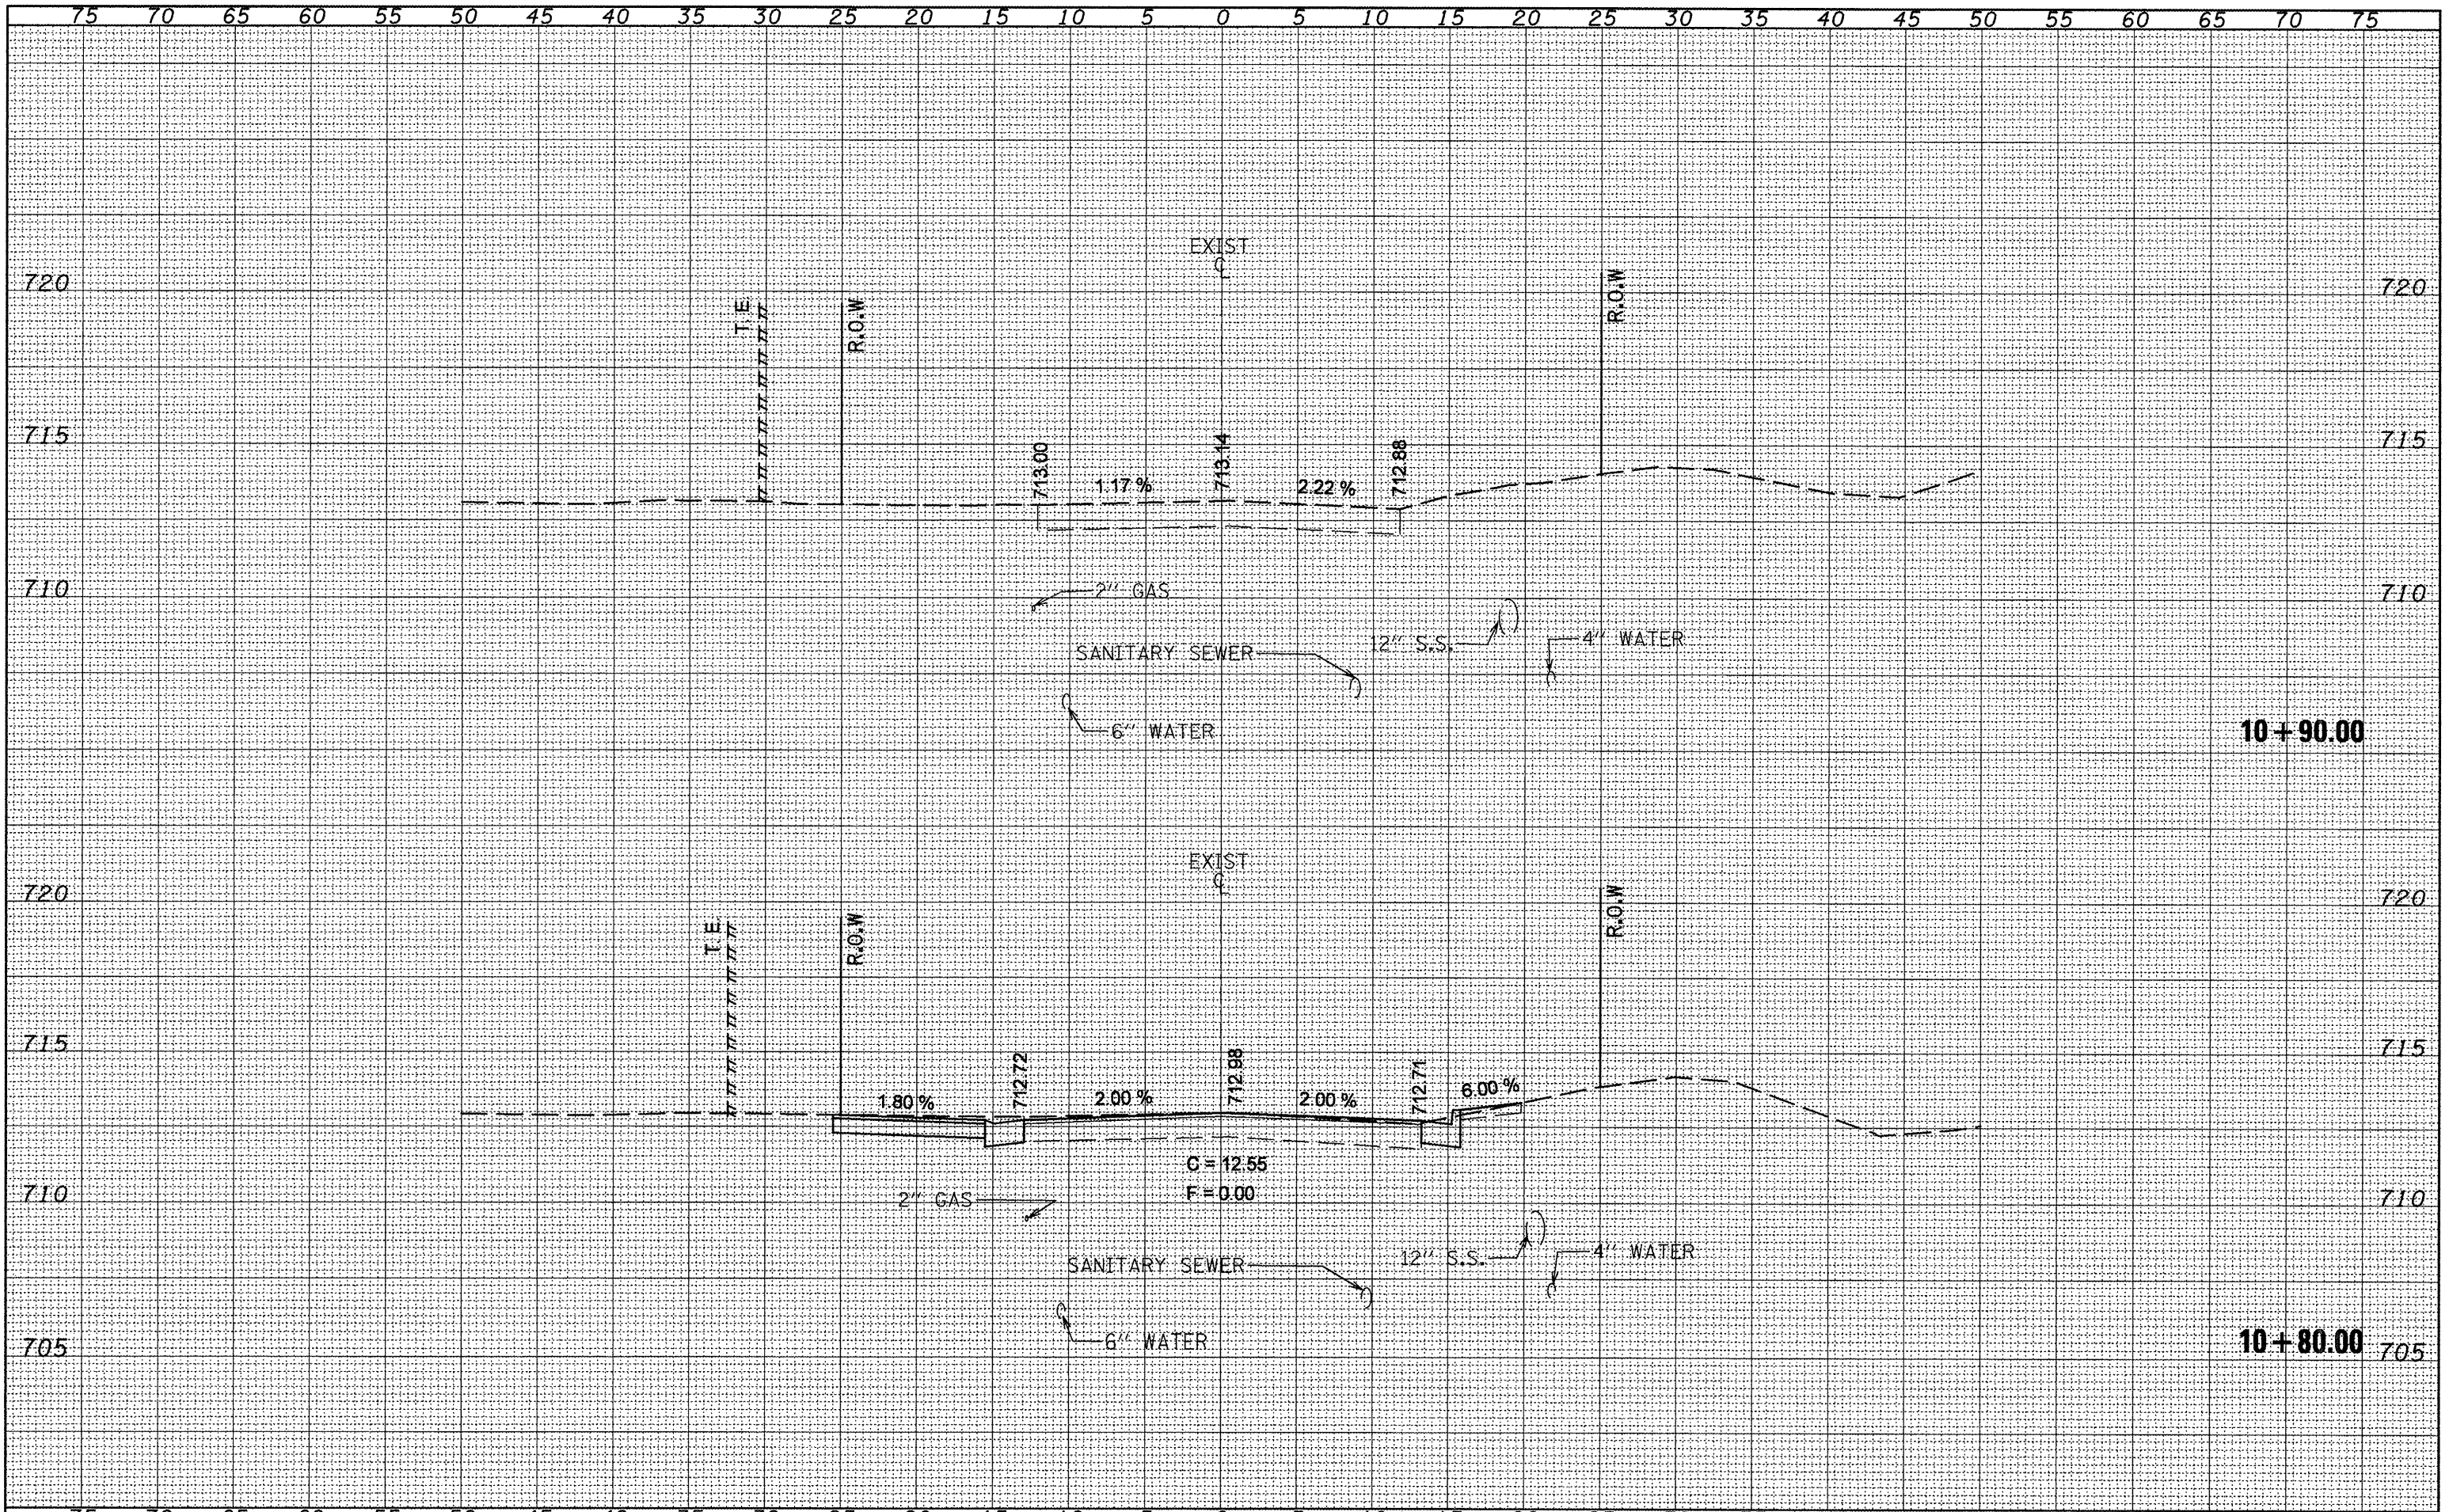

FILE NAME = xs.srshd.dgn	USER NAME = crespole	DESIGNED -	REVISED -	<p align="center">STATE OF ILLINOIS DEPARTMENT OF TRANSPORTATION</p> <p align="center">SHERWOOD PARK CROSS SECTIONS</p>	F.A.P. RTE. 399	SECTION 36 R-8	COUNTY TAZEWELL	TOTAL SHEETS 429	SHEET NO. 409	
	PLOT SCALE = 18,0000' / IN.	DRAWN -	REVISED -		SCALE:	SHEET NO. OF SHEETS	STA. 10+80.00 TO STA. 10+90.00	CONTRACT NO. 68258		
	PLOT DATE = 12/12/2008	CHECKED -	REVISED -		ILLINOIS FED. AID PROJECT					
		DATE -	REVISED -							