


BY	DATE
SURVEYED	
REVISION	
NOTE BOOK	
TEMPLATE	
AREAS	
CHECKED	

BY	DATE
SURVEYED	
REVISION	
NOTE BOOK	
TEMPLATE	
AREAS	
CHECKED	

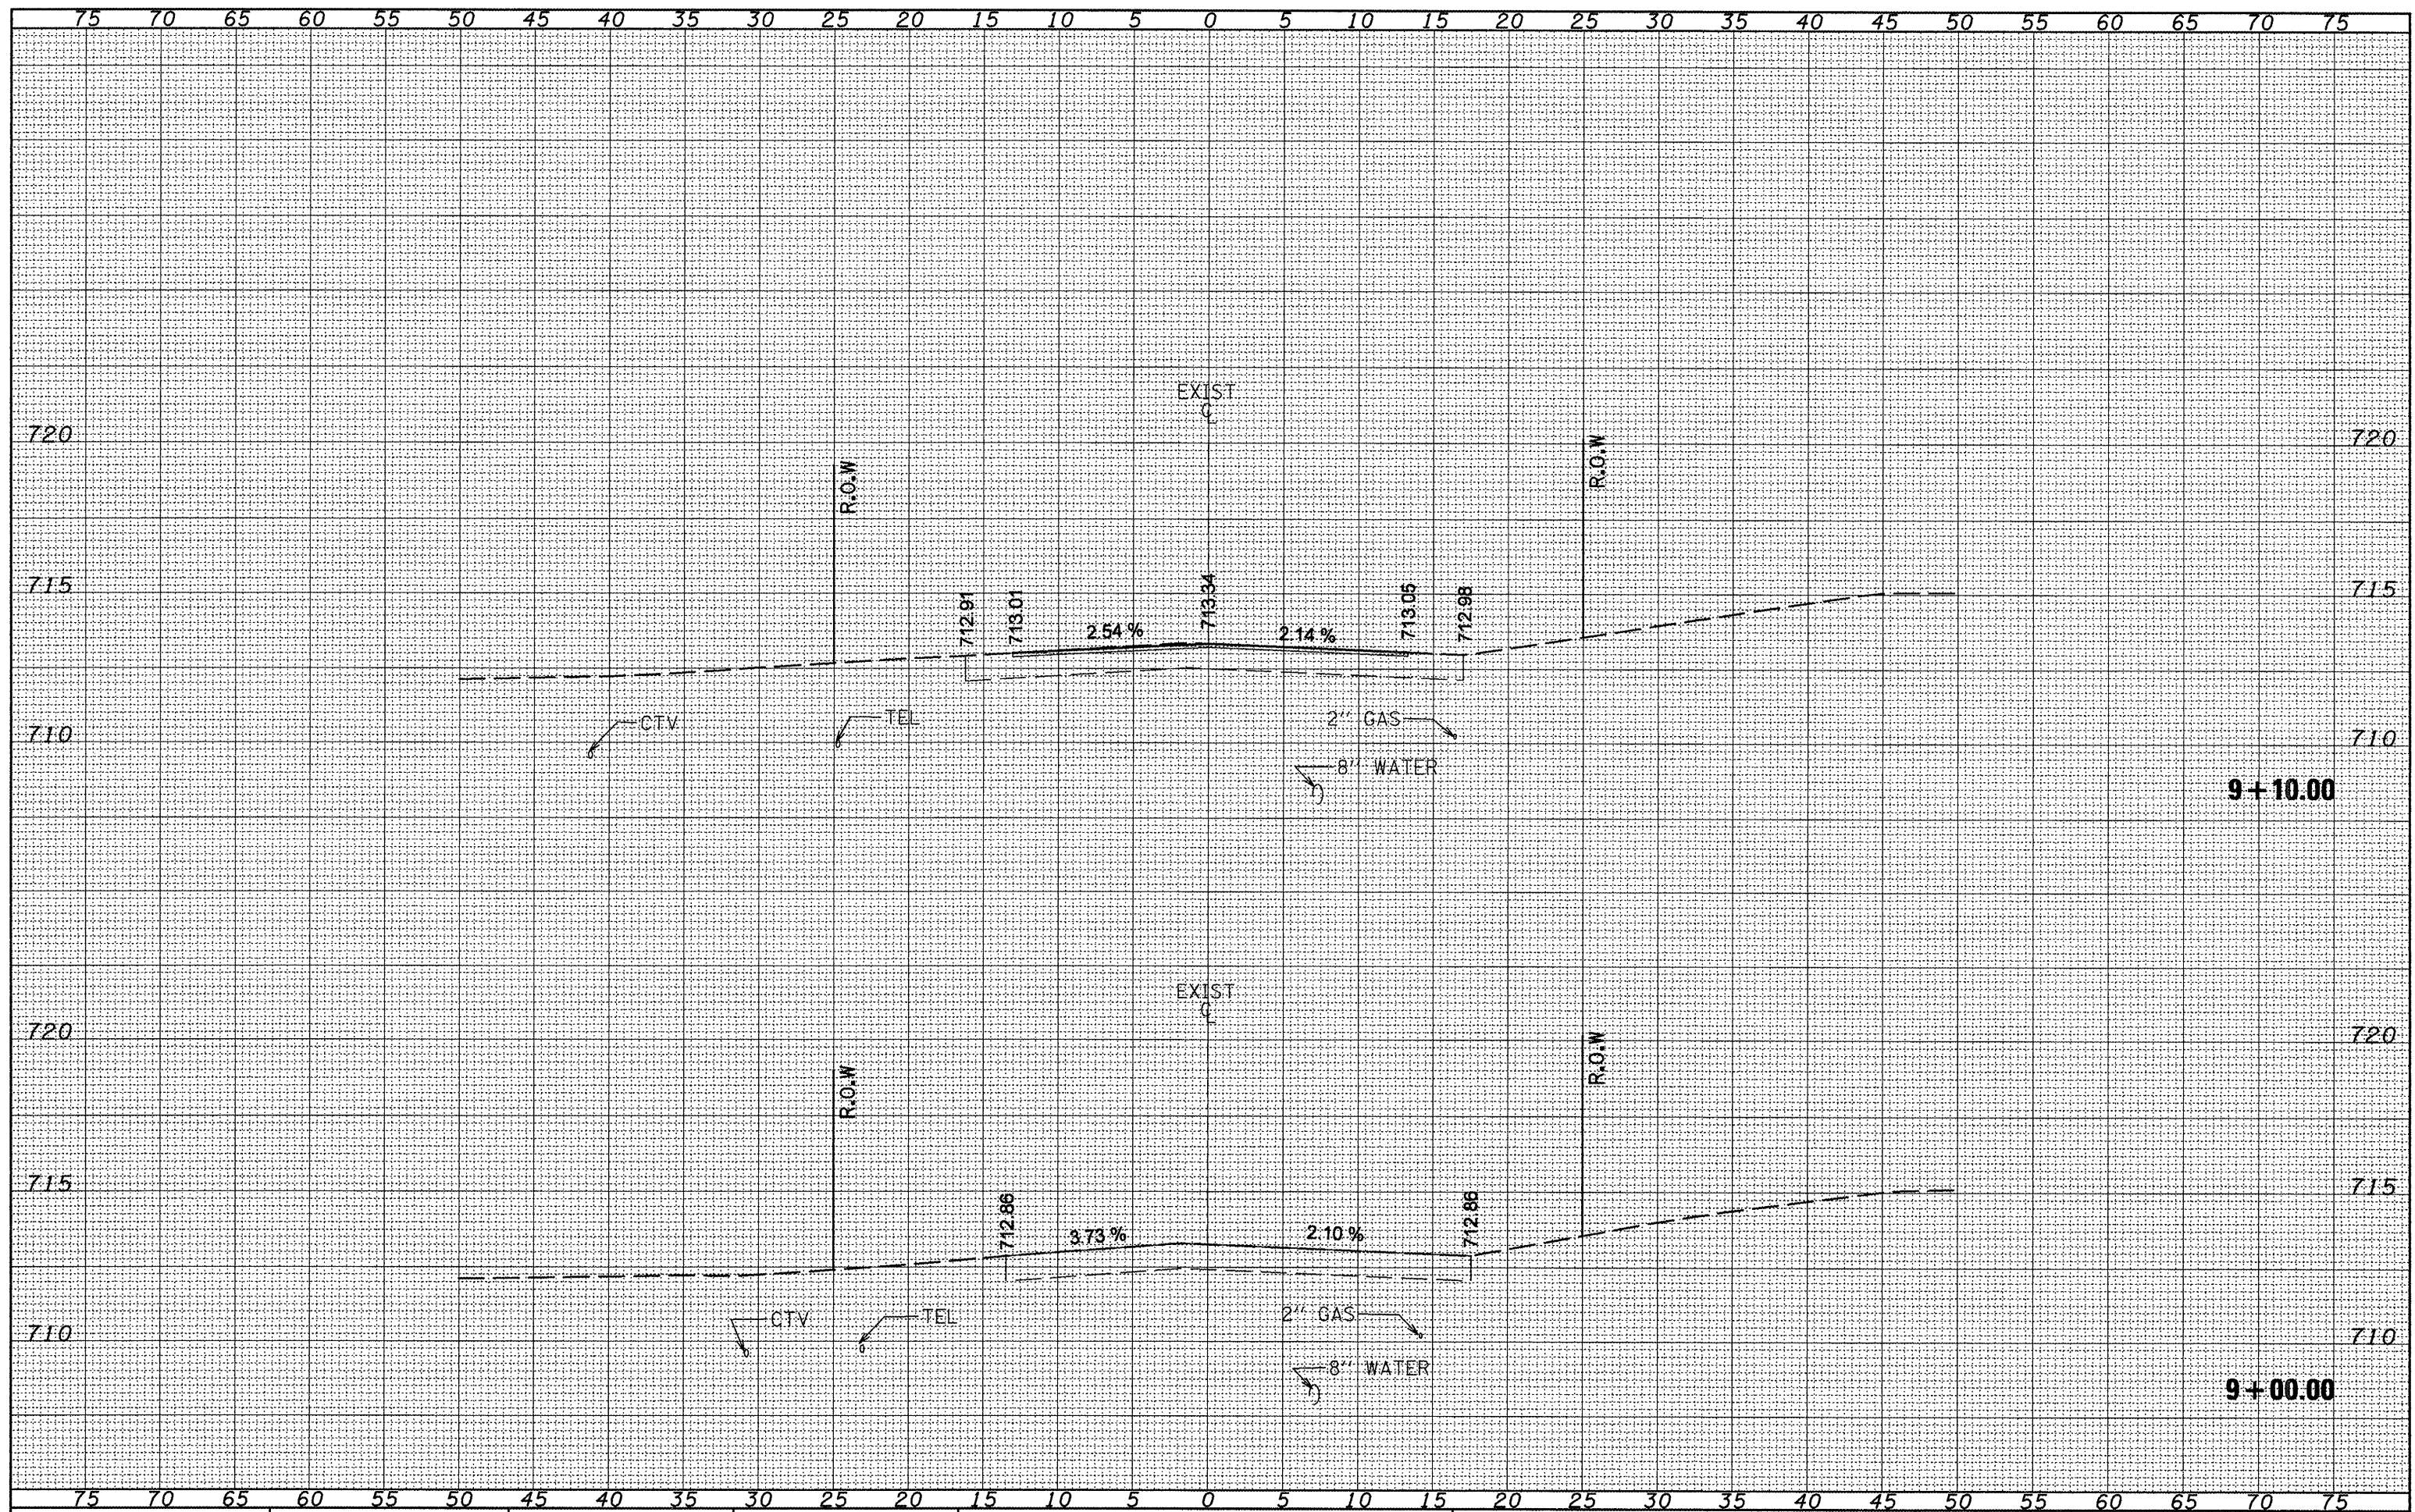

FILE NAME =
xs_arshdgn

USER NAME = crespole
PLOT SCALE = 10.0000' / IN.
PLOT DATE = 12/12/2008

DESIGNED -	REVISED -
DRAWN -	REVISED -
CHECKED -	REVISED -
DATE -	REVISED -

STATE OF ILLINOIS
DEPARTMENT OF TRANSPORTATION

QUAIL TRAIL CROSS SECTIONS
SCALE: SHEET NO. OF SHEETS STA. 9+00.00 TO STA. 9+10.00

F.A.P. RTE. 399	SECTION 36 R-8	COUNTY TAZEWELL	TOTAL SHEETS 429	SHEET NO. 410
CONTRACT NO. 68258				

ILLINOIS FED. AID PROJECT