


FINAL SURVEY	SURVISED	DATE
NOTE BOOK NO.	PLOTTED	
	TEMPLATE	
	AREAS CHECKED	

ORIGINAL SURVEY	SURVISED	DATE
NOTE BOOK NO.	PLOTTED	
	TEMPLATE	
	AREAS CHECKED	

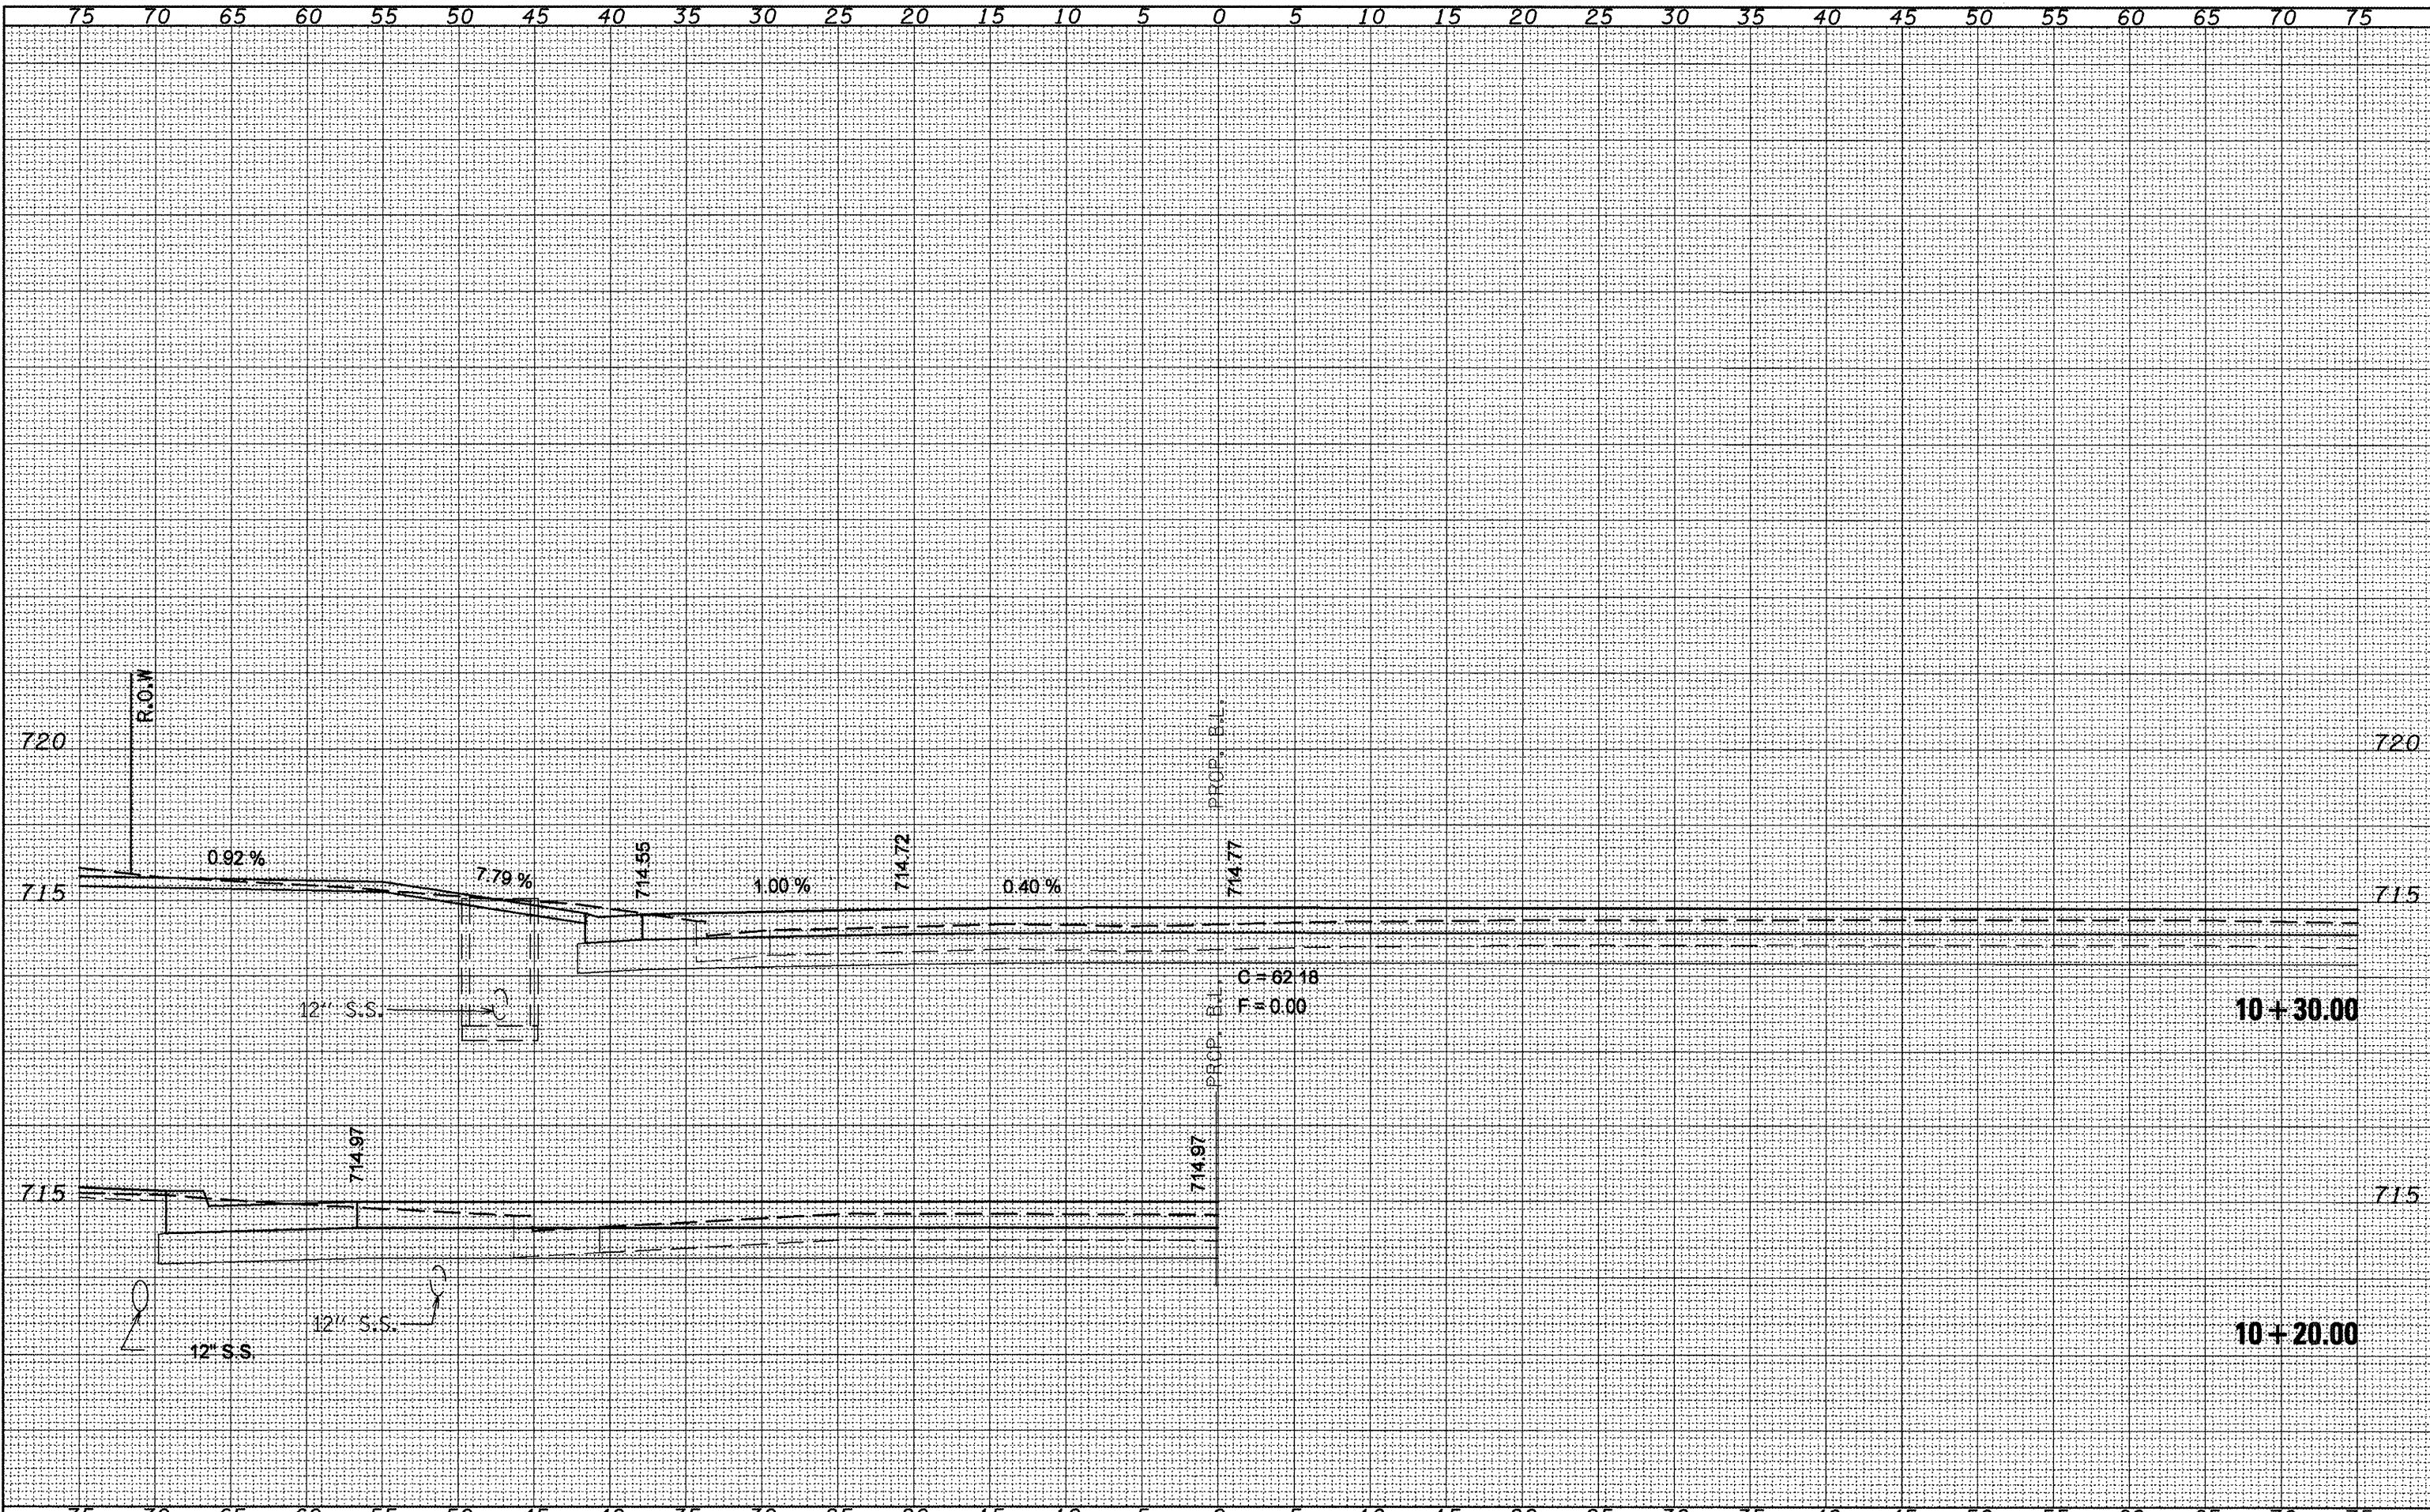

FILE NAME = xs.sht.dgn	USER NAME = crespole	DESIGNED - DRAWN - CHECKED - DATE -	REVISED - REVISED - REVISED - REVISED -	STATE OF ILLINOIS DEPARTMENT OF TRANSPORTATION	N. BRIARGATE ST. CROSS SECTIONS		F.A.P. RTE. 399	SECTION 36 R-8	COUNTY TAZEWELL	TOTAL SHEETS 429	SHEET NO. 426
PLOT SCALE = 18.0000' / IN. PLOT DATE = 12/12/2008					SCALE:	SHEET NO. OF SHEETS	STA. 10+20.00 TO STA. 10+30.00	CONTRACT NO. 68258 ILLINOIS FED. AID PROJECT			