

SUMMARY OF QUANTITIES				PEORIA COUNTY		TAZEWELL COUNTY	
CODE NUMBER	ITEM DESCRIPTION	UNIT	TOTAL QTY.	CONST. TYPE CODE ITS Y035		CONST. TYPE CODE ITS Y035	
				10% STATE	90% FED URBAN	10% STATE	90% FED URBAN
67100100	MOBILIZATION	L SUM	1.0	0.5		0.5	
X8620020	UNINTERRUPTIBLE POWER SUPPLY	EACH	2.0	1.0		1.0	
X8710050	FIBER OPTIC ETHERNET DROP AND REPEAT SWITCH	EACH	4.0	2.0		2.0	
X0323912	EAST PEORIA PUBLIC SAFETY BUILDING NODE	L SUM	1.0	0.0		1.0	
X0326248	ATMS SOFTWARE (CORE MODULE)	L SUM	1.0	0.5		0.5	
X0326249	CARD CAGE CHASSIS	EACH	1.0	1.0			
X0326250	ATMS SOFTWARE (CAD MODULE - EAST PEORIA)	L SUM	1.0			1.0	
X0326251	ATMS SOFTWARE (CAD MODULE - PEORIA)	L SUM	1.0	1.0			
X0326252	COMPUTER WORKSTATION	EACH	14.0	11.0		3.0	
X0326253	LCD MONITOR	EACH	28.0	22.0		6.0	
X0326254	LAPTOP COMPUTER	EACH	4.0	4.0			
X0326255	APPLICATION SERVER	EACH	1.0	0.5		0.5	
X0326256	WEB SERVER	EACH	1.0	0.5		0.5	
X0326257	TAPE BACKUP UNIT	EACH	2.0	1.0		1.0	
X0326258	NETWORK SECURITY APPLIANCE	EACH	1.0	0.5		0.5	
X0326259	DIGITAL VIDEO ENCODER	EACH	13.0	12.0		1.0	
X0326260	ETHERNET SWITCH (MATERIAL ONLY)	EACH	1.0	1.0			
X0326261	KVM SWITCH	EACH	4.0	1.0		3.0	
X0326262	REMOTE POWER MANAGEMENT UNIT	EACH	10.0	6.0		4.0	
X0326263	EQUIPMENT CABINET	EACH	1.0	1.0			
X0326264	UPGRADE EXISTING ANALOG VIDEO SWITCH	L SUM	1.0	0.5		0.5	
X0326265	VIRUS SOFTWARE	L SUM	1.0	0.7		0.3	
X0326266	ETHERNET SWITCH	EACH	2.0	1.0		1.0	
X0326267	VIDEO SERVER	EACH	1.0	0.5		0.5	
X0326342	DIGITAL VIDEO DECODER	EACH	4.0	3.0		1.0	

2

2

2

2

2


2

2

2

REVISED 2/19/09

Existing ATMS (ITS) Network

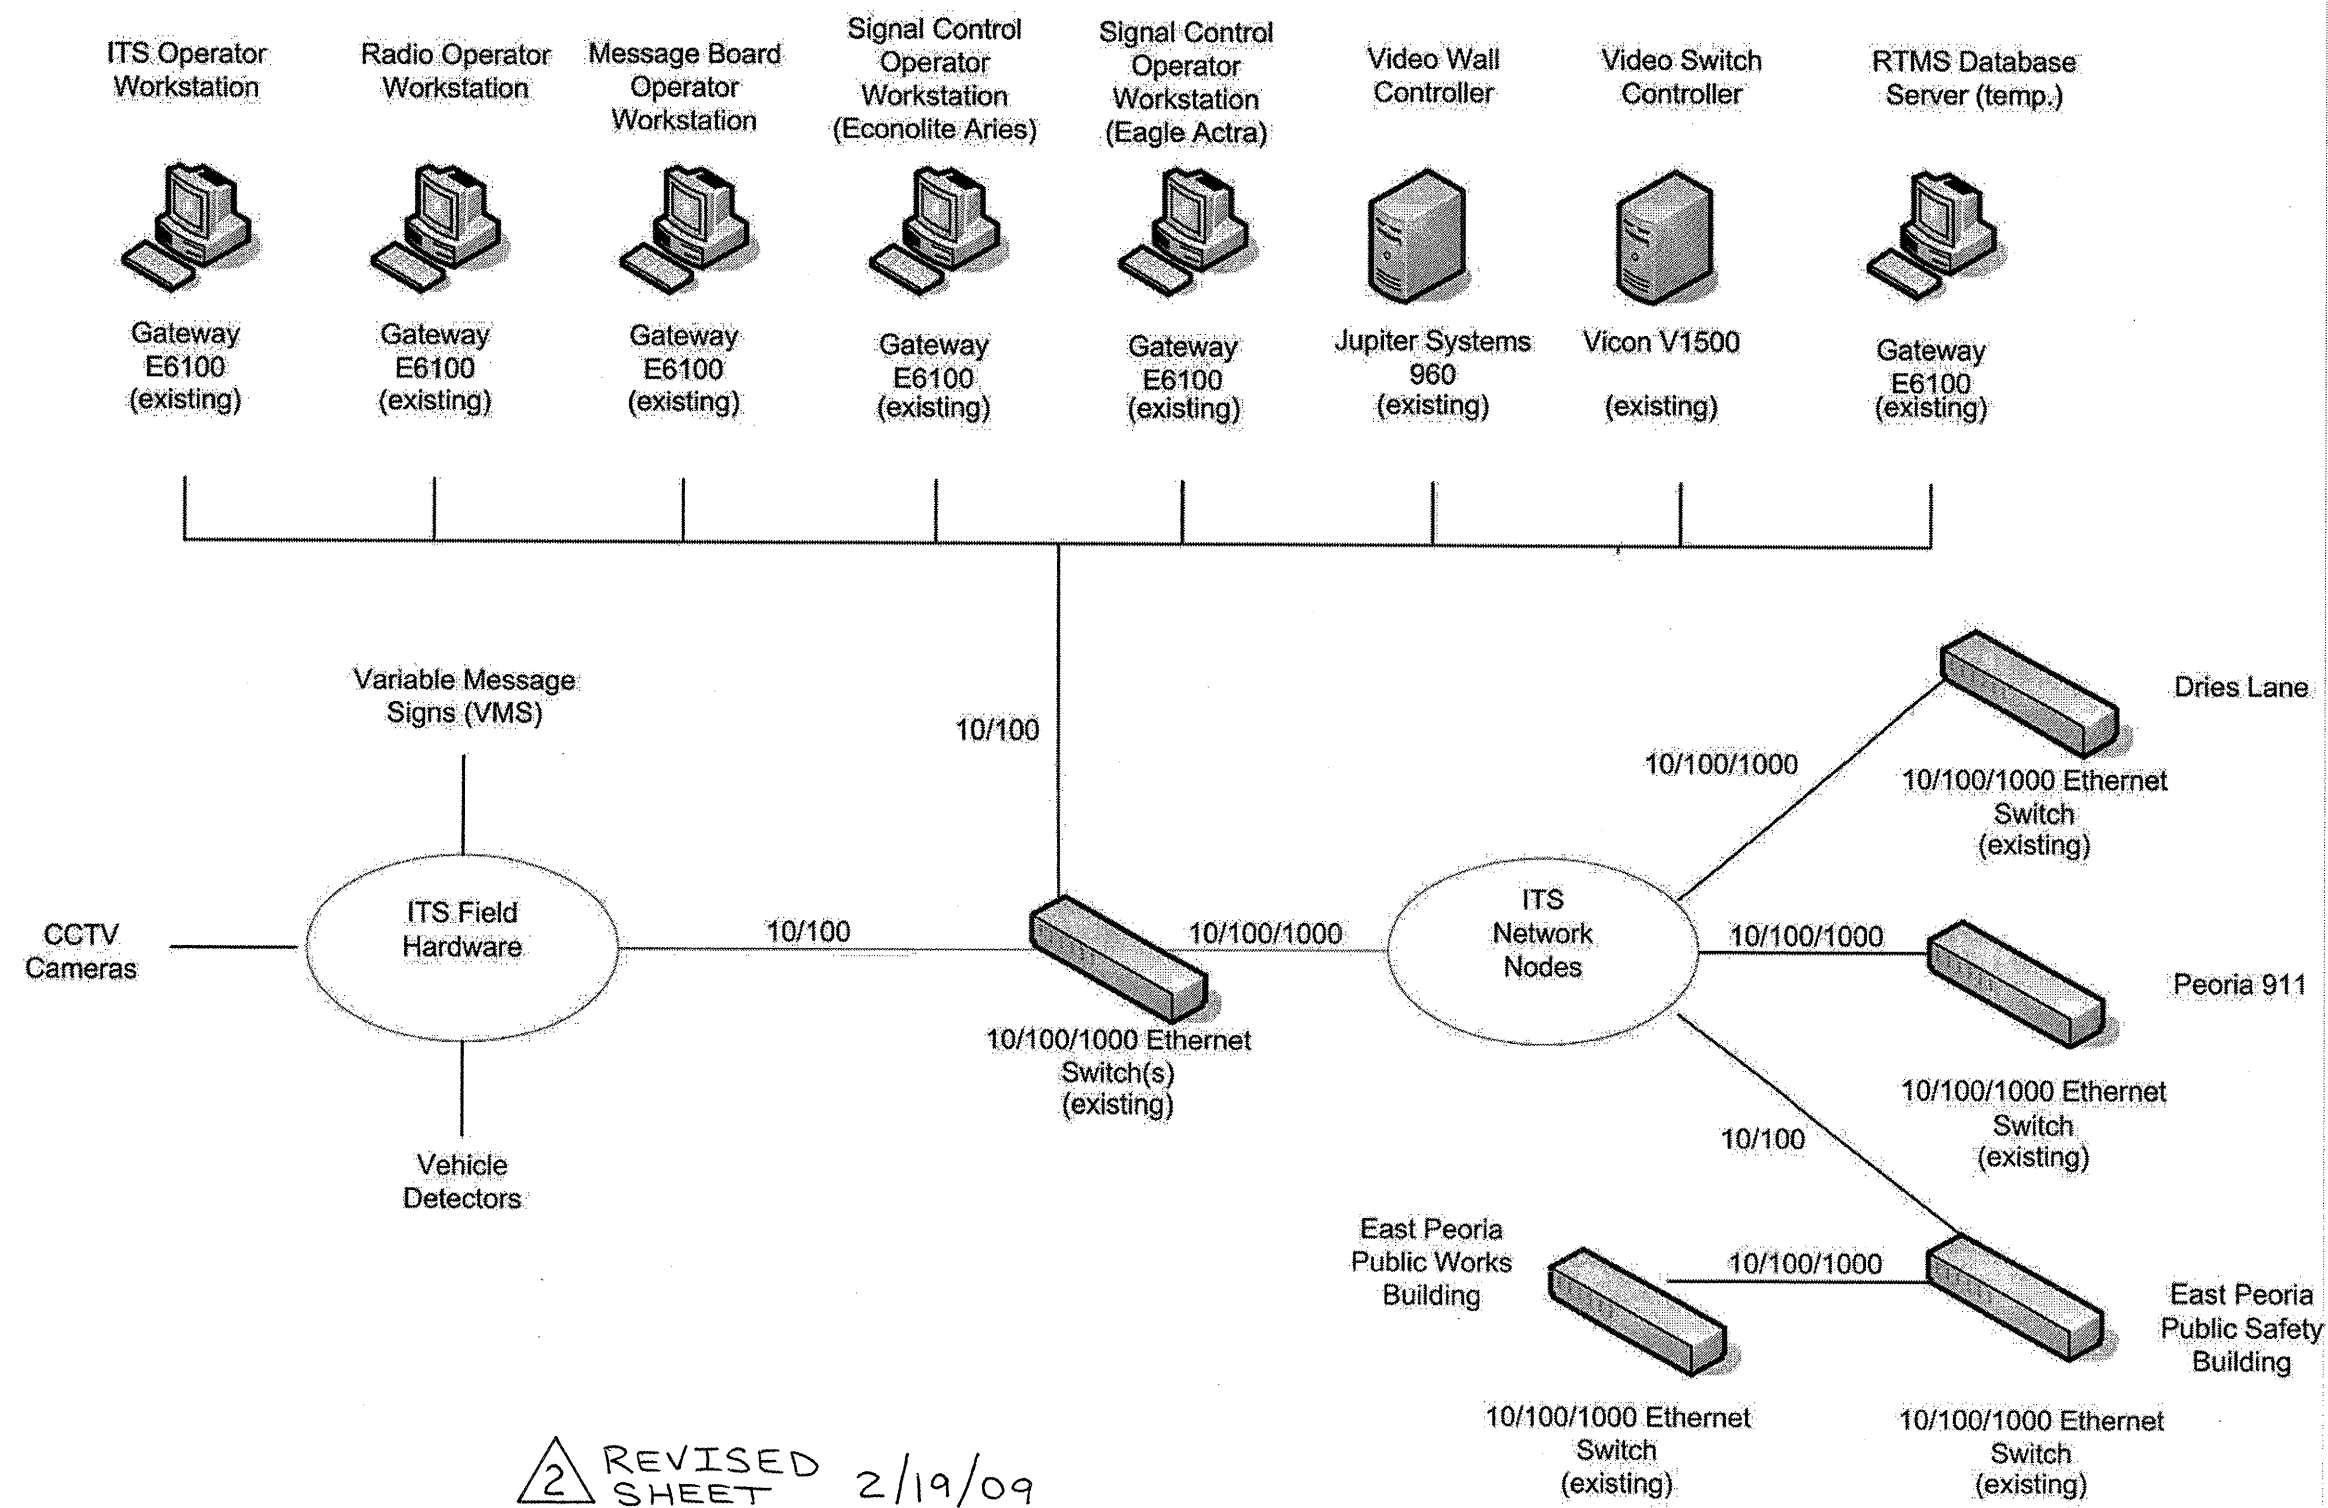

2 REVISED SHEET 2/19/09

FILE NAME = 68273 - ATMS Software Plans Final - Revised 2-18-09.dgn	USER NAME = howelder	DESIGNED - ---	REVISED - ---
PLOT SCALE = 57.2326 / IN.	CHECKED - ---	DRAWN - ---	REVISED - ---
PLOT DATE = 2/18/2009	DATE - ---	DATE - ---	REVISED - ---


**STATE OF ILLINOIS
DEPARTMENT OF TRANSPORTATION**

EXISTING ITS NETWORK SCHEMATIC

SCALE: _____ SHEET NO. ____ OF ____ SHEETS STA. _____ TO STA. _____

F.A.I. RTE.	SECTION	COUNTY	TOTAL SHEETS	SHEET NO.
74	D4 1-74 ITS SYSTEM-2	Peoria/Tozwell	20	19
CONTRACT NO. 68273				
FED. ROAD DIST. NO. _____ ILLINOIS FED. AID PROJECT				

Proposed ATMS (ITS) Network

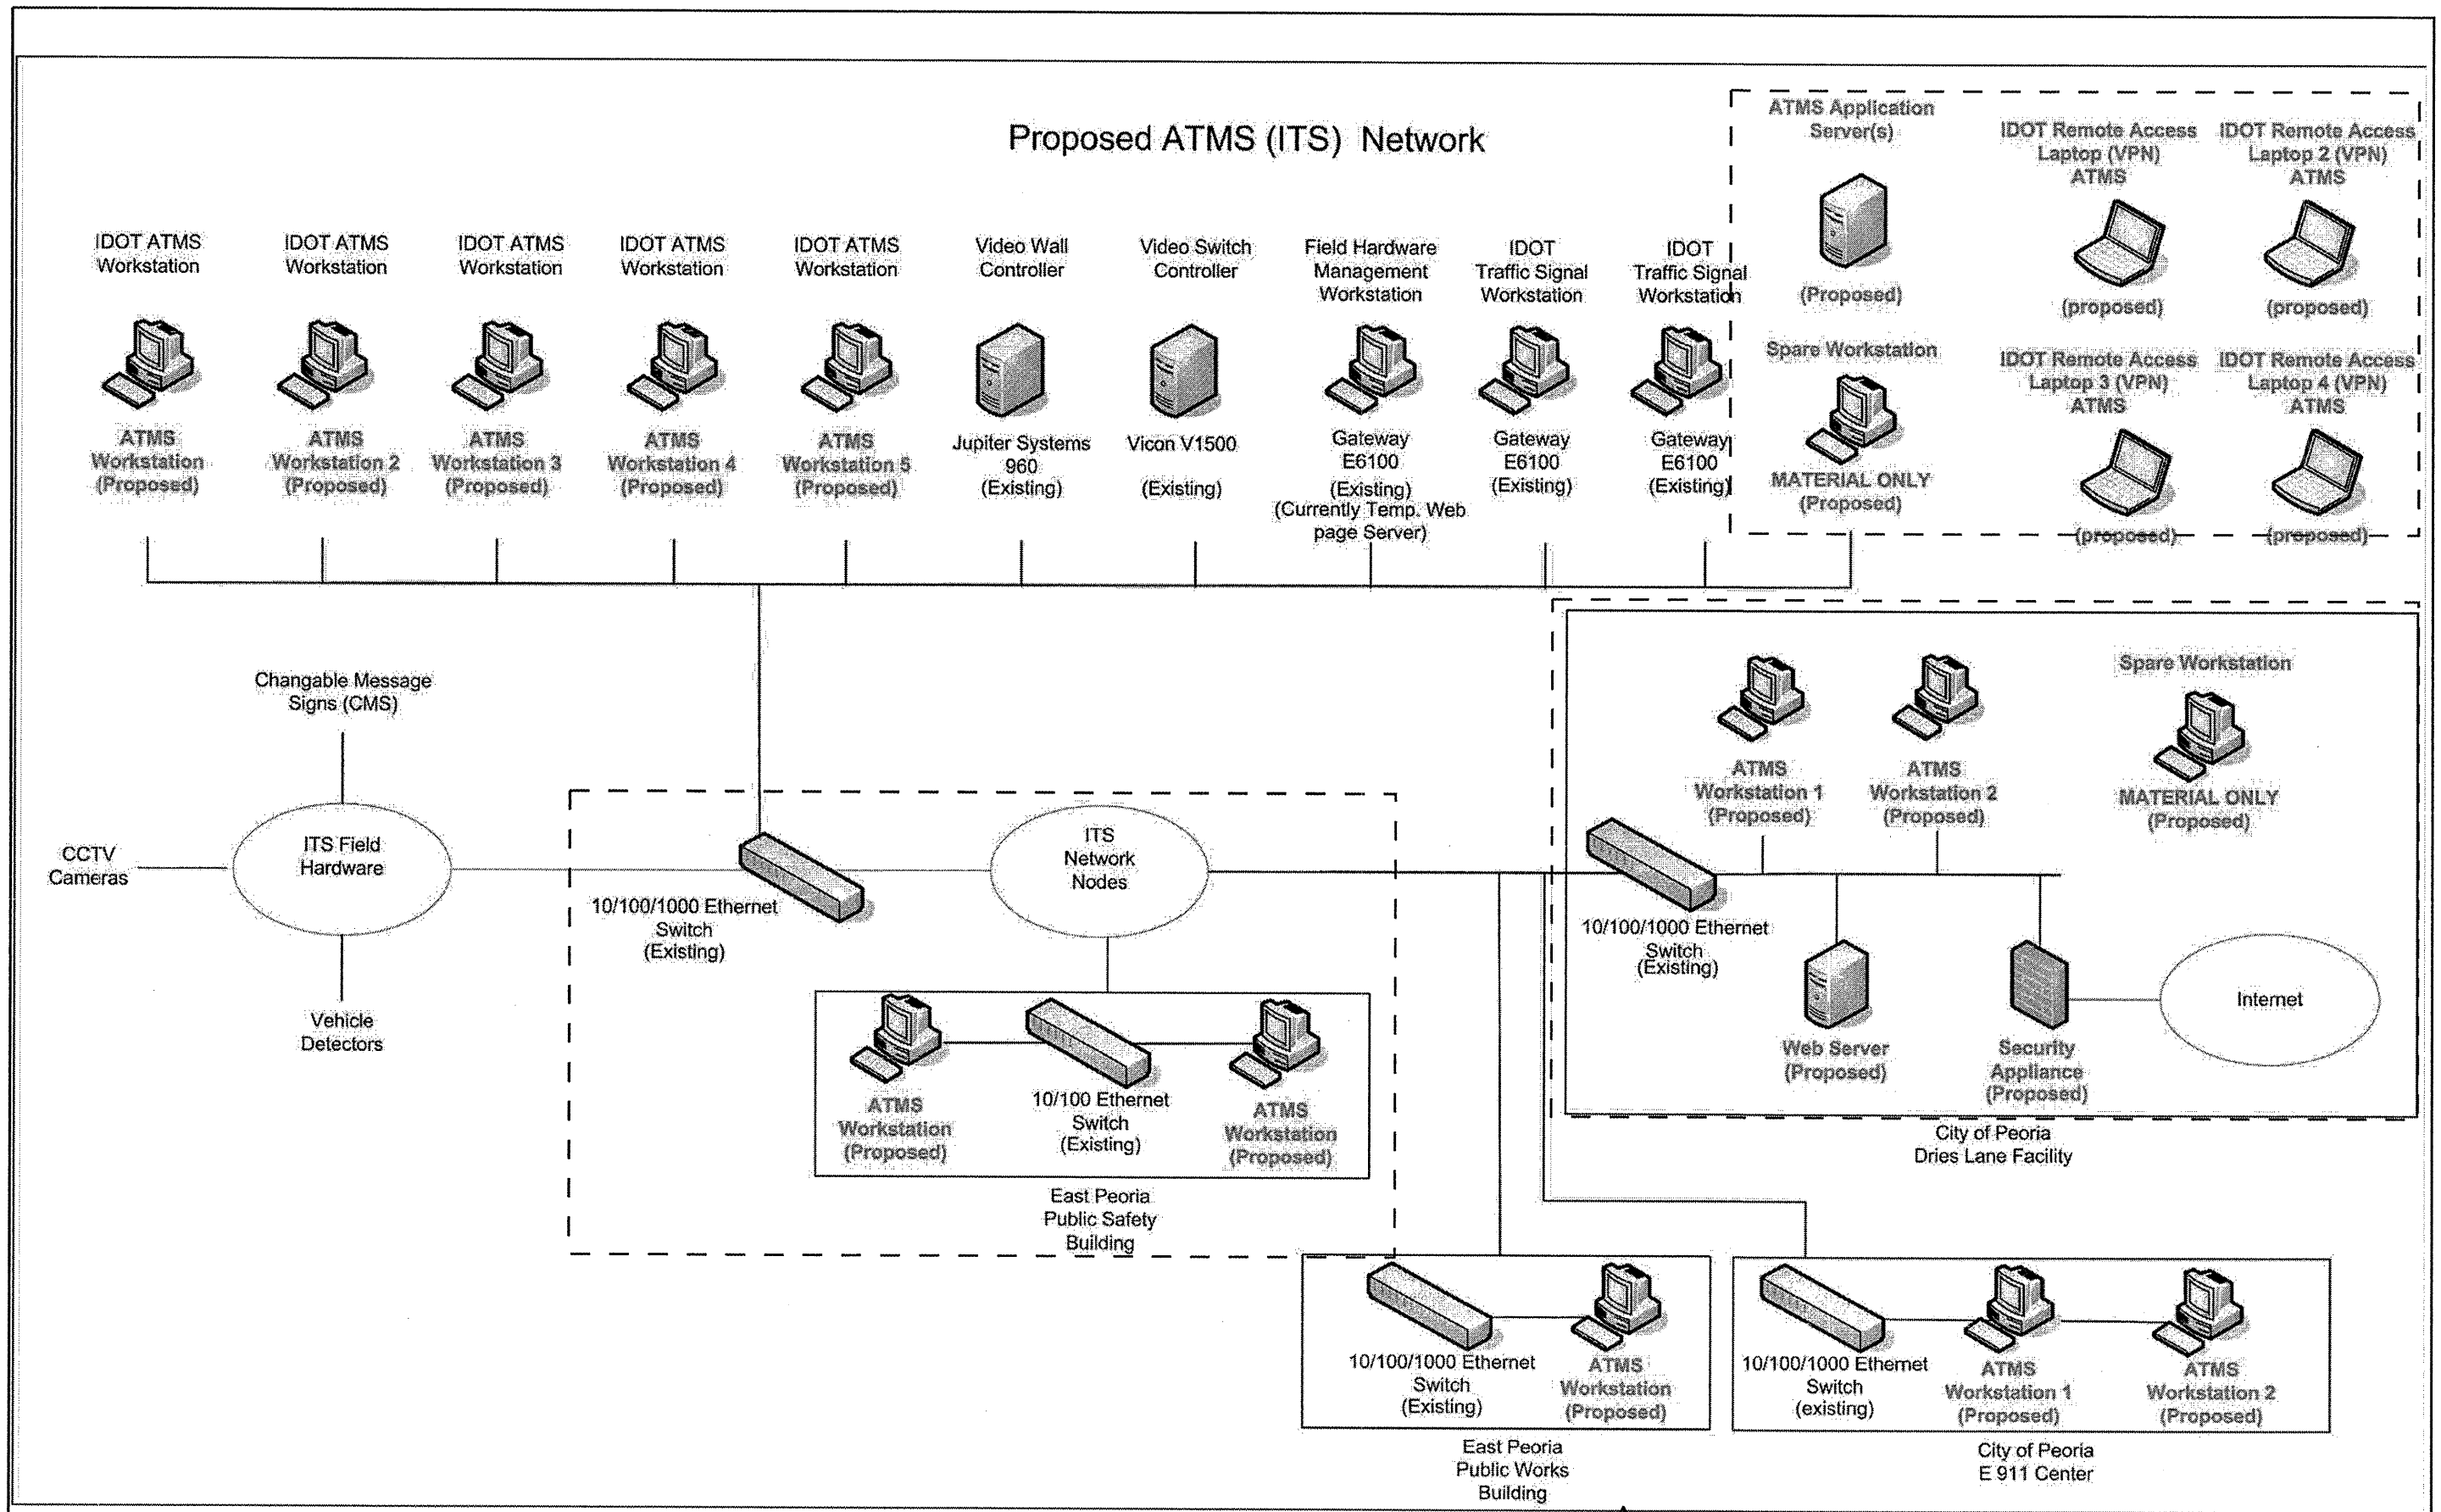

2 REVISIED SHEET 2/19/09

FILE NAME = 68273 - ATMS Software Plans Final - Revised 2-18-09.dgn	USER NAME = hwalder	DESIGNED - ---	REVISED - ---	STATE OF ILLINOIS DEPARTMENT OF TRANSPORTATION	PROPOSED ITS NETWORK SCHEMATIC	F.A.I. RTE. 74	SECTION D4 I-74 ITS SYSTEM-2	COUNTY Peoria/Tazewell	TOTAL SHEETS 20	SHEET NO. 20		
PLOT SCALE = 57,0502' / IN.	CHECKED - ---	REVISED - ---	REVISED - ---			SCALE: _____	SHEET NO. _____ OF _____ SHEETS	STA. _____ TO STA. _____	CONTRACT NO. 68273			
PLOT DATE = 2/18/2009	DATE - ---	REVISED - ---	REVISED - ---			FED. ROAD DIST. NO. _____ ILLINOIS FED. AID PROJECT						