
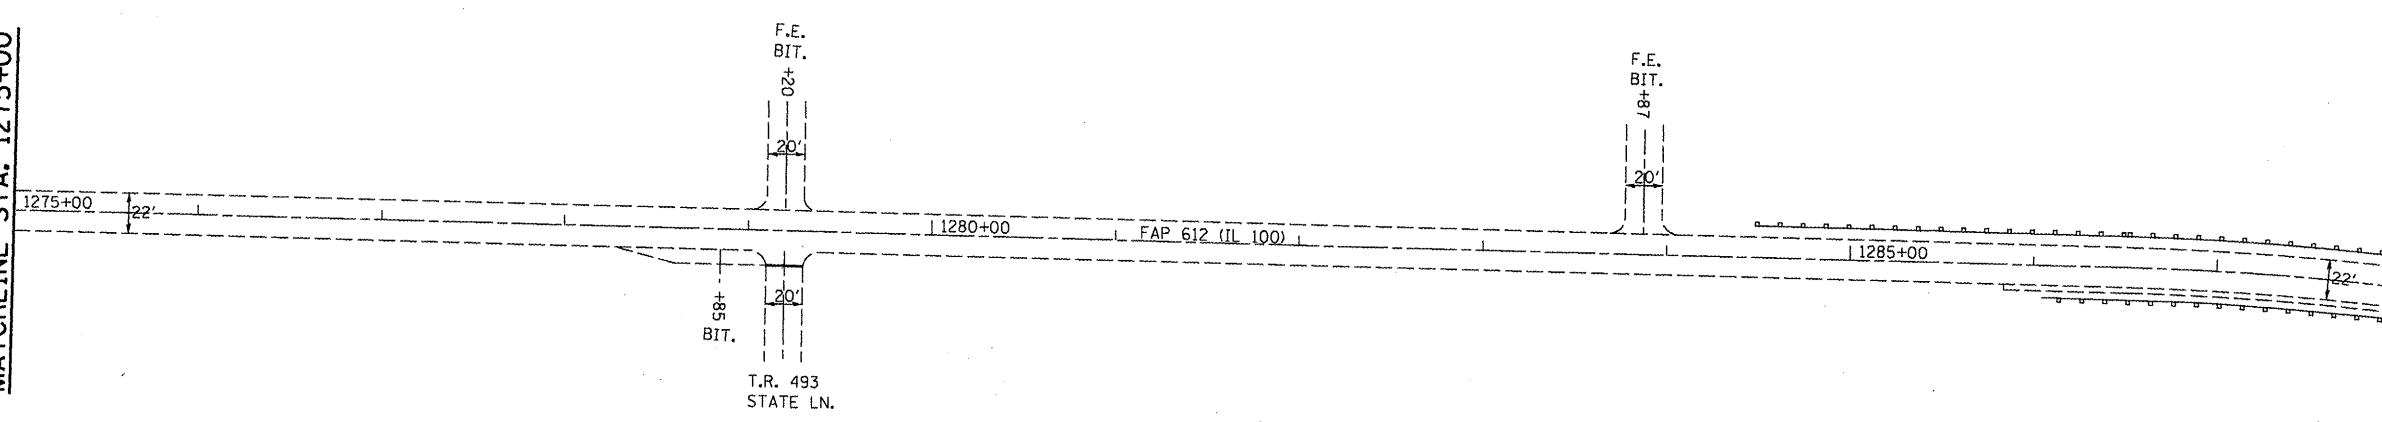



MATCHLINE STA. 1275+00

MATCHLINE STA. 1288+00

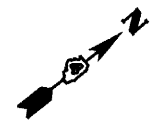

MATCHLINE STA. 1288+00

MATCHLINE STA. 1301+00

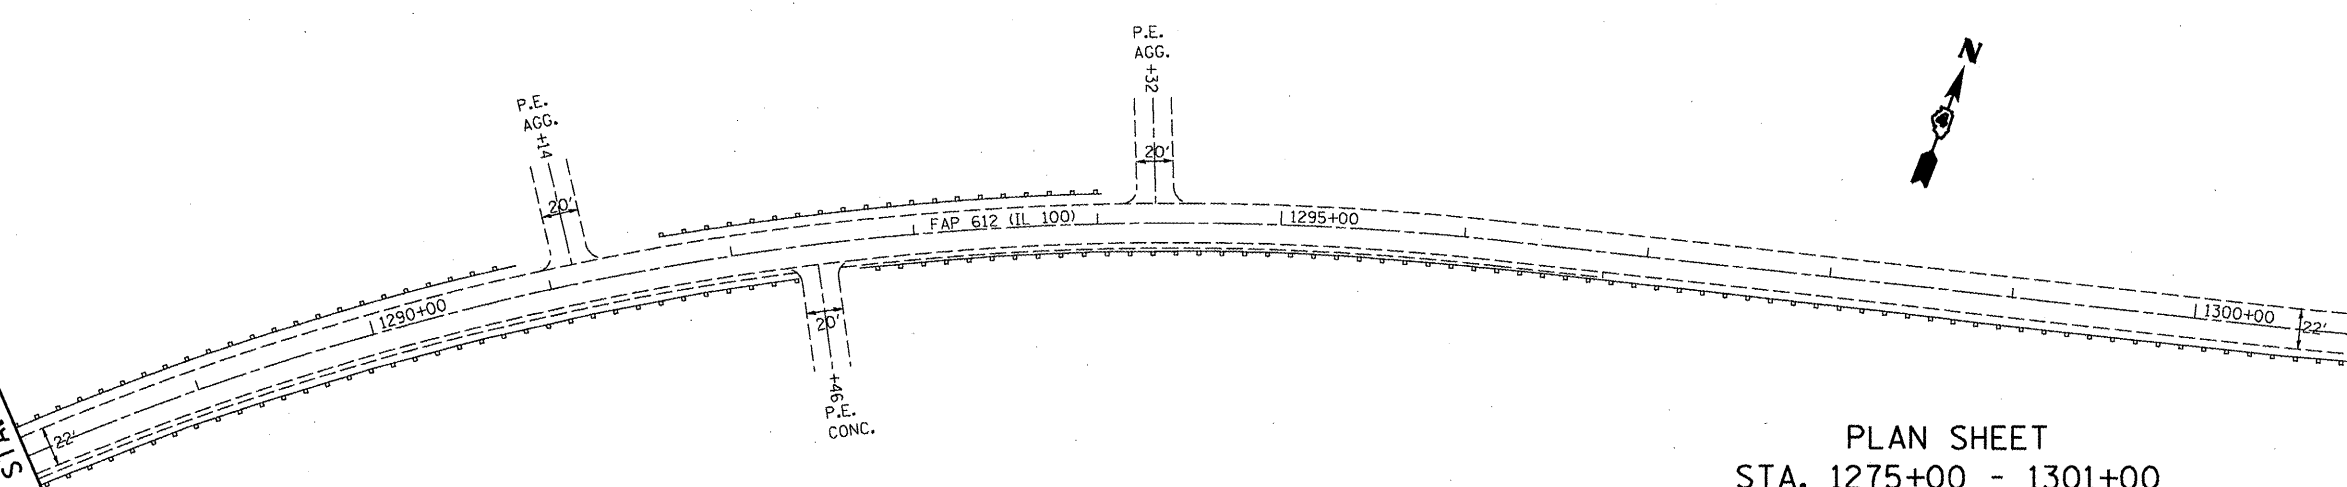

PLAN SHEET
STA. 1275+00 - 1301+00

EXIST. CURVE CURV12
 PI STA. = 1291+50.23
 $\Delta = 34^\circ 48' 36''$ (RT)
 $D = 3^\circ 35' 58''$
 $R = 1,591.80'$
 $T = 498.99'$
 $L = 967.10'$
 $E = 76.38'$
 $e =$
 $T.R. =$
 $S.E. RUN =$
 $P.C. STA. = 1286+51.23$
 $P.T. STA. = 1296+18.33$

FILE NAME = plan01.dgn	USER NAME = eppenzellerjj	DESIGNED - DRAWN -	REVISED - REVISED -	STATE OF ILLINOIS DEPARTMENT OF TRANSPORTATION	PLAN SHEET		F.A.P. RTE. 612	SECTION (1091)	COUNTY FULTON	TOTAL SHEETS 19	SHEET NO. 15	
PLOT SCALE = 1/4" = 100' / IN.		CHECKED -	REVISED -		SCALE:	SHEET NO. OF SHEETS	STA. TO STA.	CONTRACT NO. 68842				
PLOT DATE = 12/15/2008		DATE -	REVISED -		ILLINOIS FED. AID PROJECT							