



TYPICAL SECTIONS

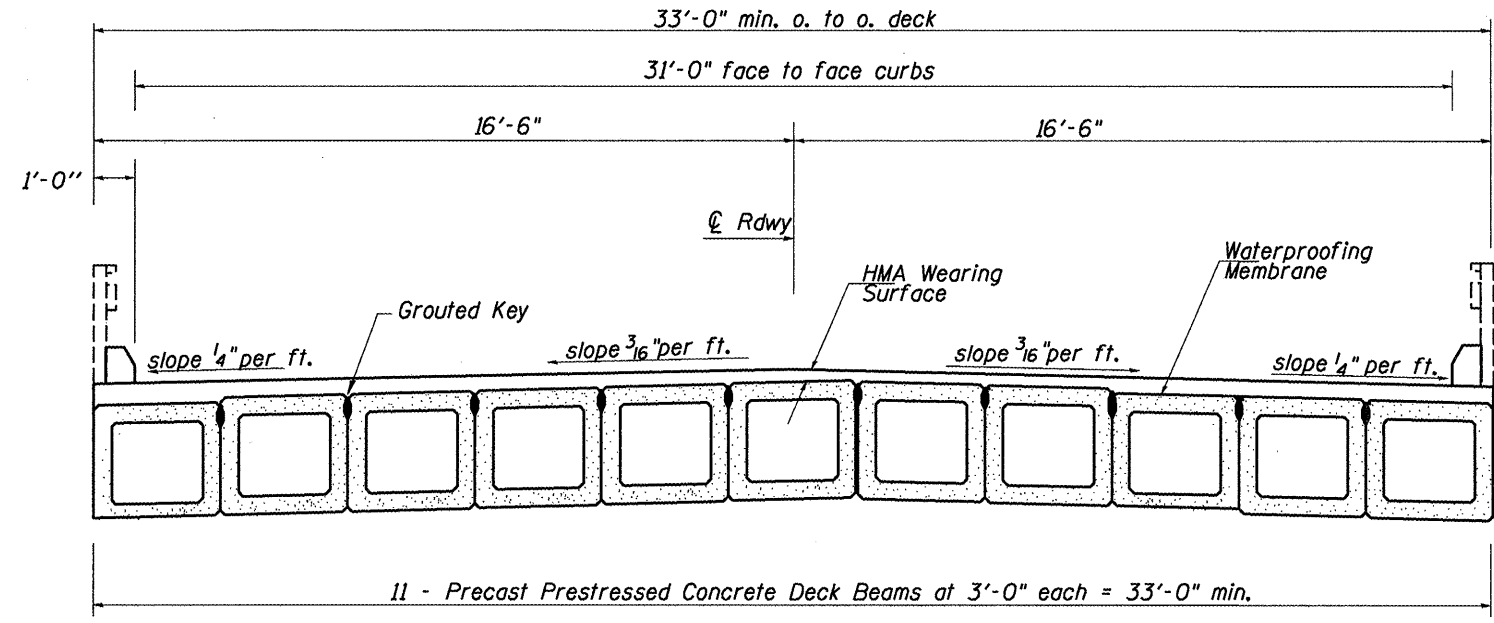

EXISTING BRIDGE DECK

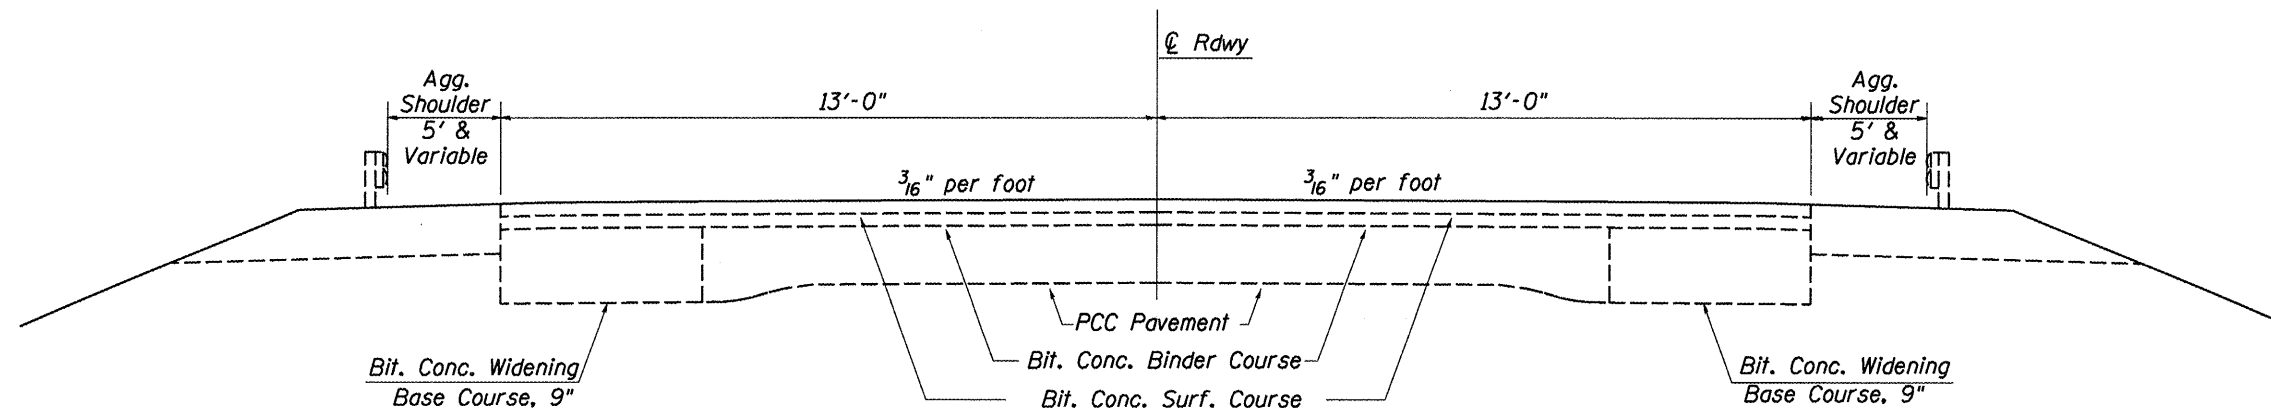

PAVEMENT TYPICAL SECTION

FILE NAME sh1:pln.dgn	USER NAME = mafadden.jk	DESIGNED -	REVISED -	STATE OF ILLINOIS DEPARTMENT OF TRANSPORTATION	TYPICAL SECTION	F.A.P. RTE.	SECTION	COUNTY	TOTAL SHEETS	SHEET NO.	
		DRAWN -	REVISED -			22	(48B-1)I-1	KNOX	8	4	
		CHECKED -	REVISED -			CONTRACT NO. 68852					
		DATE -	REVISED -			FED. ROAD DIST. NO.	IL 78	FED. AID PROJECT			