



NOTE: TRAFFIC CONTROL ITEMS AND DEVICES NOT DETAILED SHALL BE IN ACCORDANCE WITH HIGHWAY STANDARDS 701400, 701401, 701402, AND 701411.

F.A.I. RTE.	SECTION	COUNTY	TOTAL SHEETS	SHEET NO.
55	•	McLEAN	70	23
STA. 36+305		TO STA. 37+00		
FED. ROAD DIST. NO.		ILLINOIS FED. AID PROJECT		
• (157-4)HBR-5&VBR-13&57-2HB-1				
CONTRACT NO. 70661				

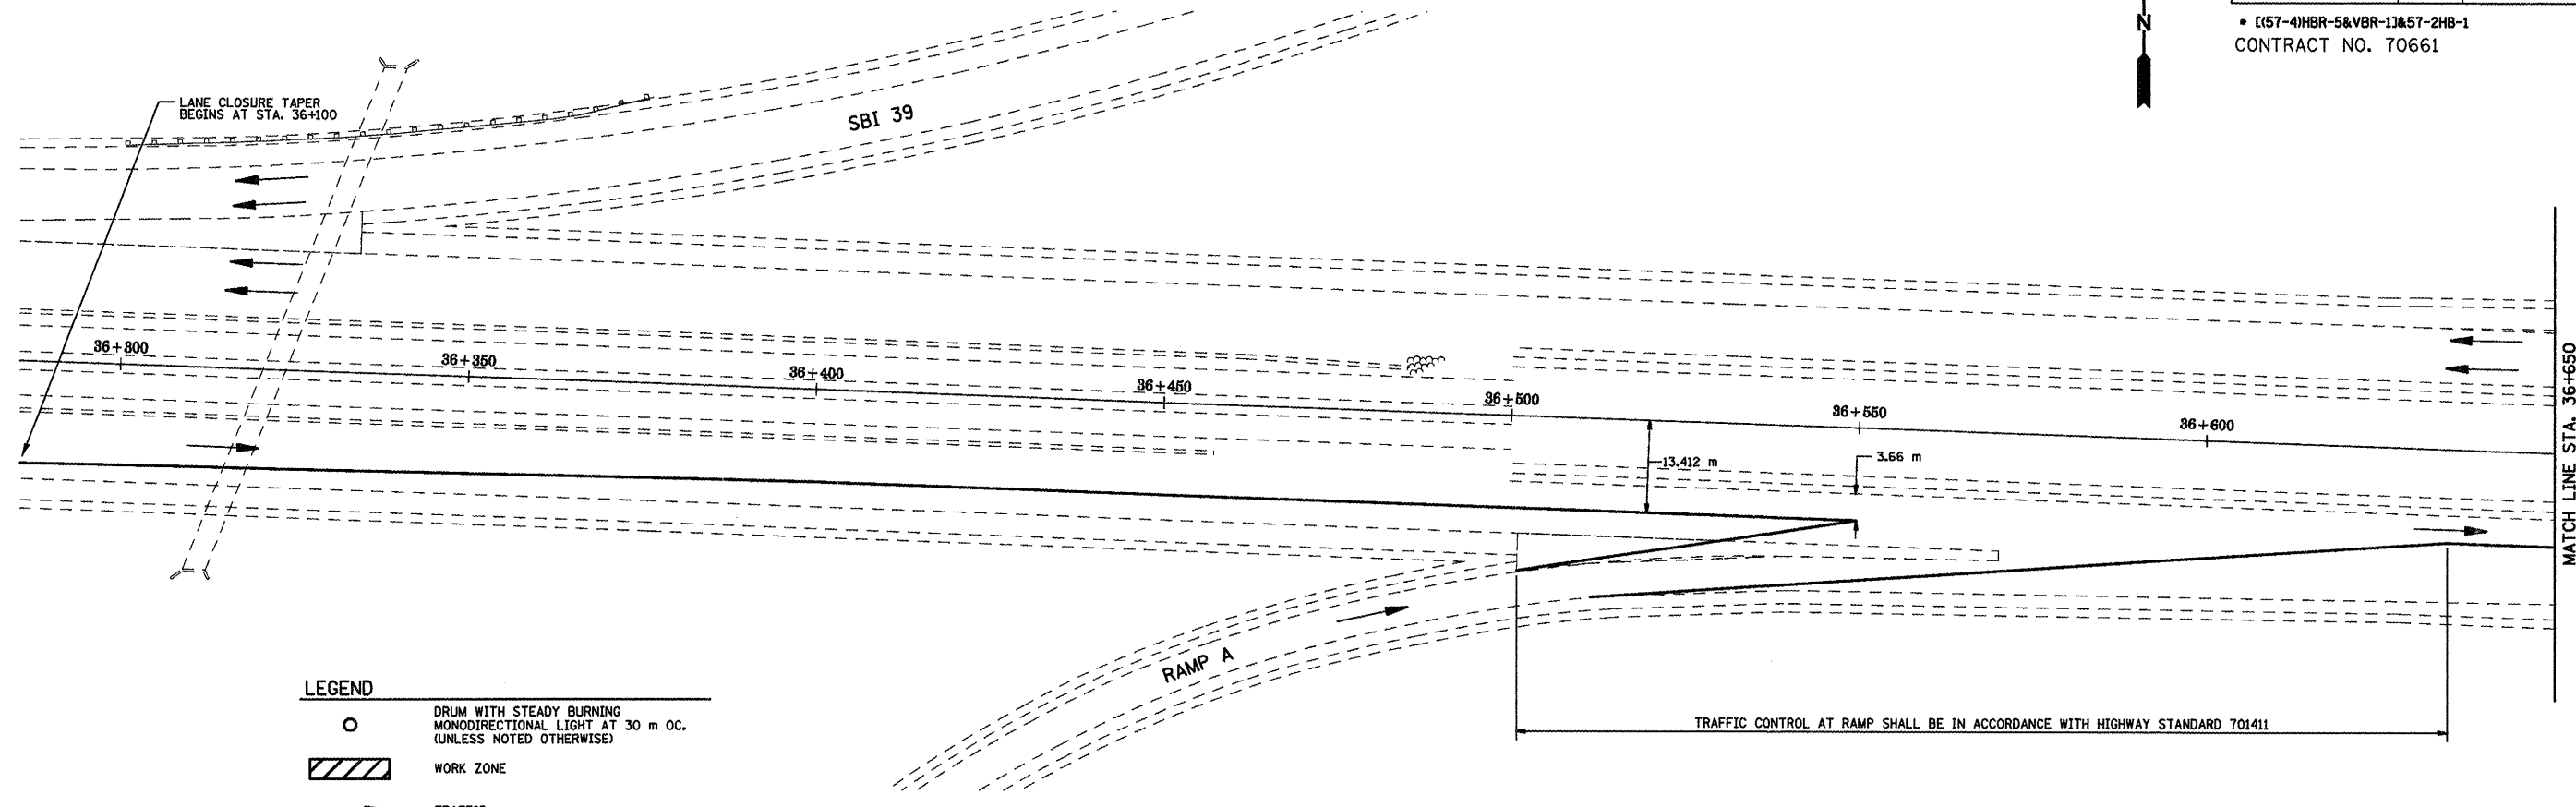

**LEGEND**

○	DRUM WITH STEADY BURNING MONODIRECTIONAL LIGHT AT 30 m OC. (UNLESS NOTED OTHERWISE)
▨	WORK ZONE
→	TRAFFIC

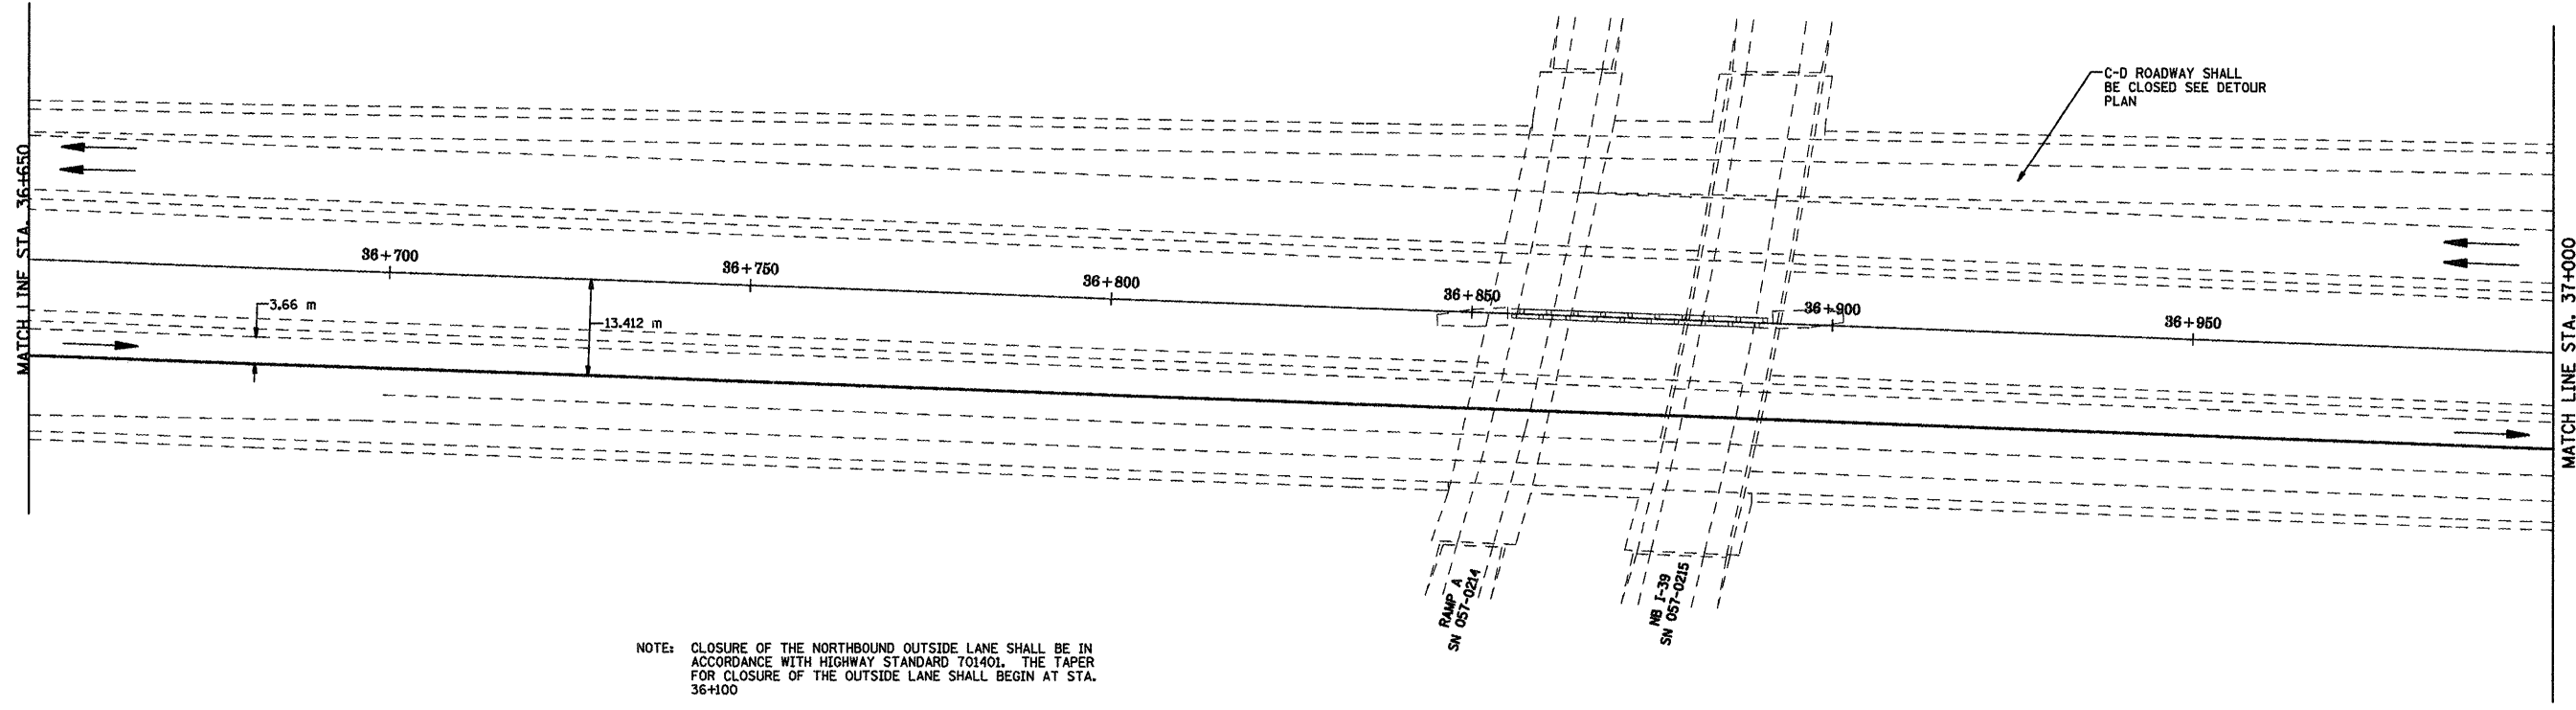

NOTE: CLOSURE OF THE NORTHBOUND OUTSIDE LANE SHALL BE IN ACCORDANCE WITH HIGHWAY STANDARD 701401. THE TAPER FOR CLOSURE OF THE OUTSIDE LANE SHALL BEGIN AT STA. 36+100  
 HIGHWAY STANDARD 701411 SHALL BE USED AT THE ENTRANCE RAMP FROM I74 AND THE EXIT RAMP TO I39.

STAGE CONSTRUCTION DETAILS - STAGE 2  
 F.A.I. 55  
 McLEAN COUNTY