

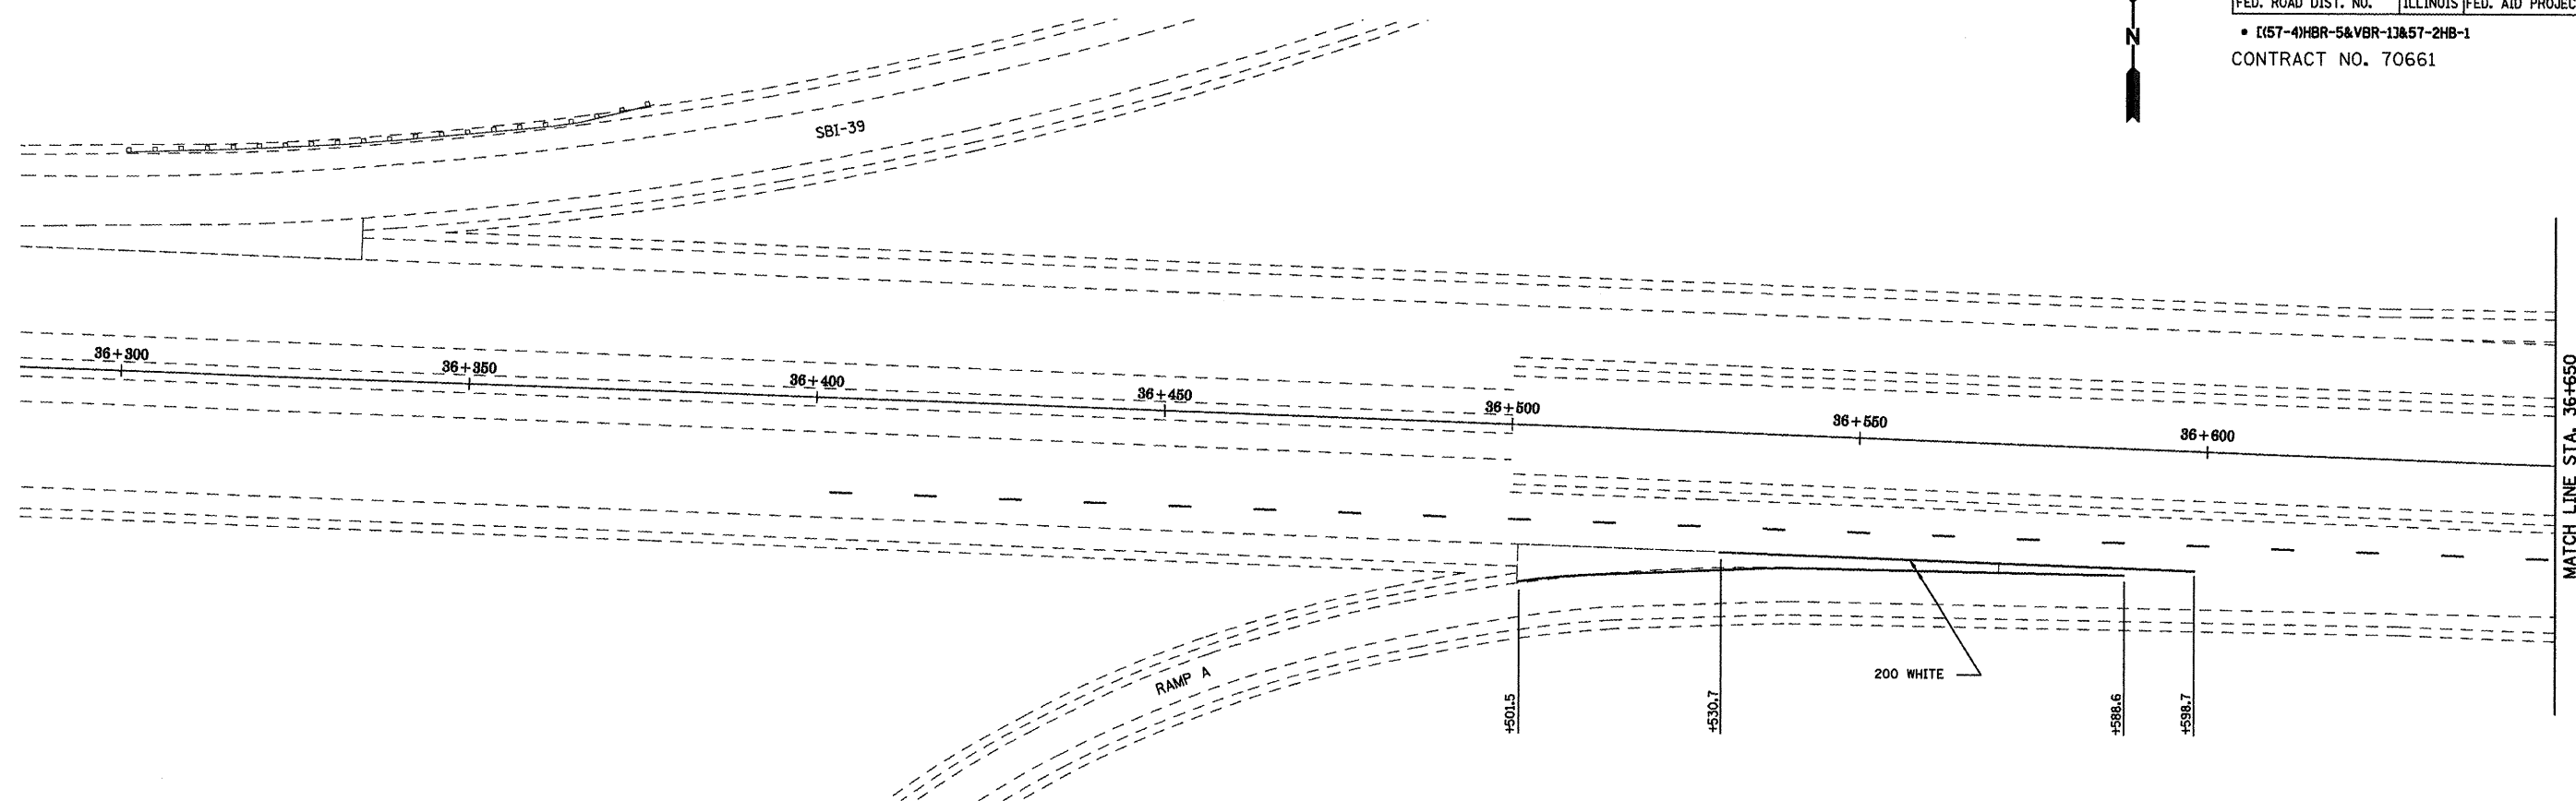


F.A.I. RTE.	SECTION	COUNTY	TOTAL SHEETS	SHEET NO.
55	•	McLEAN	70	28
STA. 36+305		TO STA. 37+00		
FED. ROAD DIST. NO.		ILLINOIS FED. AID PROJECT		

• [(57-4)HBR-5&VBR-13&57-2HB-1  
CONTRACT NO. 70661

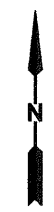

NOTE: SEE SHEET 33 FOR ENTRANCE/EXIT RAMP PAVEMENT MARKING DETAILS

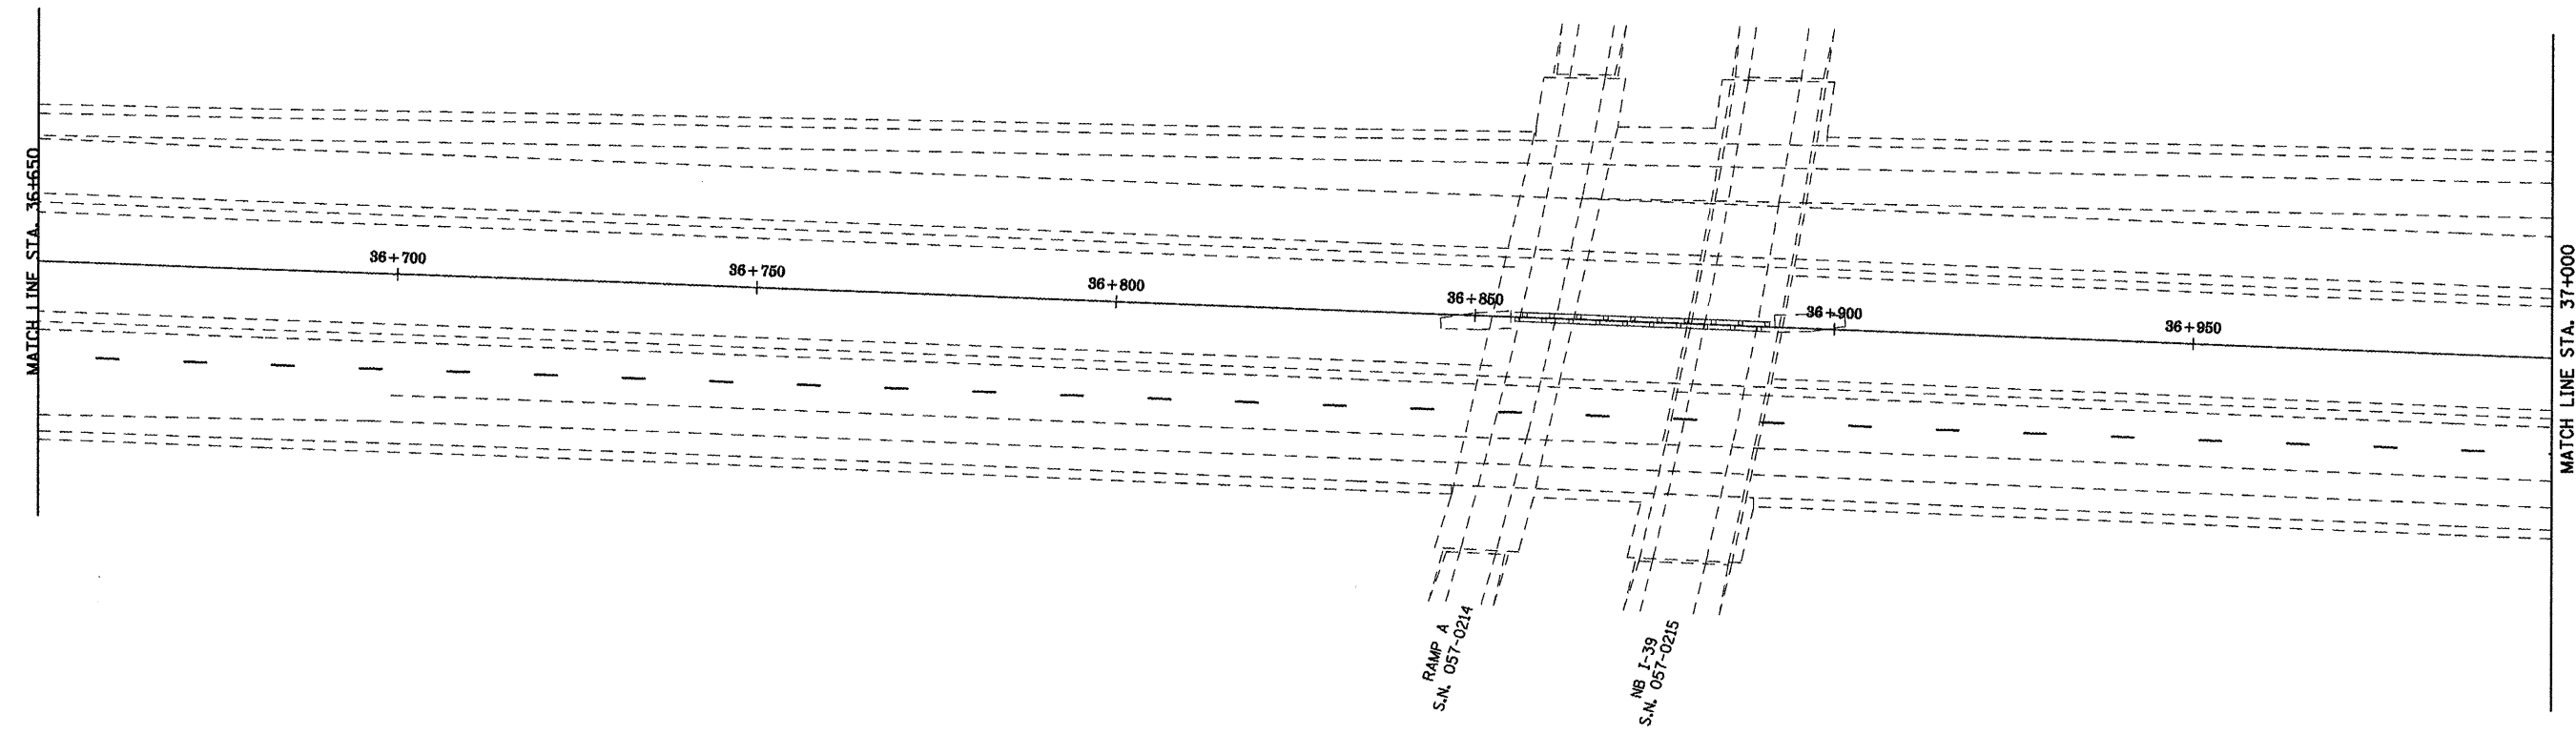

PAVEMENT MARKING DETAILS  
F.A.I. 55  
MCLEAN COUNTY