


F.A.I. RTE.	SECTION	COUNTY	TOTAL SHEETS	SHEET NO.
55		McLEAN	70	31
STA. 38+400		TO STA. 39+100		
FED. ROAD DIST. NO.	ILLINOIS	FED. AID PROJECT		

• [(57-4)HBR-5&VBR-13&57-2HB-1
CONTRACT NO. 70661

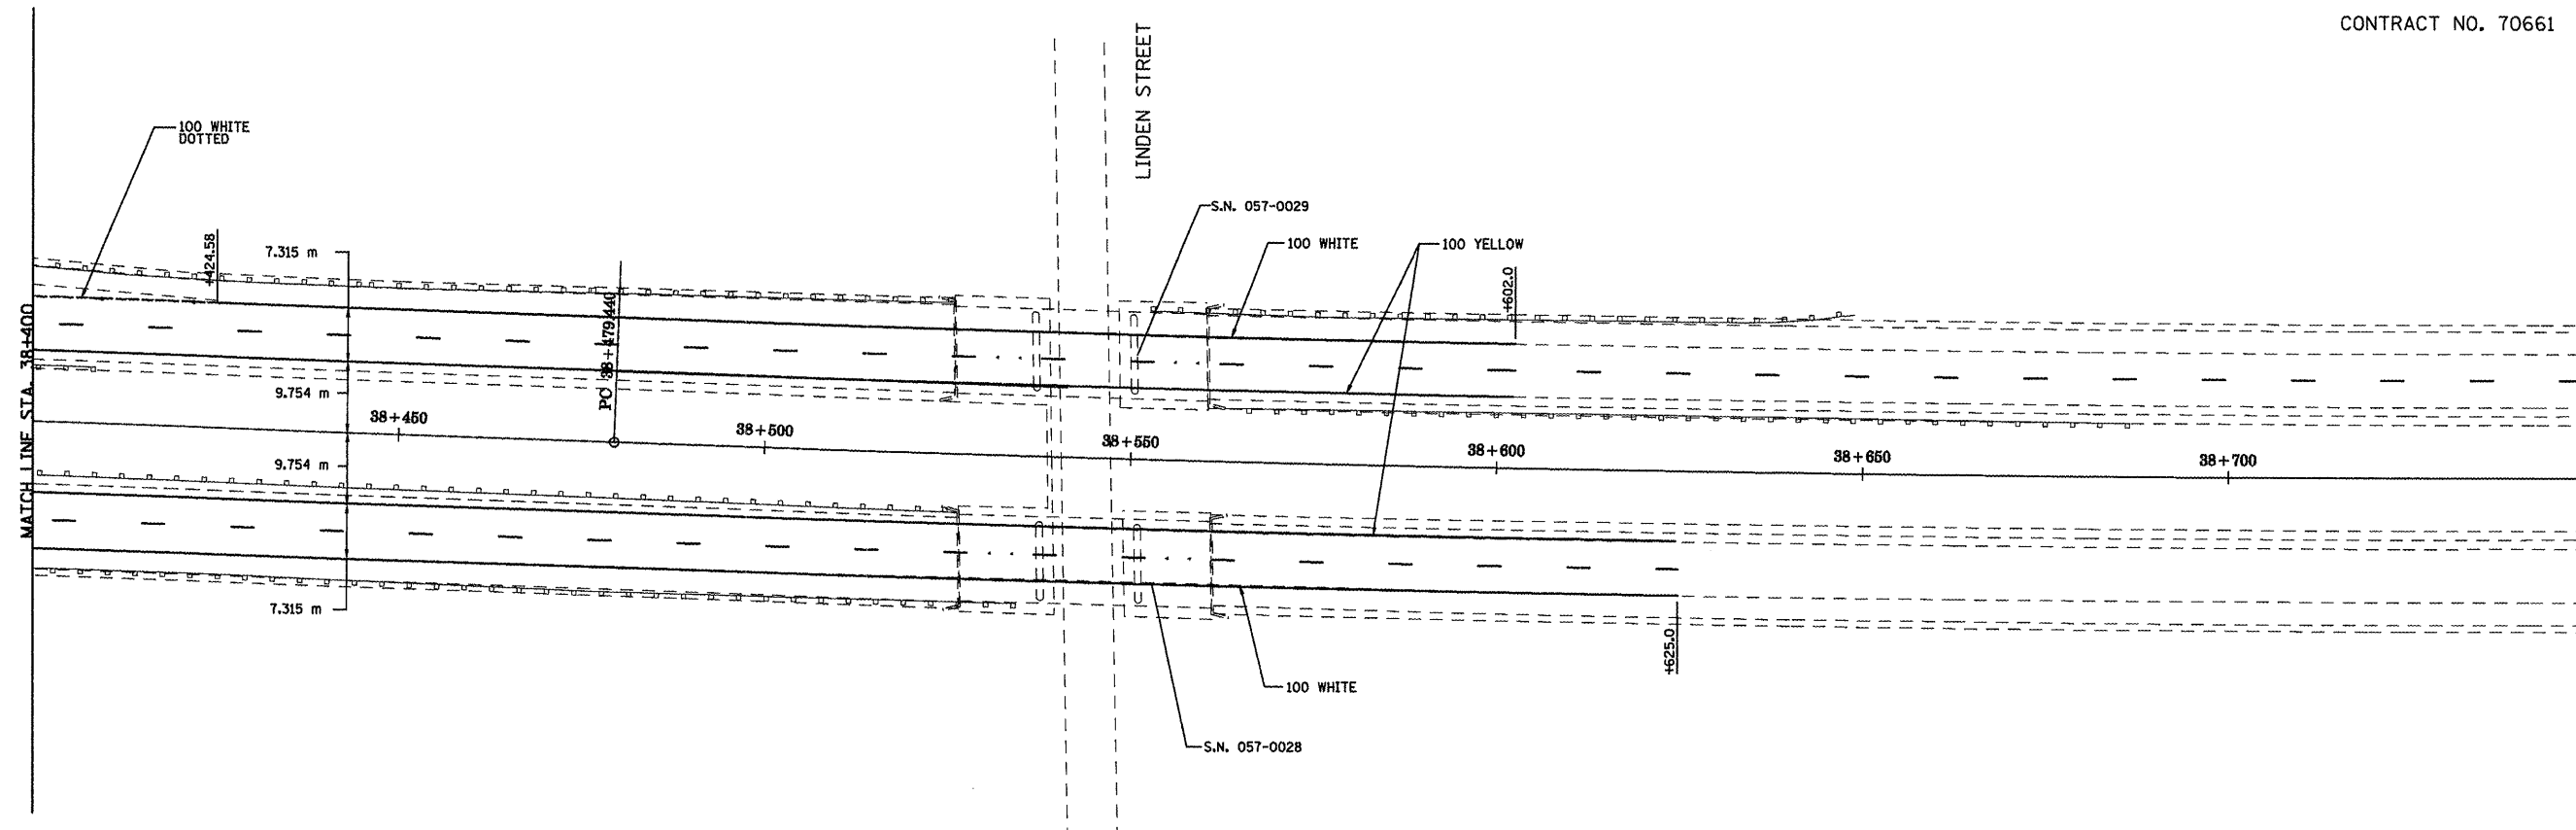

PAVEMENT MARKING DETAILS
F.A.I. 55
MCLEAN COUNTY