



ROUTE NO.	COUNTY	SECTION	DATE	SHEET NO.
FAI 55	McLEAN	70	41	JOA SHEETS

• (157-1)HBR-5&VBR-11&57-2HB-1

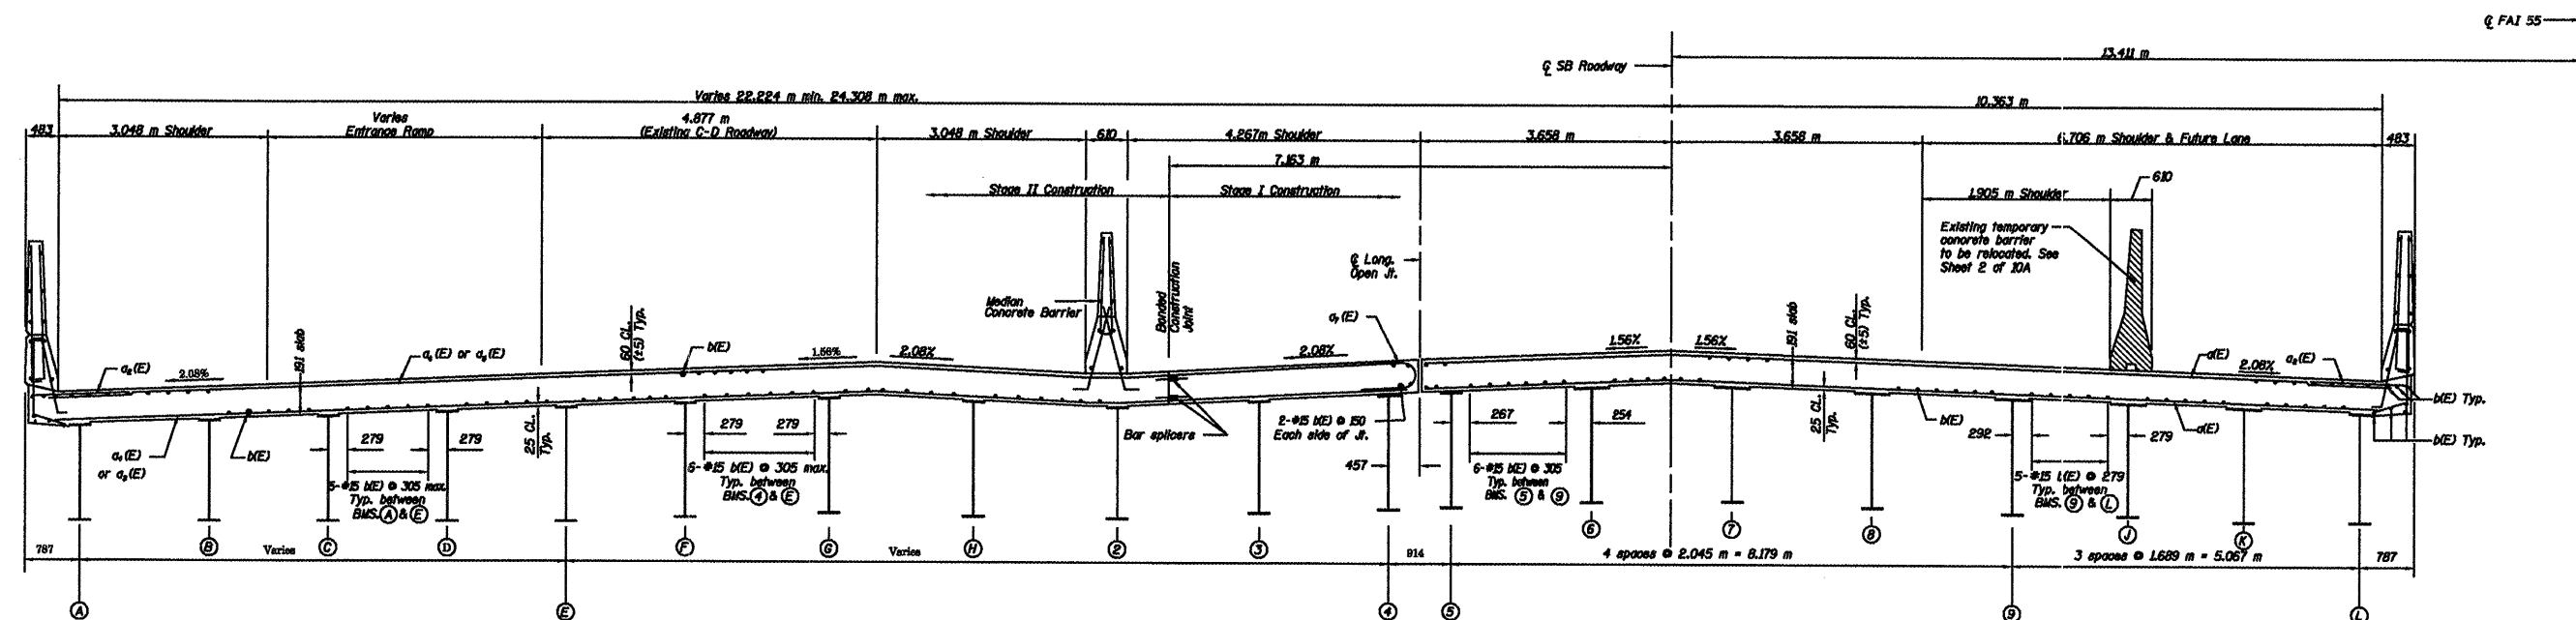

CROSS SECTION-DECK  
SN 057-0025  
(Looking East)

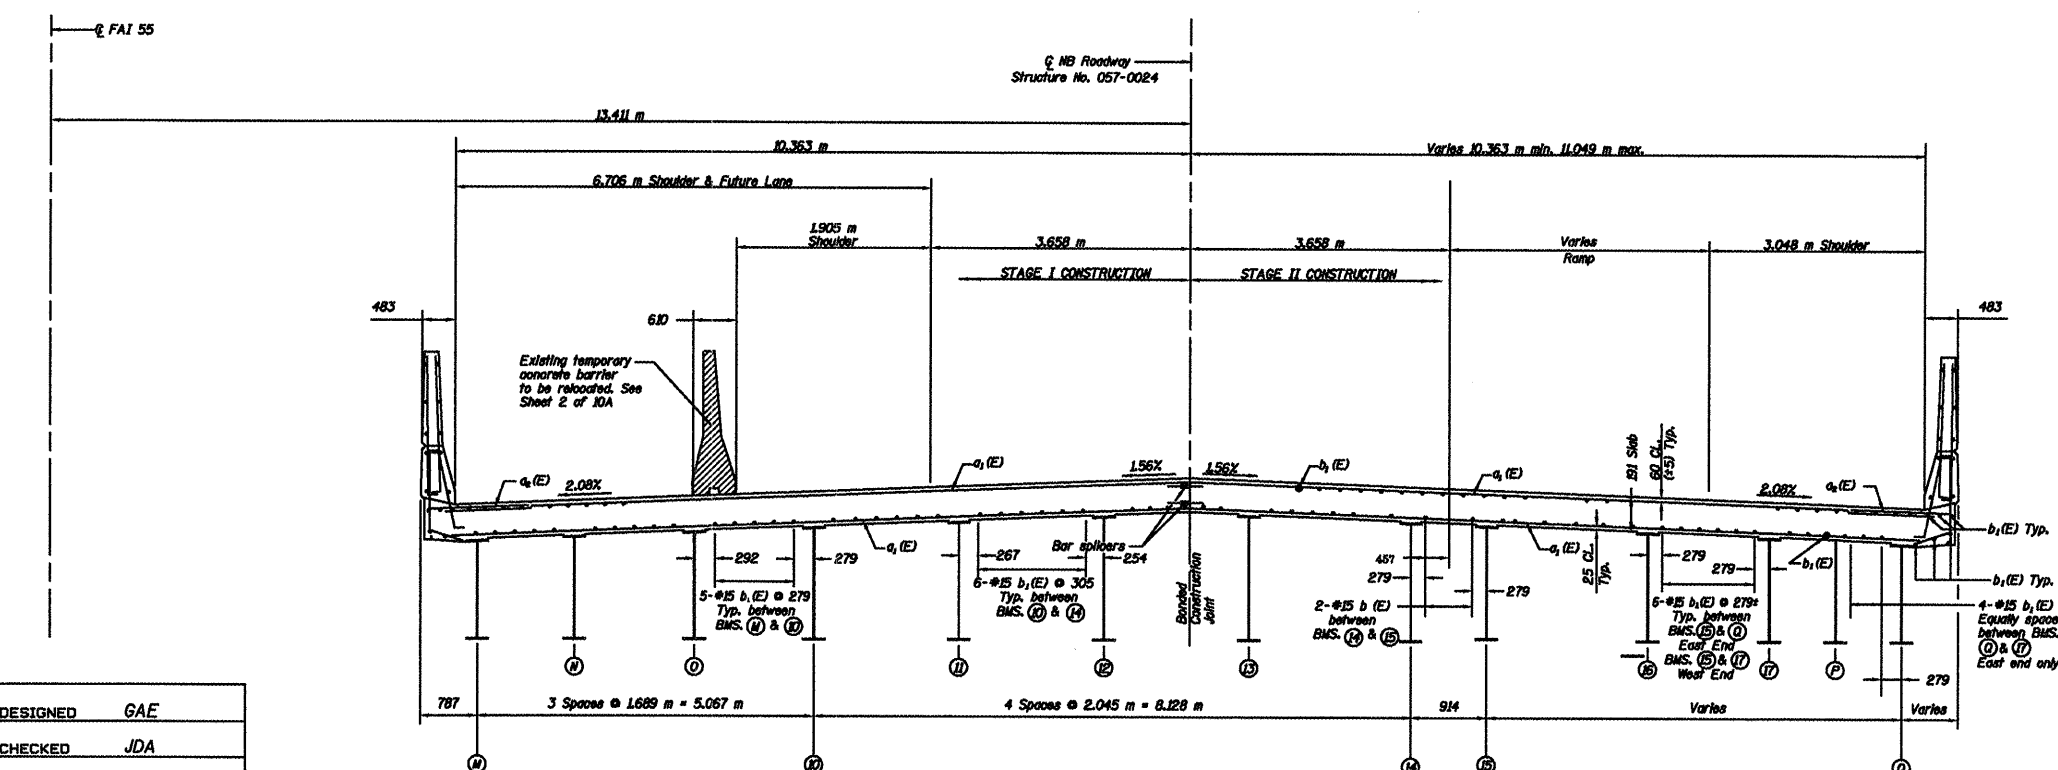

CROSS SECTION-DECK  
SN 057-0024  
(Looking East)

Notes:  
See sheet 6 of JOA for  
Parapet reinforcement.  
All dimensions are in  
millimeters (mm) except  
as noted.  
Beam "F" will only be found  
in Span 4. (It does not extend  
full length of the Structure.)

DESIGNED	GAE
CHECKED	JDA
DRAWN	NQ
CHECKED	GAE

SUPERSTRUCTURE DETAILS  
F.A.I. 55 OVER BUSINESS U.S. 51  
McLEAN COUNTY  
SN 057-0024 (NB)  
SN 057-0025 (SB)  
STA. 37+474.206