



ROUTE NO.	SECTION	COUNTY	DATE	SHEET NO.
FAI 55		McLEAN	70	44
FED. ROAD DIST. NO. 7		ILLINOIS		FED. ROAD PROJECT


• (157-1)HBR-5&VBR-1&57-2HB-1

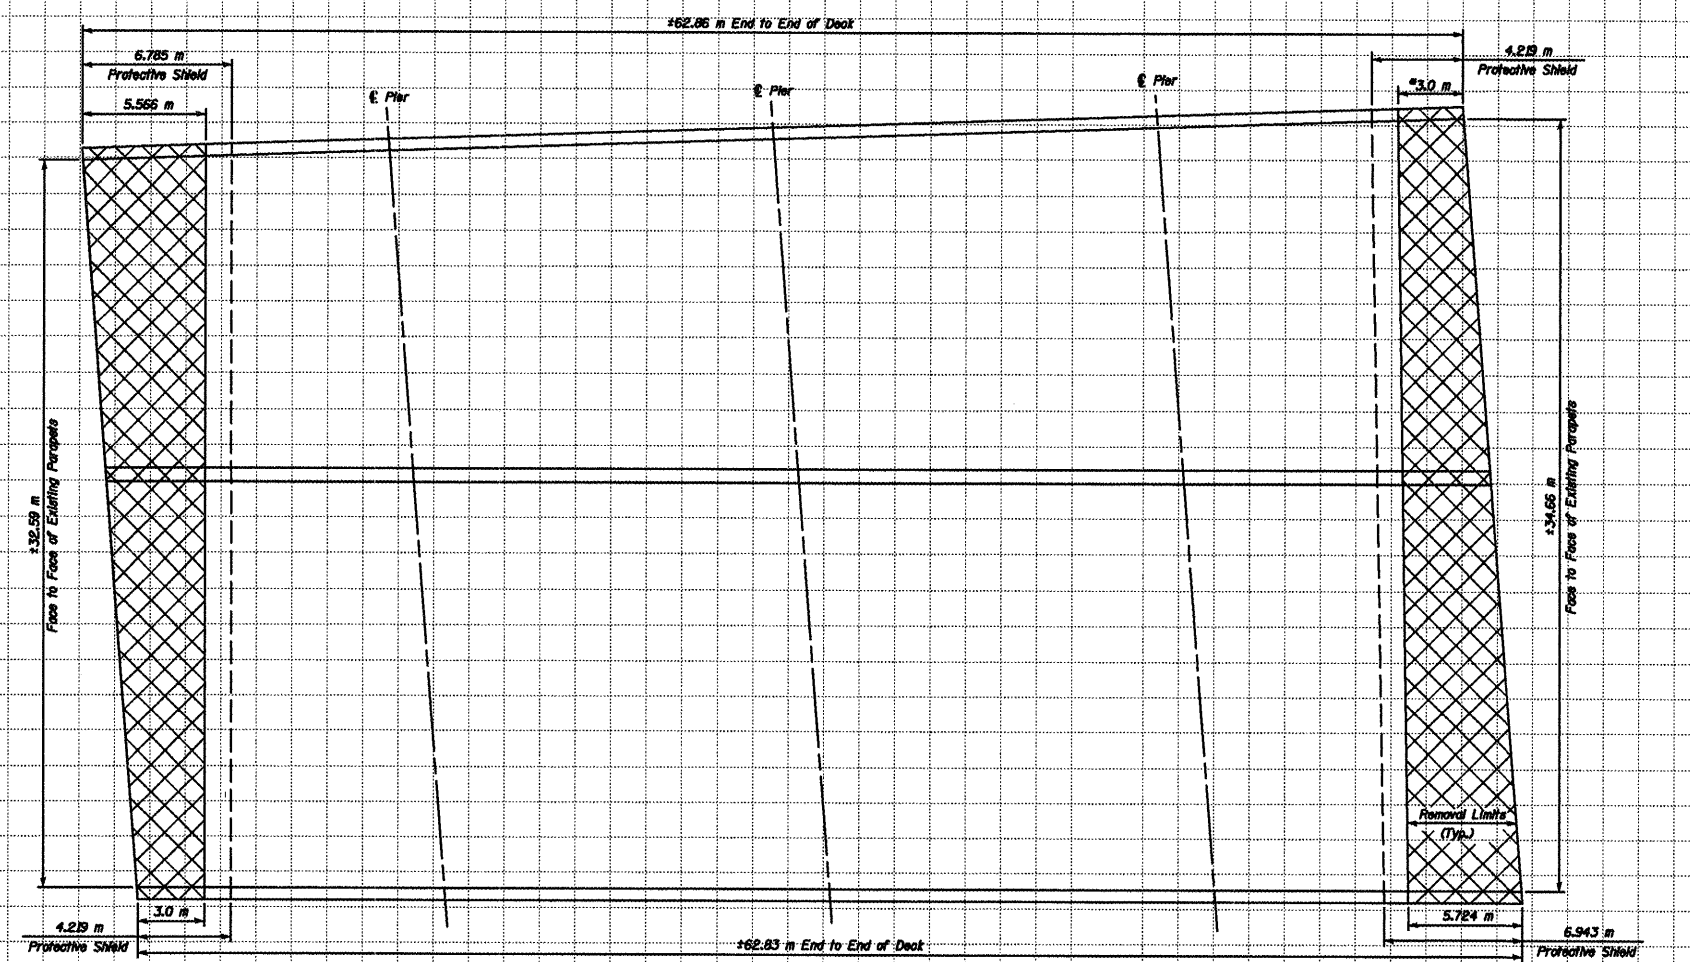

PLAN - TOP OF DECK  
Existing Southbound Structure

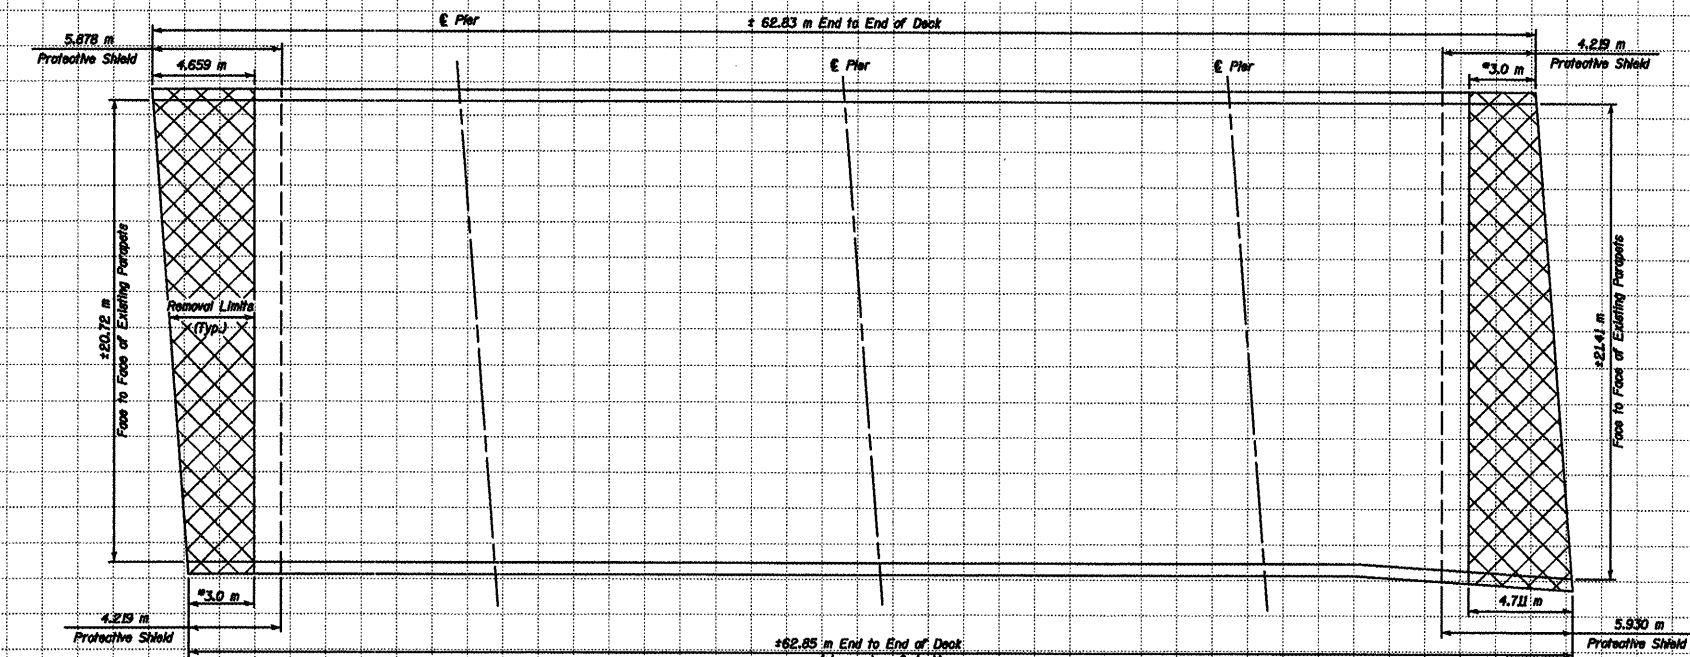

PLAN - TOP OF DECK  
Existing Northbound Structure

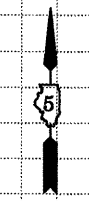

 Remove and Replace existing Bridge Deck See Sheet 3 & 4 of IDA for details

DESIGNED	GAE
CHECKED	JDA
DRAWN	NQ
CHECKED	GAE

**DECK REPAIR PLAN**  
**F.A.I. 55 OVER BUSINESS U.S. 51**  
**McLEAN COUNTY**  
**SN 057-0024 (NB)**  
**SN 057-0025 (SB)**  
**STA. 37+474.206**