


F.A.I. RTE.	SECTION	COUNTY	TOTAL SHEETS	SHEET NO.
74	(57-17 THRU 24, 9-1)I	MCLEAN	8	1
FED. ROAD DIST. NO.	ILLINOIS	CONTRACT NO. 70732		

**DEPARTMENT OF TRANSPORTATION  
DIVISION OF HIGHWAYS  
PROPOSED  
HIGHWAY PLANS**

**F.A.I. ROUTE 74 (I-74)  
SECTION (57-17 THRU 24, 9-1)I  
MCLEAN COUNTY**

**TYPE OF IMPROVEMENT  
MICRO-SURFACING  
(CENTERLINE)  
C-95-021-08**

FOR INDEX OF SHEETS, SEE SHEET NO. 2  
FOR SUMMARY OF QUANTITIES, SEE SHEET NO. 4

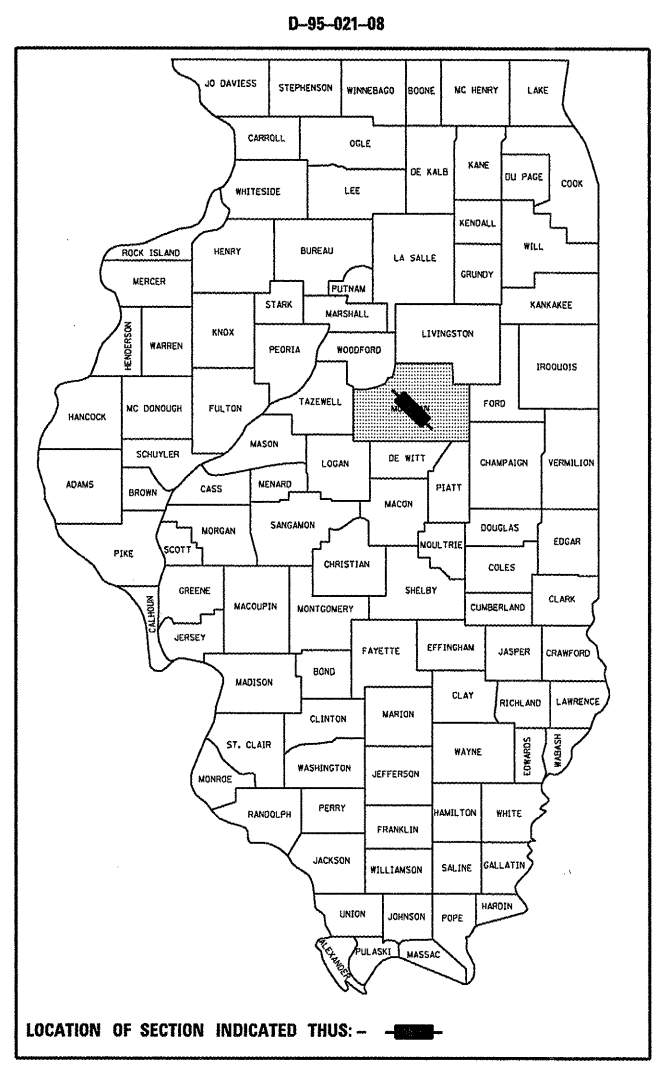

**CURRENT ADT TRAFFIC DATA**  
2007 ADT = 20,400 SOUTH  
24,800 NORTH


**DESIGN DESIGNATION**  
NA

BEGIN SEC. 57-18  
STA. 1554+55.00

STATION EQUATION:  
STA. 1808+31.35 (BK)=  
STA. 187+31.34 (AH)

OMISSION FROM MICRO-SURFACING  
STA. 258+00.00 TO STA. 737+12.00

OMISSION FROM MICRO-SURFACING  
STA. 781+29.00 TO  
STA. 1127+50.00  
EASTBOUND LANES ONLY

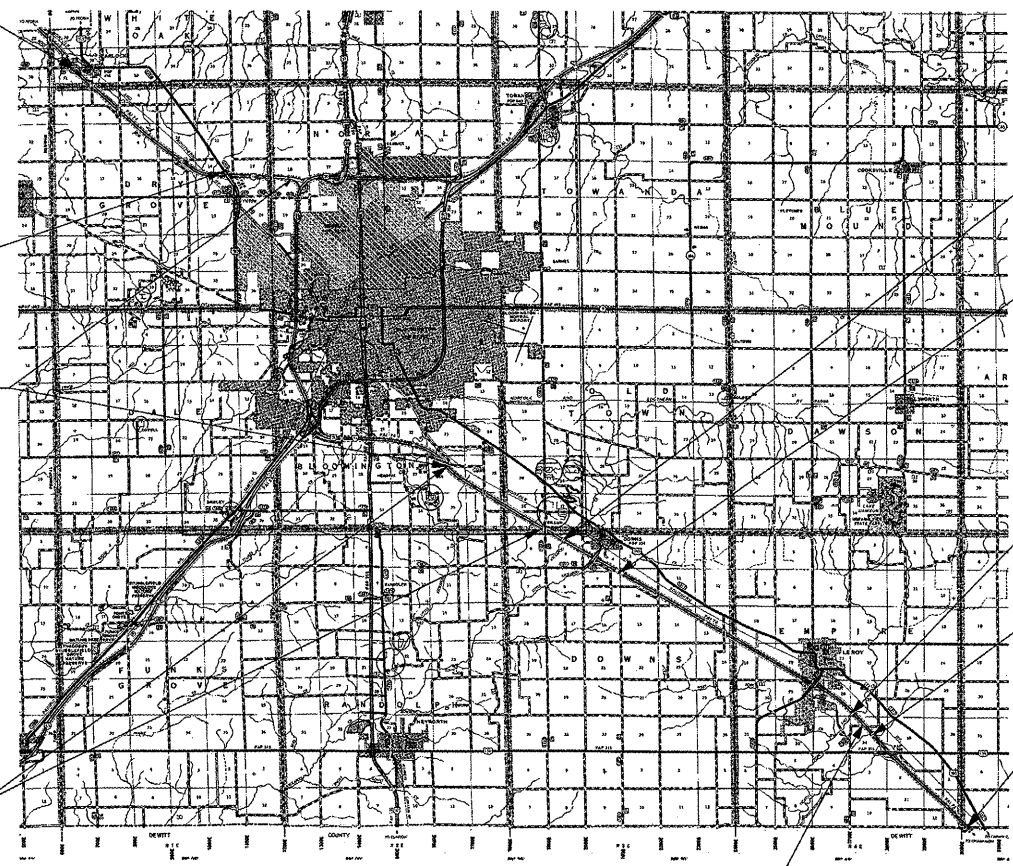

OMISSION FROM MICRO-SURFACING  
SN 057-0121 (EB)  
SN 057-0120 (WB)

SN 057-0125 (EB)  
SN 057-0126 (WB)

SN 057-0128 (EB)  
SN 057-0129 (WB)

SN 057-0133 (EB)  
SN 057-0134 (WB)

END SEC. 9-1  
STA. 639+50.00

STATION EQUATION:  
STA. 1241+13.43 (BK)=  
STA. 100+00 (AH)

**J.U.L.I.E.**  
JOINT UTILITY LOCATION INFORMATION FOR EXCAVATION  
1-800-892-0123  
OR 811

**PROJECT ENGINEER: KEVIN TRAPP  
SQUAD LEADER: MICHAEL LEROY  
DESIGNER: MICHAEL LEROY  
PHONE: (217)465-4181  
CONTRACT NO. 70732**

**GROSS LENGTH = 184,708.40 FEET = 34.983 MILES  
NET LENGTH = 136,796.40 FEET = 25.908 MILES**

STATE OF ILLINOIS  
DEPARTMENT OF TRANSPORTATION  
DIVISION OF HIGHWAYS

SUBMITTED OCT 21 2008

*[Signature]*  
DEPUTY DIRECTOR OF HIGHWAYS, REGION THREE ENGINEER

December 5, 2008  
*[Signature]*  
ENGINEER OF DESIGN AND ENVIRONMENT

December 5, 2008  
*[Signature]*  
DIRECTOR OF HIGHWAYS, CHIEF ENGINEER

**PRINTED BY THE AUTHORITY  
OF THE STATE OF ILLINOIS**

PLOT DATE = 10/17/2008  
FILE NAME = c:\projects\70732\cds\plans\570732-14t-cover.dgn  
PLOT SCALE = 1"=100'  
USER NAME = creggie