


MICRO-SURFACING OMISSIONS

STA. 779+67.94 TO STA. 781+29.22 (SN 057-0120/0121)
 STA. 781+29.22 TO STA. 1126+76.21 (EB ONLY-EXISTING INLAY)
 STA. 1126+76.21 TO STA. 1127+85.71 (SN 057-0128/0129)
 STA. 1038+04.25 TO STA. 1039+95.75 (SN 057-0125/0126)
 STA. 376+15.95 TO STA. 377+52.37 (SN 057-0133/0134)

PROPOSED TYPICAL CROSS SECTION FAI 74

STA. 258+00.00 TO STA. 1554+55.00 *
 STA. 639+50.00 TO STA. 737+12.00 *

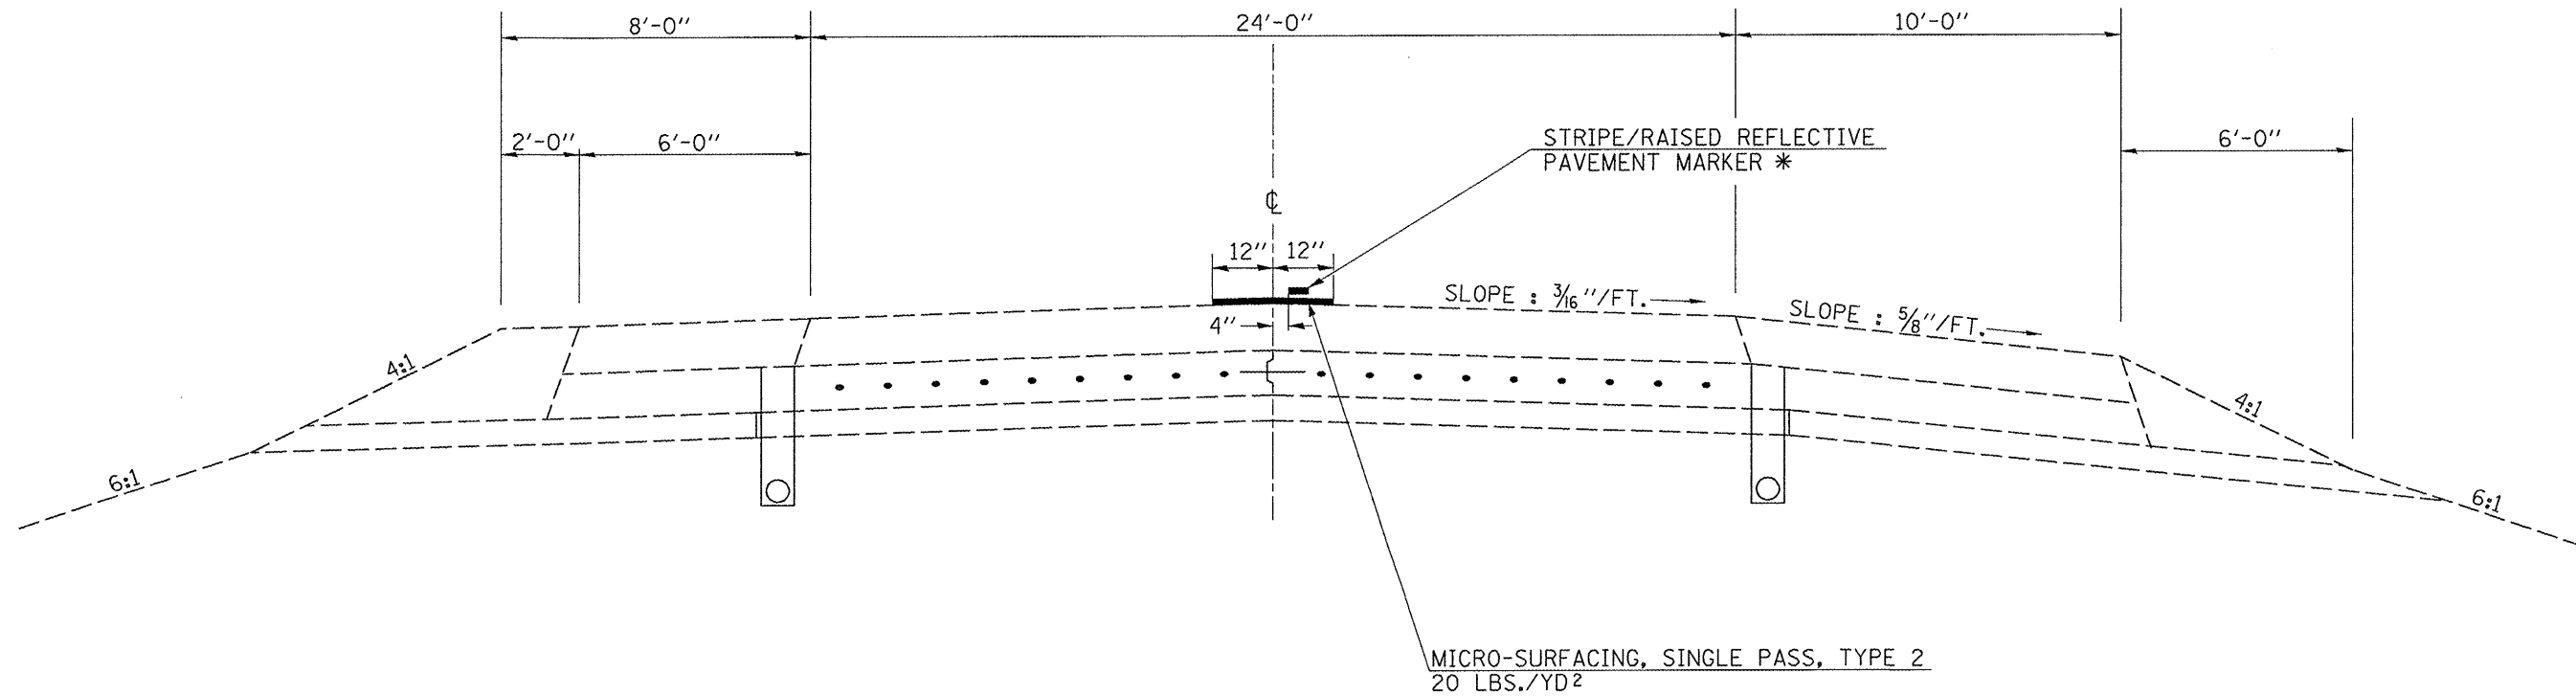

* OFFSET LANE TO BE DESIGNATED BY THE RESIDENT ENGINEER

* EQUATION STATIONS

STA. 1241+13.43 (BK) = STA. 100+00.00 (AH)
 STA. 1808+31.35 (BK) = STA. 187+31.34 (AH)

FILE NAME =	USER NAME = craig	DESIGNED -	REVISED -	STATE OF ILLINOIS DEPARTMENT OF TRANSPORTATION	PROPOSED TYPICAL CROSS SECTION			F.A.I. RTE.	SECTION	COUNTY	TOTAL SHEETS	SHEET NO.
c:\projects\4578732\cad\sheet\4578732- ht-typical.dgn	PLOT SCALE = 40.0000' / IN.	DRAWN -	REVISED -					74	(57-17 THRU 24, 9-11)	MCLEAN	8	7
	PLOT DATE = 10/20/2006	CHECKED -	REVISED -		SCALE: SHEET NO. OF SHEETS STA. TO STA.			CONTRACT NO. 70732				
		DATE -	REVISED -		FED. ROAD DIST. NO. ILLINOIS FED. AID PROJECT							