
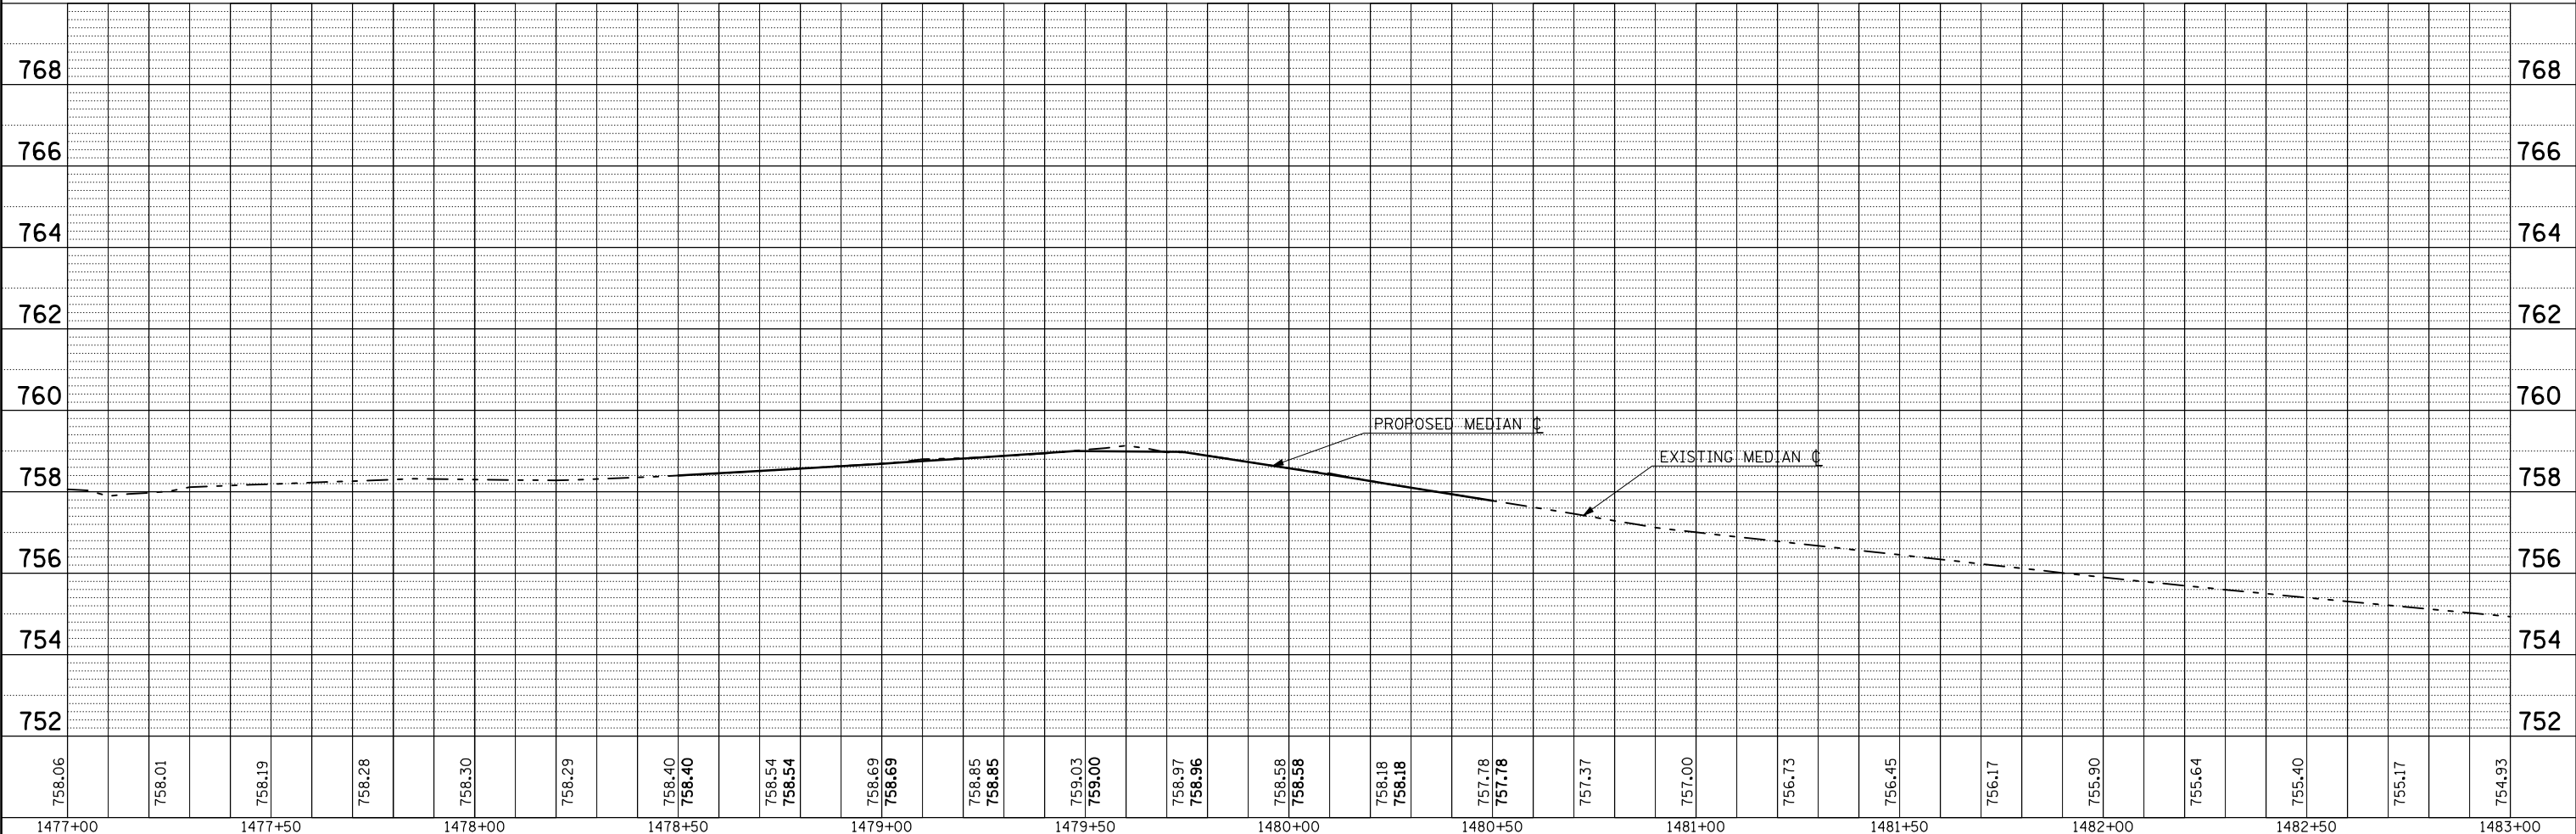


PLAN	SURVEYED	BY	DATE
	PLOTTED		
	CHECKED		
	AT		
	CAD FILE NAME		
NOTE BOOK NO.			

PROFILE	SURVEYED	BY	DATE
	PLOTTED		
	CHECKED		
	AT		
	STRUCTURE NOTATION CHNO		
NOTE BOOK NO.			

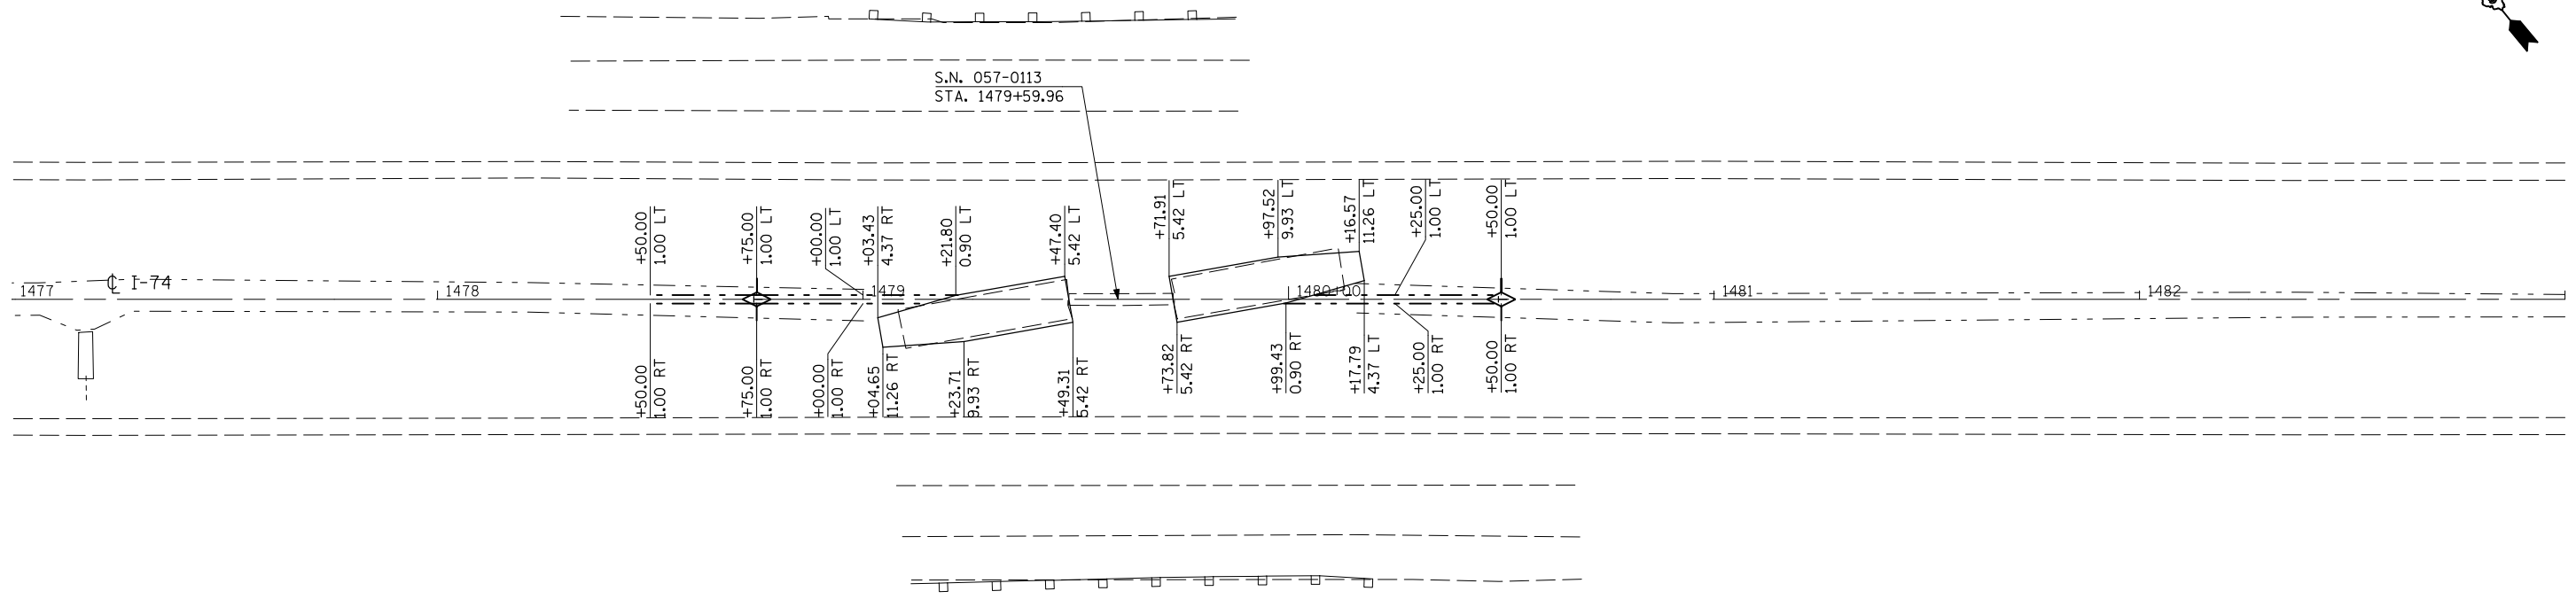

758.06	758.01	758.19	758.28	758.30	758.29	758.40	758.40	758.54	758.54	758.69	758.69	758.85	758.85	759.03	759.00	758.97	758.96	758.58	758.58	758.18	758.18	757.78	757.78	757.37	757.00	756.73	756.45	756.17	755.90	755.64	755.40	755.17	754.93
1477+00	1477+50	1478+00	1478+50	1479+00	1479+50	1480+00	1480+50	1481+00	1481+50	1482+00	1482+50	1483+00																					

FILE NAME = USER NAME = ceorlockjd
 c:\pwwork\pwwid01\CEARLOCKJD\0101465\0570744-shr-plnprf.dgn
 PLOT SCALE = 40.0000' / IN.
 PLOT DATE = 12/11/2008

DESIGNED -
 DRAWN -
 CHECKED -
 DATE -

REVISED -
 REVISED -
 REVISED -
 REVISED -

**STATE OF ILLINOIS
 DEPARTMENT OF TRANSPORTATION**

PLAN & PROFILE SHEET
 SCALE: SHEET NO. OF SHEETS STA. TO STA.

F.A.I. RTE.	SECTION	COUNTY	TOTAL SHEETS	SHEET NO.
74	D5SAFETY-1	MCLEAN	80	26
FED. ROAD DIST. NO. ILLINOIS FED. AID PROJECT			CONTRACT NO. 70744	