



PLAN	SURVEYED	BY	DATE
NOTE BOOK NO.	PLOTTED		
	CHECKED		
	AT		
	FILE NAME		

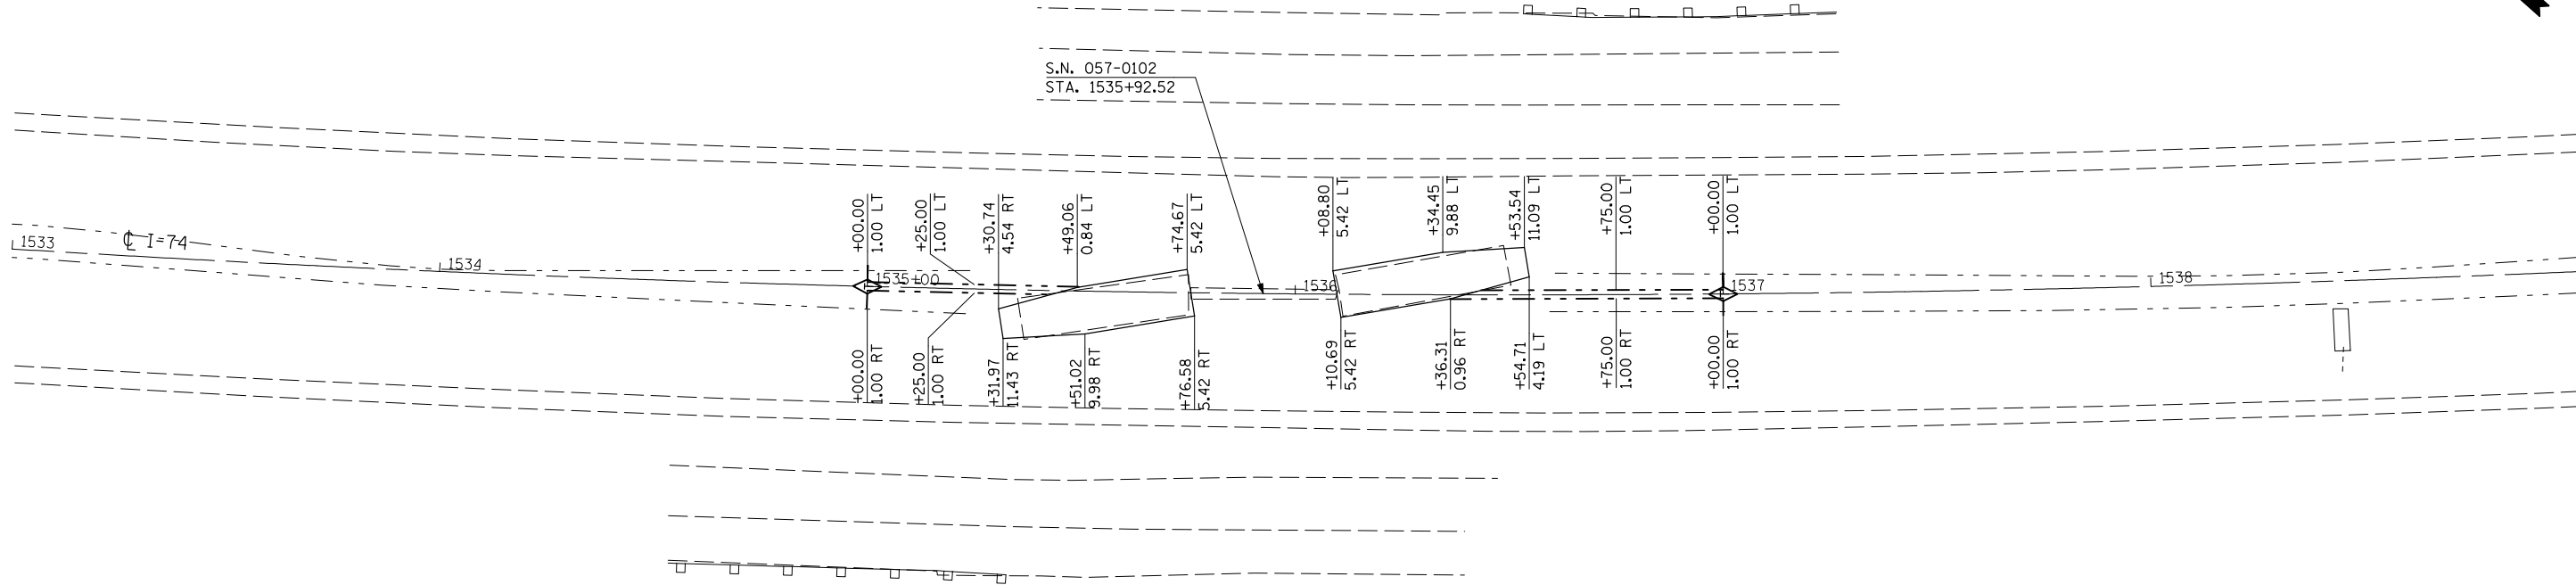

PROFILE	SURVEYED	BY	DATE
NOTE BOOK NO.	PLOTTED		
	CHECKED		
	AT		
	FILE NAME		

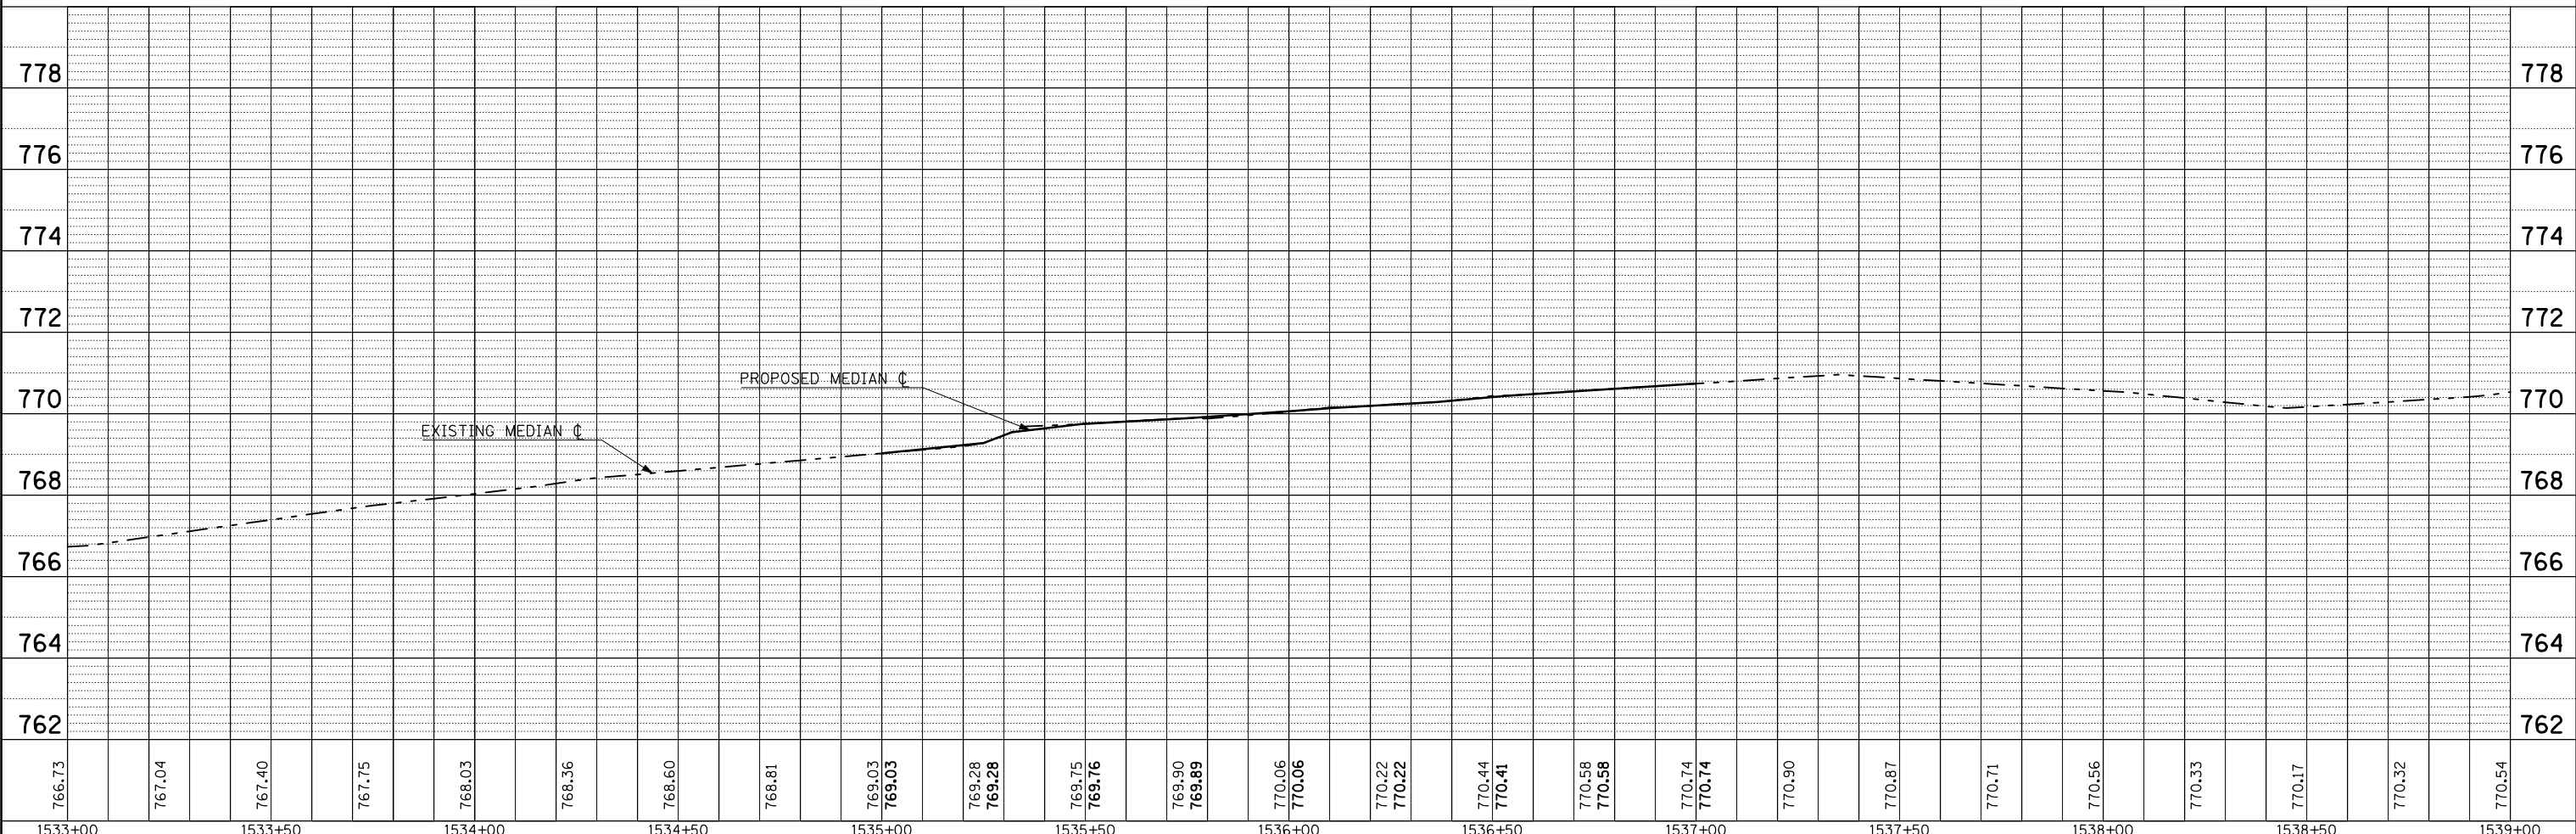

766.73	767.04	767.40	767.75	768.03	768.36	768.60	768.81	769.03	769.03	769.28	769.28	769.75	769.76	769.90	769.89	770.06	770.06	770.22	770.22	770.44	770.41	770.58	770.58	770.74	770.74	770.90	770.87	770.71	770.56	770.33	770.17	770.32	770.54
1533+00	1533+50	1534+00	1534+50	1535+00	1535+50	1536+00	1536+50	1537+00	1537+50	1538+00	1538+50	1539+00																					

FILE NAME =
 USER NAME = ceorlockjd
 DRAWN -
 CHECKED -
 DATE -

DESIGNED -
 REVISIONS:
 REVISIONS:
 REVISIONS:
 REVISIONS:

**STATE OF ILLINOIS
 DEPARTMENT OF TRANSPORTATION**

PLAN & PROFILE SHEET
 SCALE: SHEET NO. OF SHEETS STA. TO STA.

F.A.I. RTE.	SECTION	COUNTY	TOTAL SHEETS	SHEET NO.
74	D5SAFETY-1	MCLEAN	80	27
CONTRACT NO. 70744			FED. ROAD DIST. NO. ILLINOIS FED. AID PROJECT	