



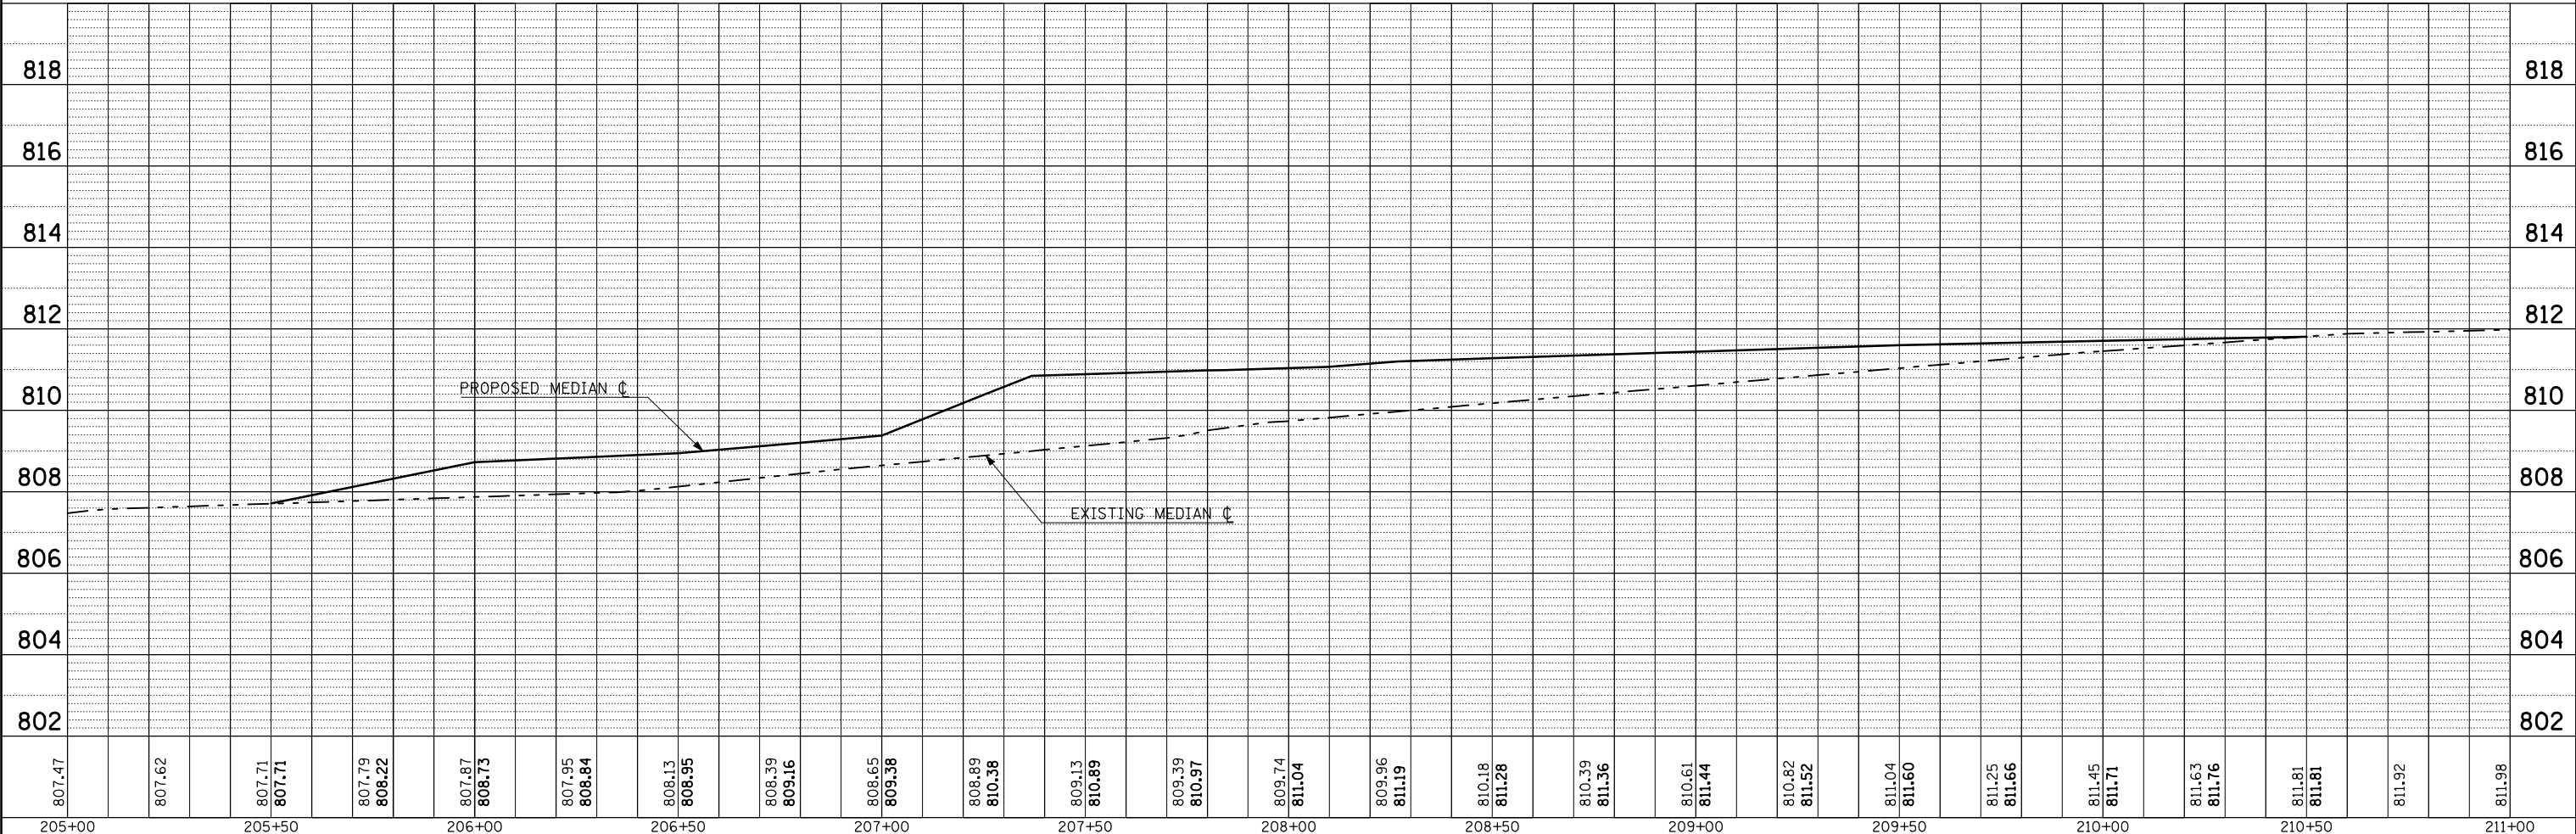

PLAN	SURVEYED	BY	DATE
	PLOTTED		
	CHECKED		
	AT		
	FOR		
	NO.		
	CADD FILE NAME		

PROFILE	SURVEYED	BY	DATE
	PLOTTED		
	CHECKED		
	AT		
	FOR		
	NO.		
	STRUCTURE		
	NOTATION		

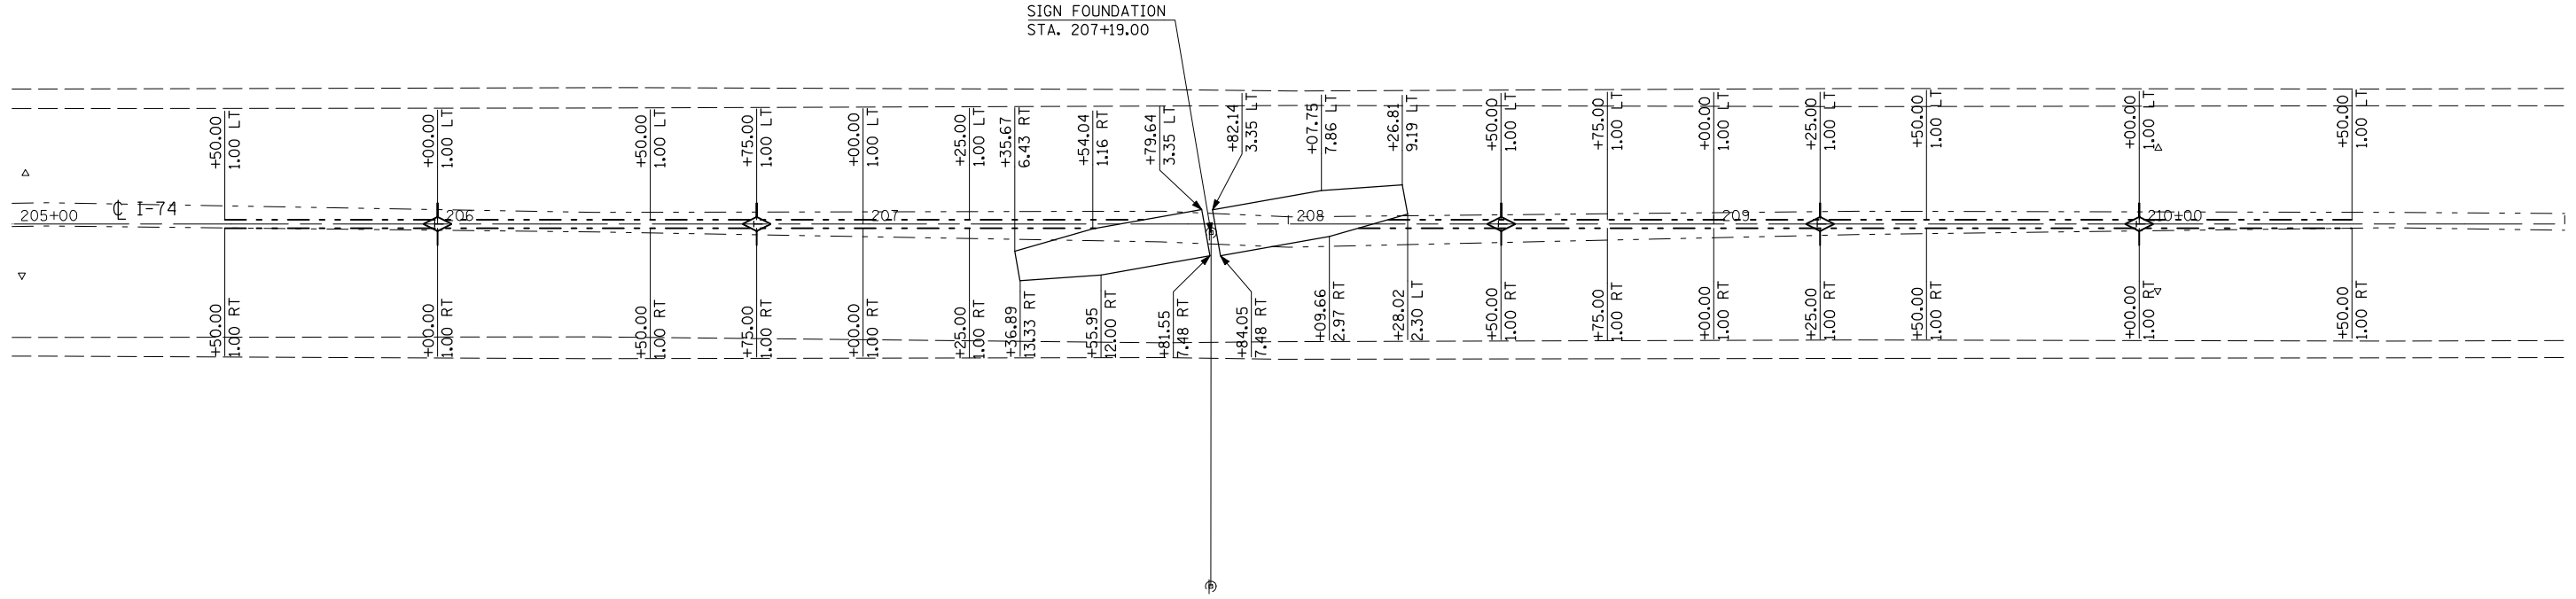

807.47	807.62	807.71	807.71	807.79	808.22	807.87	808.73	807.95	808.84	808.13	808.95	808.39	809.16	808.65	809.38	808.89	810.58	809.13	810.89	809.39	810.97	809.74	811.04	809.96	811.19	810.18	811.28	810.39	811.36	810.61	811.44	810.82	811.52	811.04	811.60	811.25	811.66	811.45	811.71	811.63	811.76	811.81	811.81	811.92	811.98		
205+00		205+50		206+00		206+50		207+00		207+50		208+00		208+50		209+00		209+50		210+00		210+50		211+00																							

FILE NAME =	USER NAME = ceorlockjd
ct:\pwork\pwidot\CEARLOCKJD\0101465\0570744-shr-plnpr.f.dgn	
PLOT SCALE = 40.0000' / IN.	
PLOT DATE = 12/11/2008	

DESIGNED -	REVISED -
DRAWN -	REVISED -
CHECKED -	REVISED -
DATE -	REVISED -

**STATE OF ILLINOIS
DEPARTMENT OF TRANSPORTATION**

PLAN & PROFILE SHEET			
SCALE:	SHEET NO.	OF SHEETS	STA. TO STA.

F.A.I. RTE.	SECTION	COUNTY	TOTAL SHEETS	SHEET NO.
74	D5SAFETY-1	MCLEAN	80	33
FED. ROAD DIST. NO.			ILLINOIS FED. AID PROJECT	
			CONTRACT NO. 70744	