



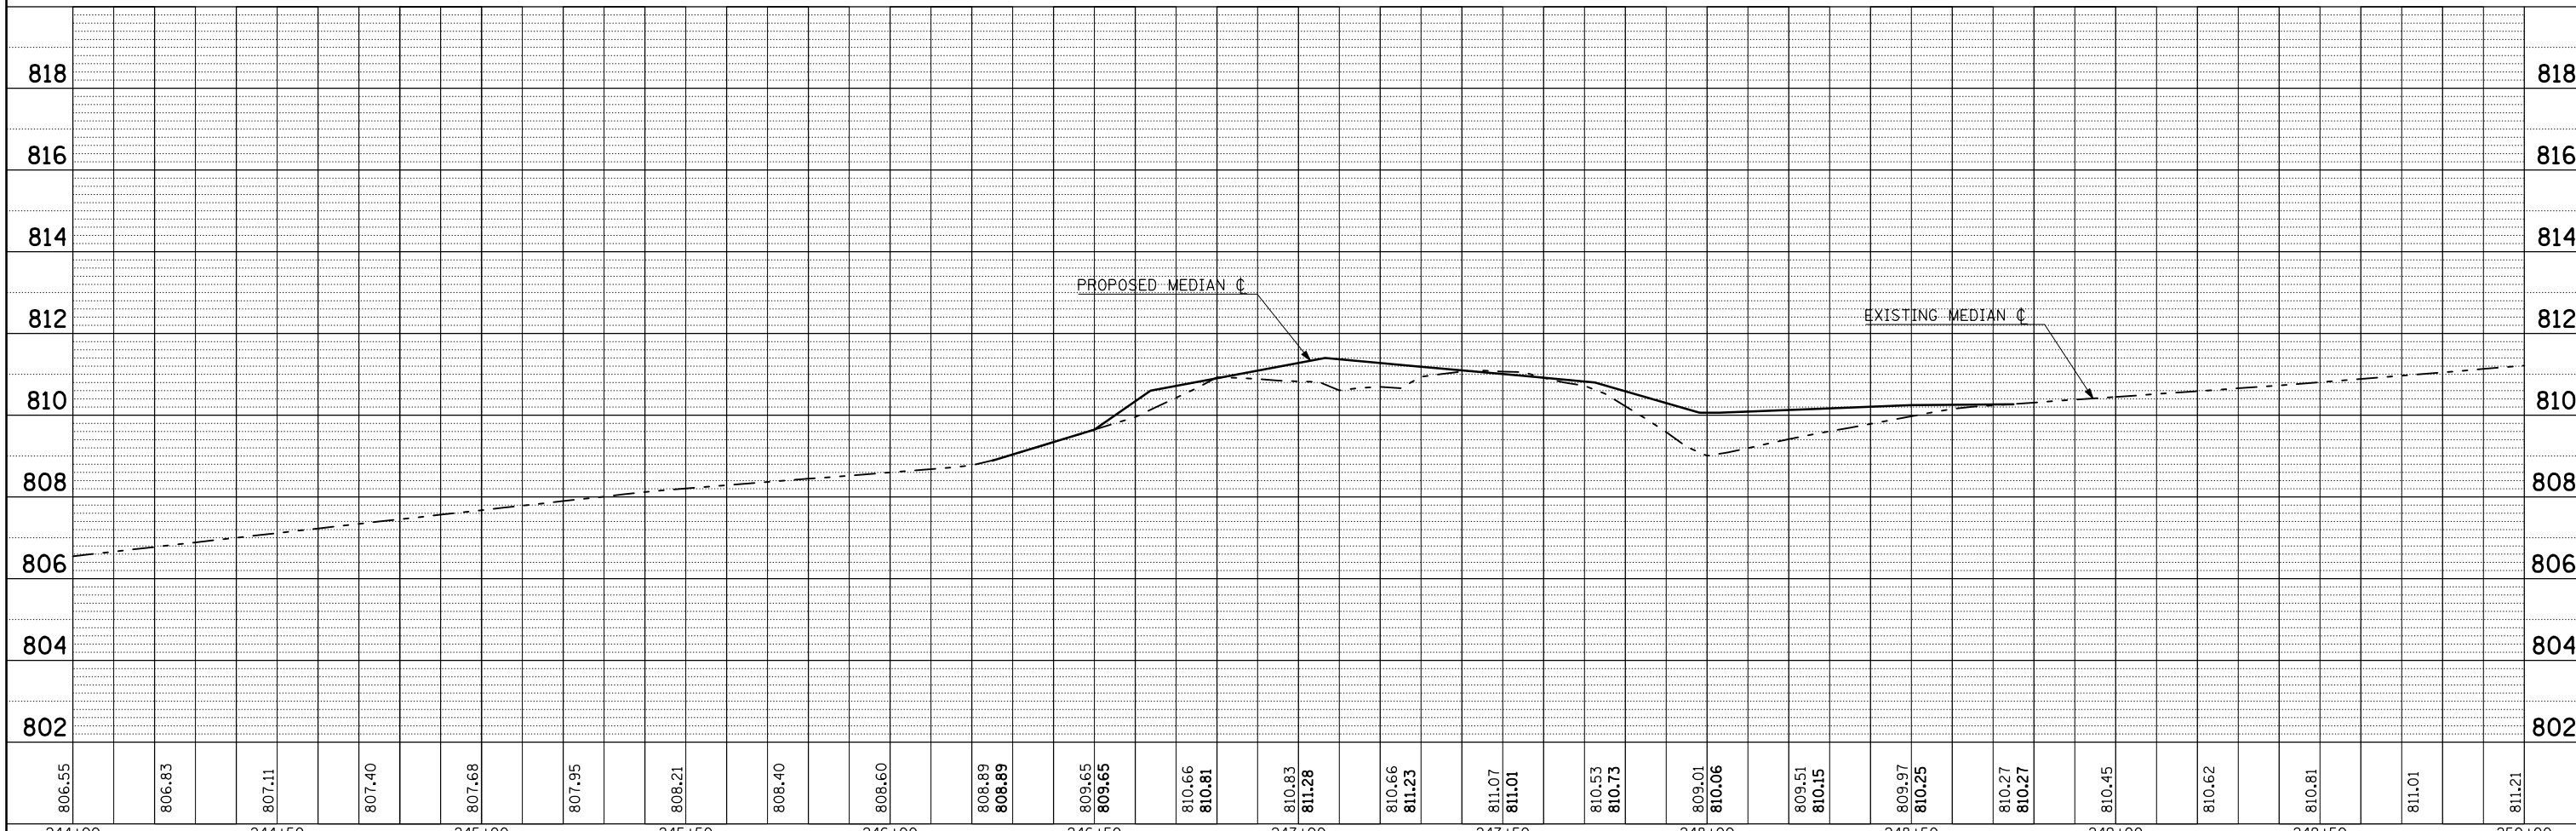

PLAN	SURVEYED	BY	DATE
	PLOTTED		
	CHECKED		
	AT		
	NO.		
	CADD FILE NAME		

PROFILE	SURVEYED	BY	DATE
	PLOTTED		
	CHECKED		
	AT		
	NO.		
	STRUCTURE NOTATION CHNO		

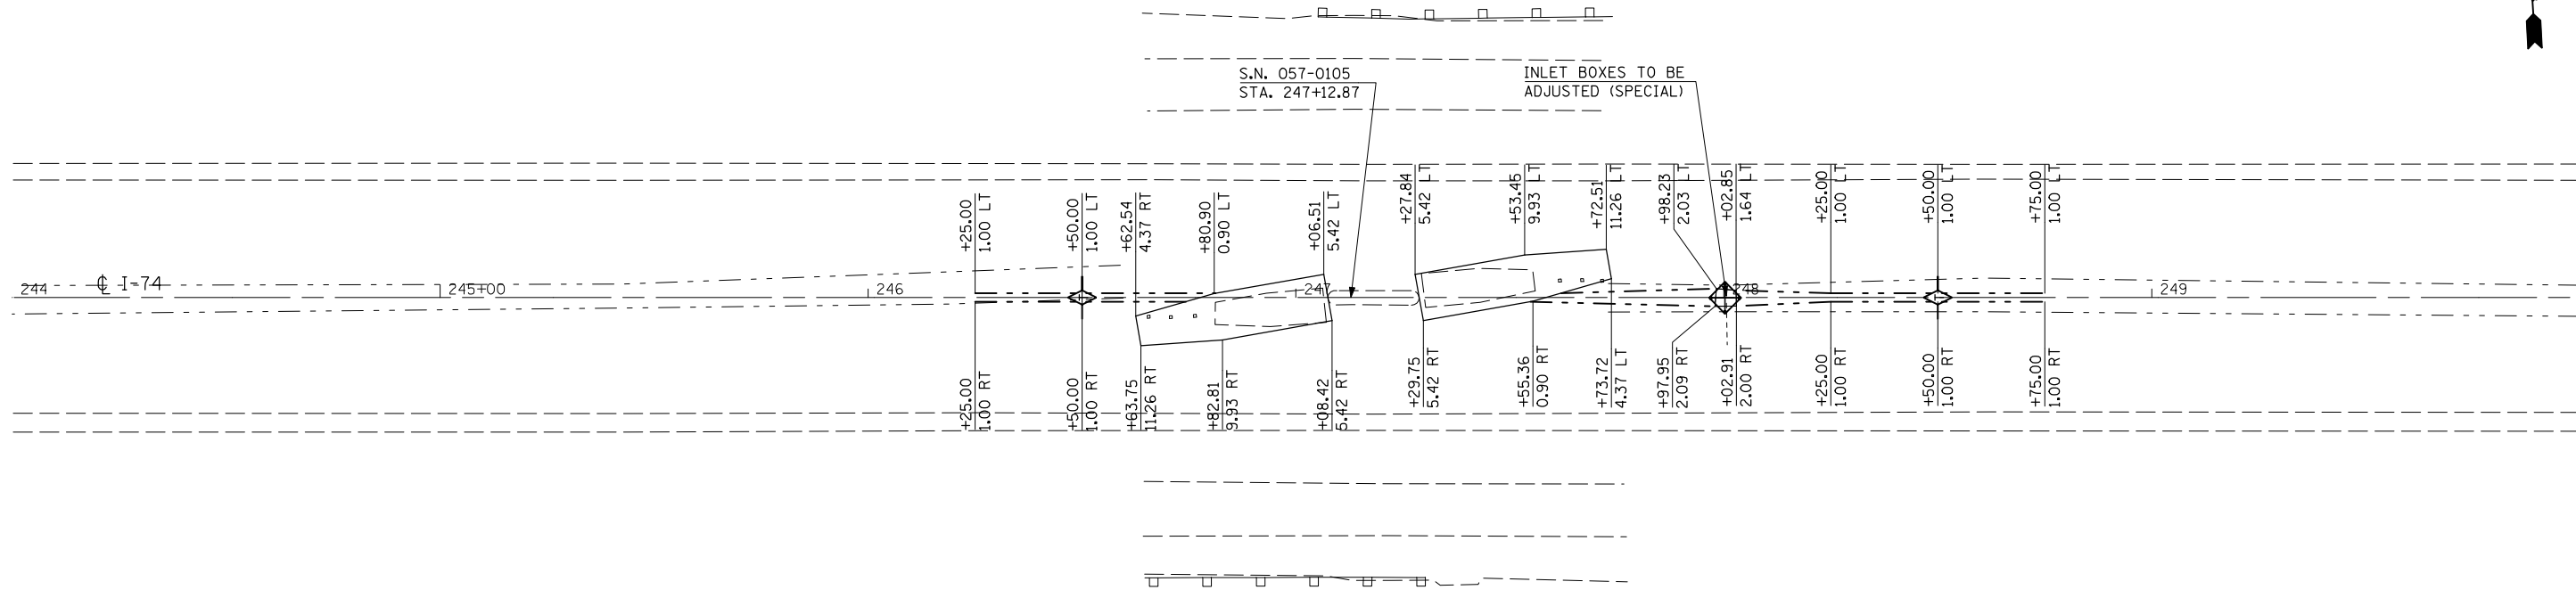

806.55	806.83	807.11	807.40	807.68	807.95	808.21	808.40	808.60	808.89	808.89	809.65	809.65	810.66	810.81	810.83	811.28	810.66	811.23	811.07	811.01	810.53	810.73	809.01	810.06	809.51	810.15	809.97	810.25	810.27	810.27	810.45	810.62	810.81	811.01	811.21	
244+00	244+50	245+00	245+50	246+00	246+50	247+00	247+50	248+00	248+50	249+00	249+50	250+00																								

FILE NAME =  
 USER NAME = ceorlockjd  
 DRAWN -  
 CHECKED -  
 DATE -

DESIGNED -  
 REVISIONS:  
 REVISIONS:  
 REVISIONS:  
 REVISIONS:

**STATE OF ILLINOIS  
 DEPARTMENT OF TRANSPORTATION**

**PLAN & PROFILE SHEET**

SCALE: SHEET NO. OF SHEETS STA. TO STA.

F.A.I. RTE.	SECTION	COUNTY	TOTAL SHEETS	SHEET NO.
74	D5SAFETY-1	MCLEAN	80	34
FED. ROAD DIST. NO. ILLINOIS FED. AID PROJECT			CONTRACT NO. 70744	