


| | | | |
|------------------|------------------|----|------|
| FINAL SURVEY NO. | SURVEYED PLOTTED | BY | DATE |
| | NOTE BOOK | | |
| | AREAS CHECKED | | |

| | | | |
|---------------------|------------------|----|------|
| ORIGINAL SURVEY NO. | SURVEYED PLOTTED | BY | DATE |
| | NOTE BOOK | | |
| | AREAS CHECKED | | |

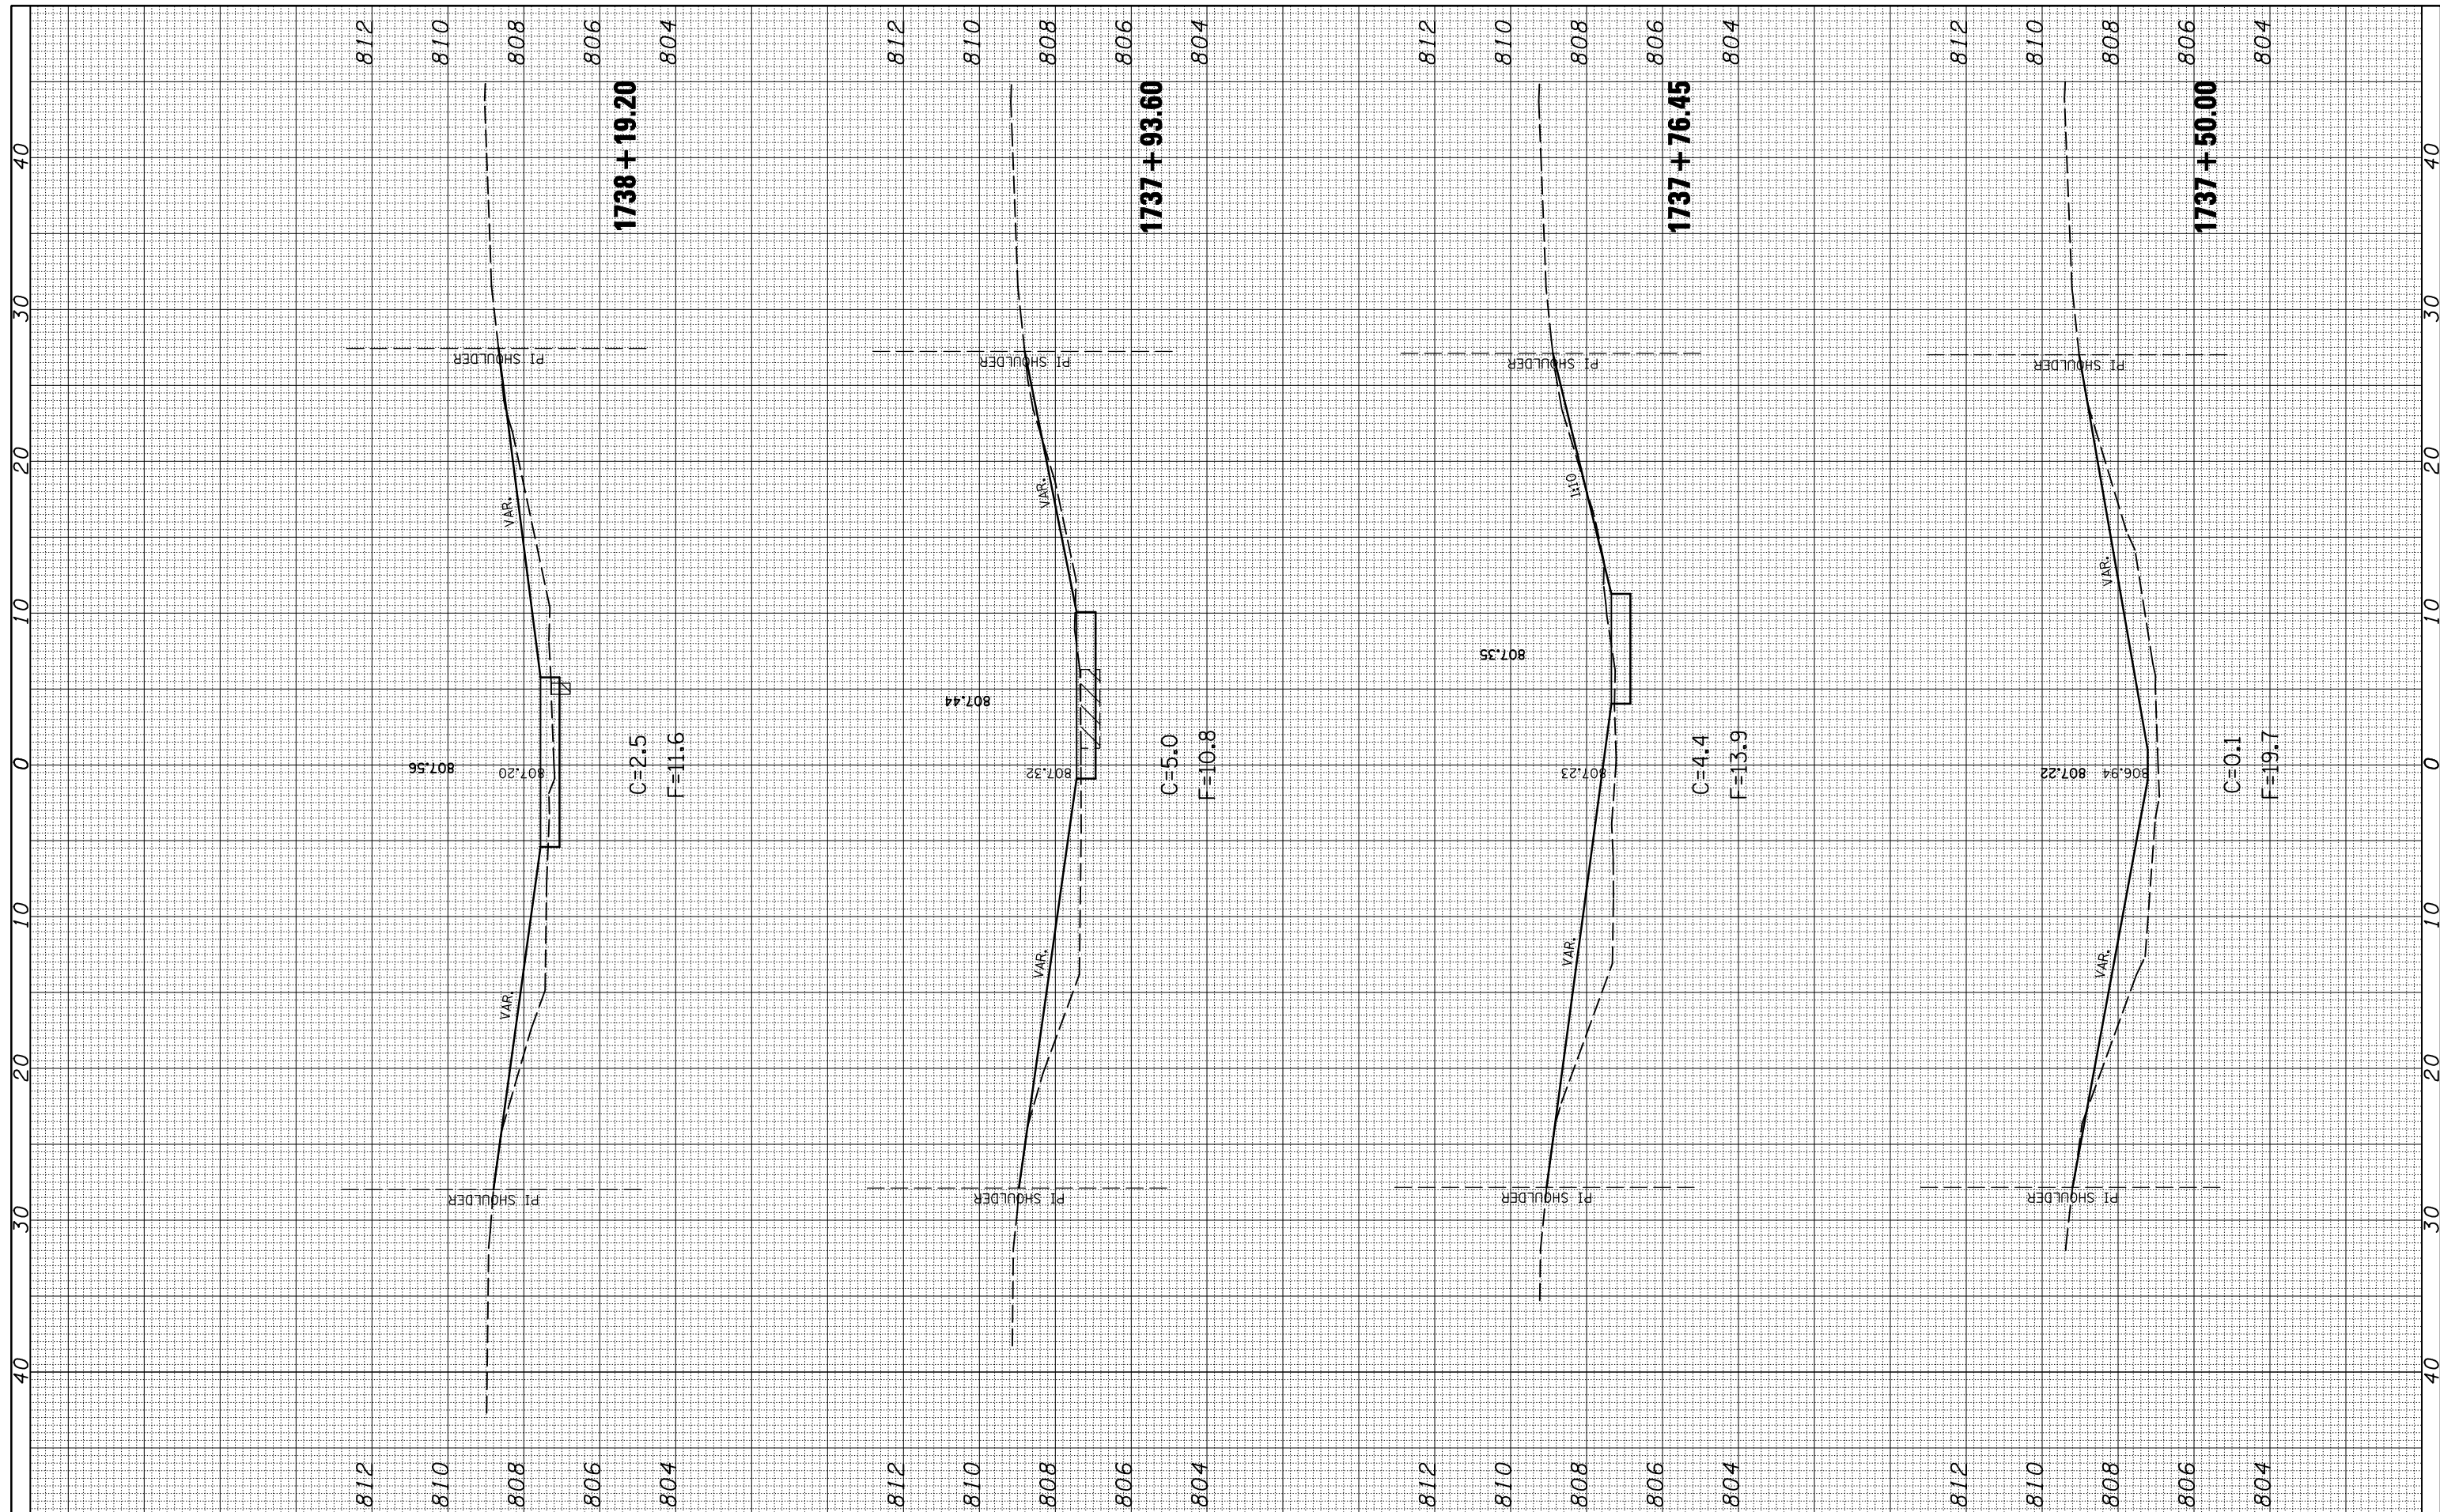

FILE NAME = c:\pwwork\pwidot\CEARLOCKJD\01465\d570744

USER NAME = cealockjd
 shi-sn0570115.xsht.dgn
 PLOT SCALE = 10.0000 "/>

DESIGNED -
 DRAWN -
 CHECKED -
 DATE -

REVISED -
 REVISED -
 REVISED -
 REVISED -

**STATE OF ILLINOIS
 DEPARTMENT OF TRANSPORTATION**

SCALE: SHEET NO. OF SHEETS STA. 1737+50.00 TO STA. 1738+19.20

S.N. 057-0115

| | | | | |
|---|------------|--------|--------------------|-----------|
| F.A.I. RTE. | SECTION | COUNTY | TOTAL SHEETS | SHEET NO. |
| 74 | D5SAFETY-1 | McLean | 80 | 59 |
| FED. ROAD DIST. NO. ILLINOIS FED. AID PROJECT | | | CONTRACT NO. 70744 | |