
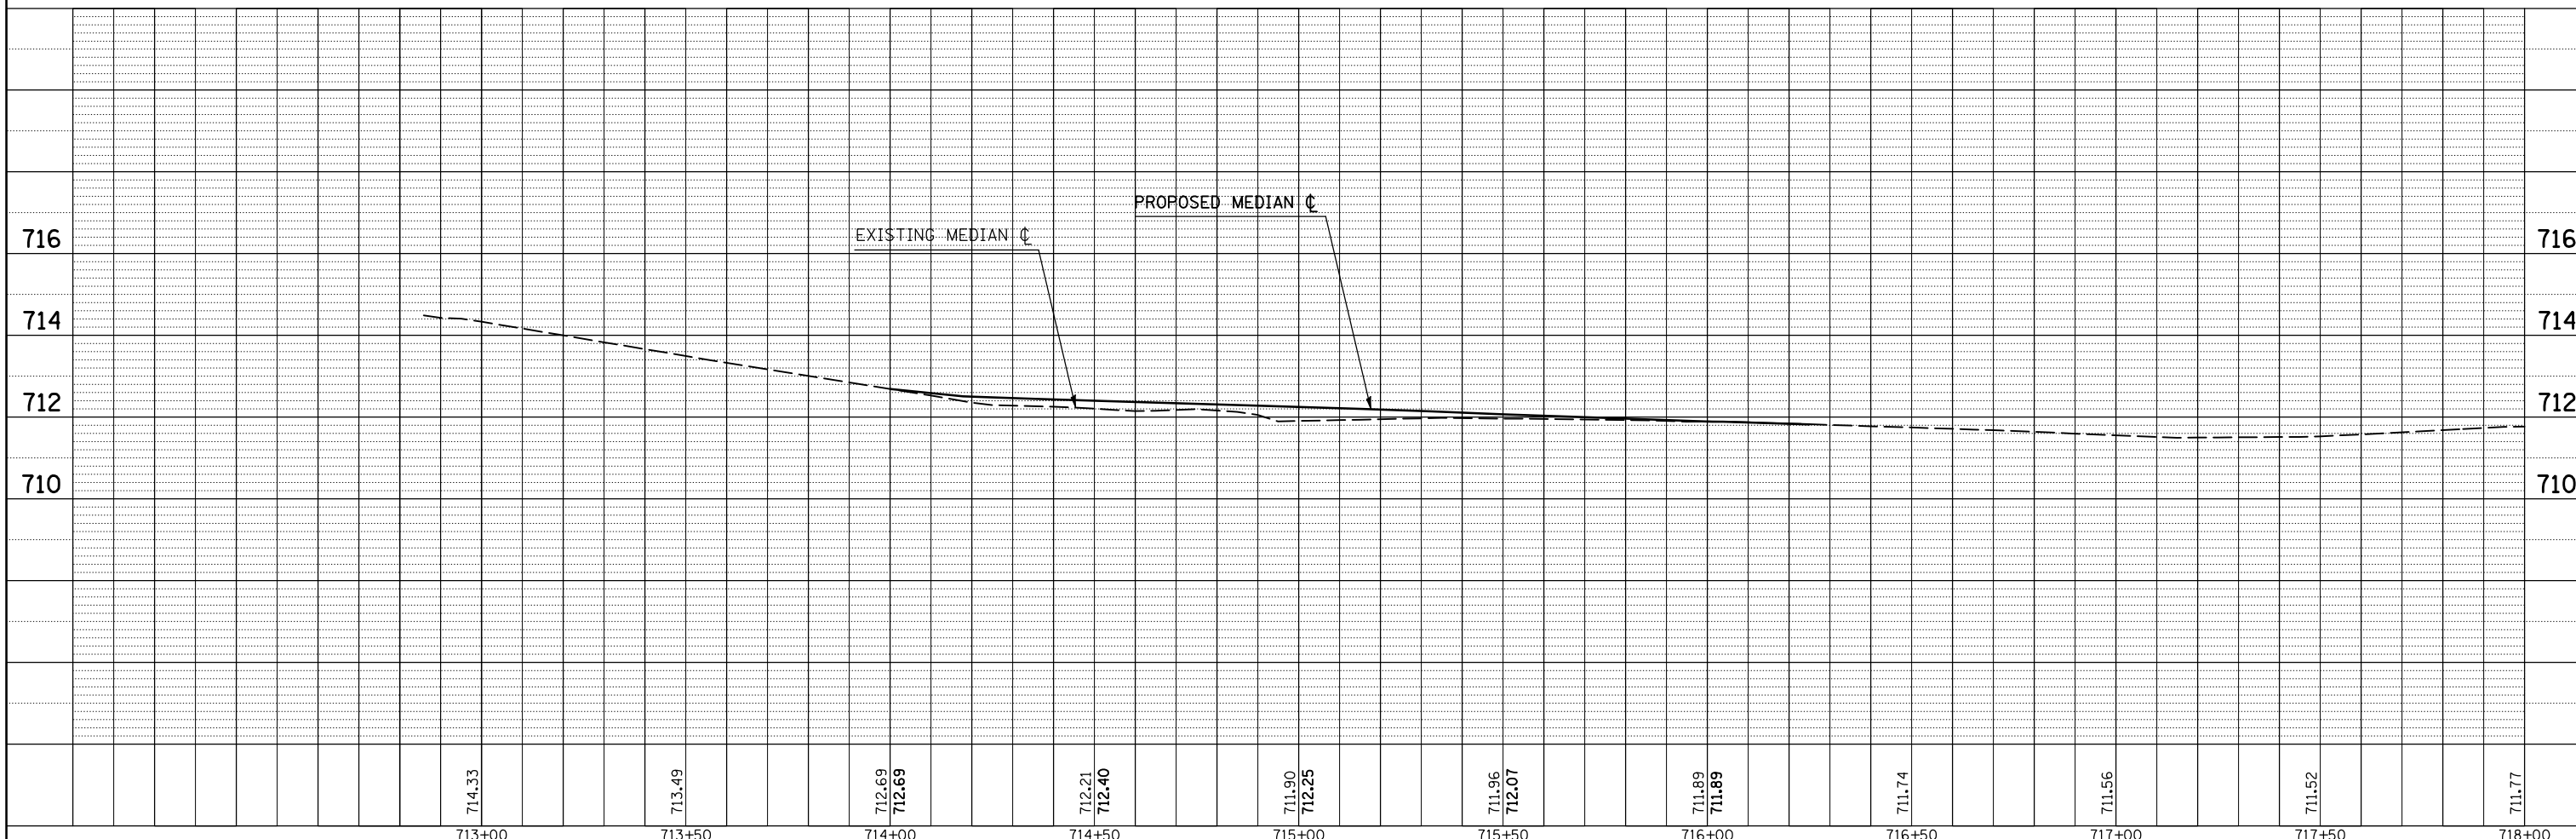


PLAN	SURVEYED	BY	DATE
	PLOTTED		
	NOTE BOOK		
	NO.		
	CHECKED		
	AT		
	FILE NAME		

PROFILE	SURVEYED	BY	DATE
	PLOTTED		
	NOTE BOOK		
	NO.		
	CHECKED		
	AT		
	NOTATION		

NOTE: PIPE UNDERDRAINS 4" SHALL BE EXTENDED TO FLOW LINE OR NEAREST INLET. THE PIPE UNDERDRAIN HEADWALLS AND HEADWALL REMOVALS SHALL BE INCIDENTAL TO PIPE UNDERDRAINS 4".

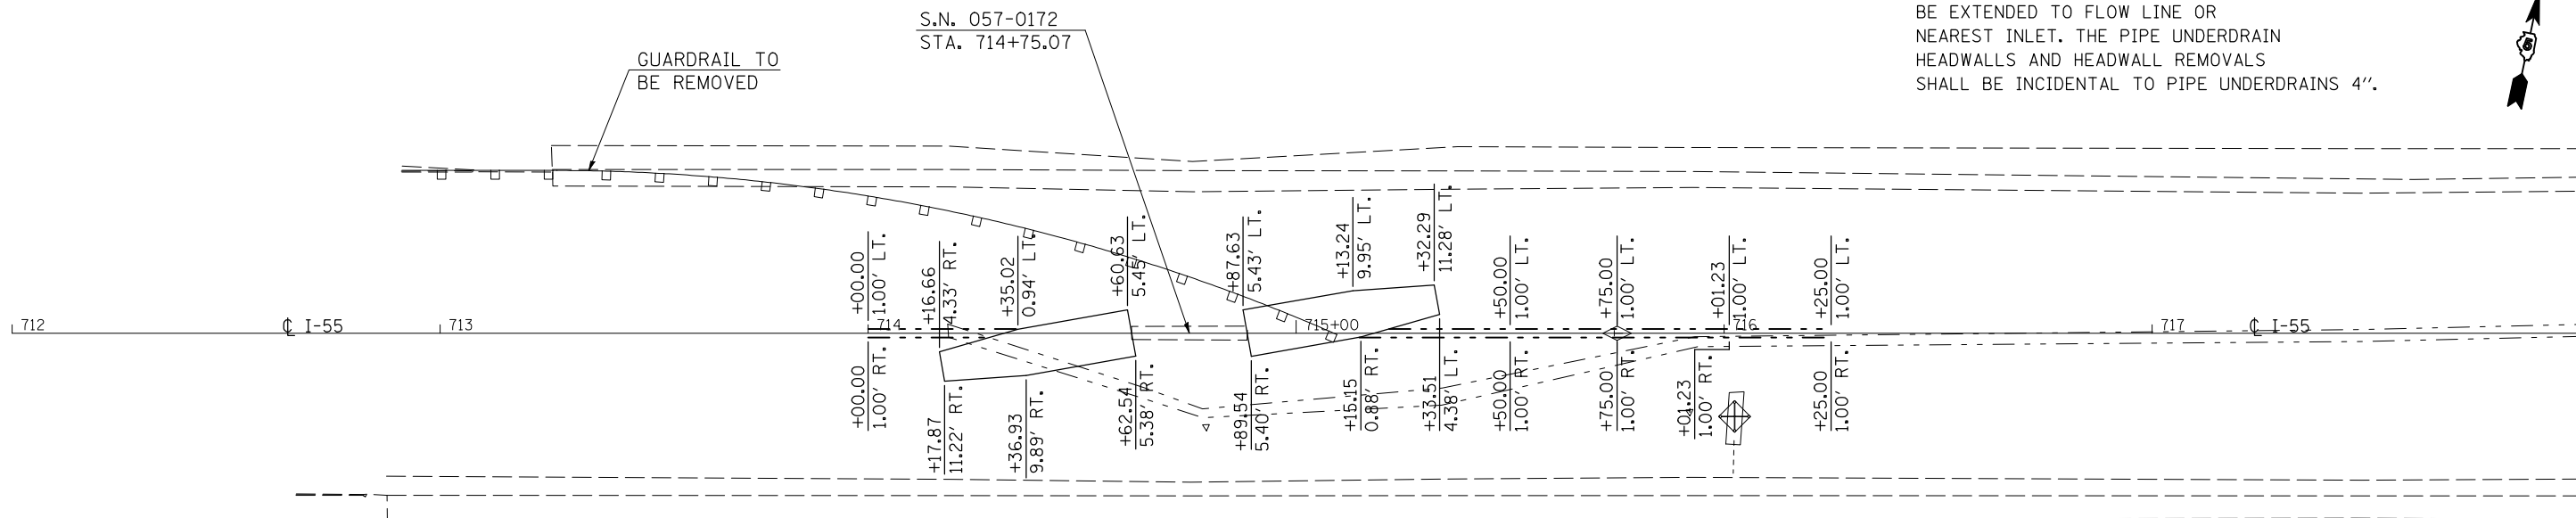

FILE NAME =	USER NAME = piersonbr	DESIGNED - MLB	REVISED -	STATE OF ILLINOIS DEPARTMENT OF TRANSPORTATION	S.N. 057-0172 PLAN & PROFILE	F.A.I. RTE.	SECTION	COUNTY	TOTAL SHEETS	SHEET NO.	
ct:\pwork\PIWIDOT\PIERSONBR\d0101466\d570745-sht-plnpr.f.dgn	PLOT SCALE = 40.0000' / IN.	DRAWN - BBP	REVISED -			55	D5Safety-2	McLean	79	32	
PLOT DATE = 12/16/2008	DATE - 12/09/08	CHECKED -	REVISED -			CONTRACT NO. 70745					
		DATE - 12/09/08	REVISED -			FED. ROAD DIST. NO. ILLINOIS FED. AID PROJECT					