



NOTE: PIPE UNDERDRAINS 4" SHALL BE EXTENDED TO FLOW LINE OR NEAREST INLET. THE PIPE UNDERDRAIN HEADWALLS AND HEADWALL REMOVALS SHALL BE INCIDENTAL TO PIPE UNDERDRAINS 4".


S.N. 057-0175  
STA. 170+65.42

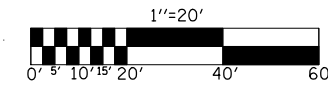

PLAN	SURVEYED	BY	DATE
	PLOTTED		
	NOTED		
	CHECKED		
	APPROVED		
	CADD FILE NAME		

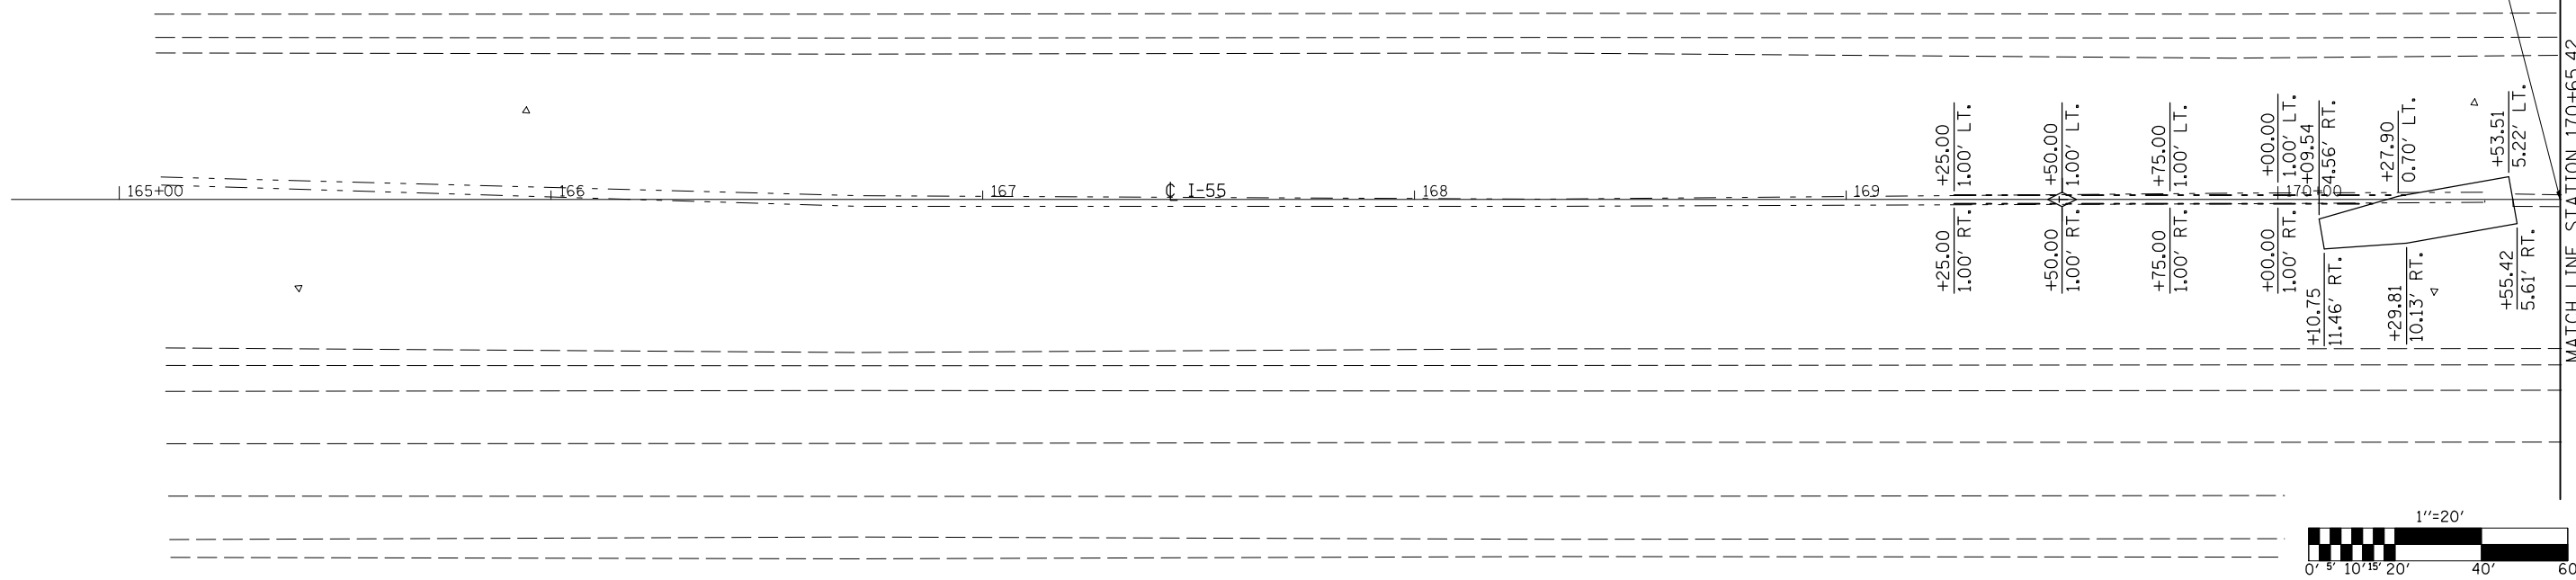

PROFILE	SURVEYED	BY	DATE
	PLOTTED		
	GRADES CHECKED		
	STRUCTURE NOTATION CHKD		

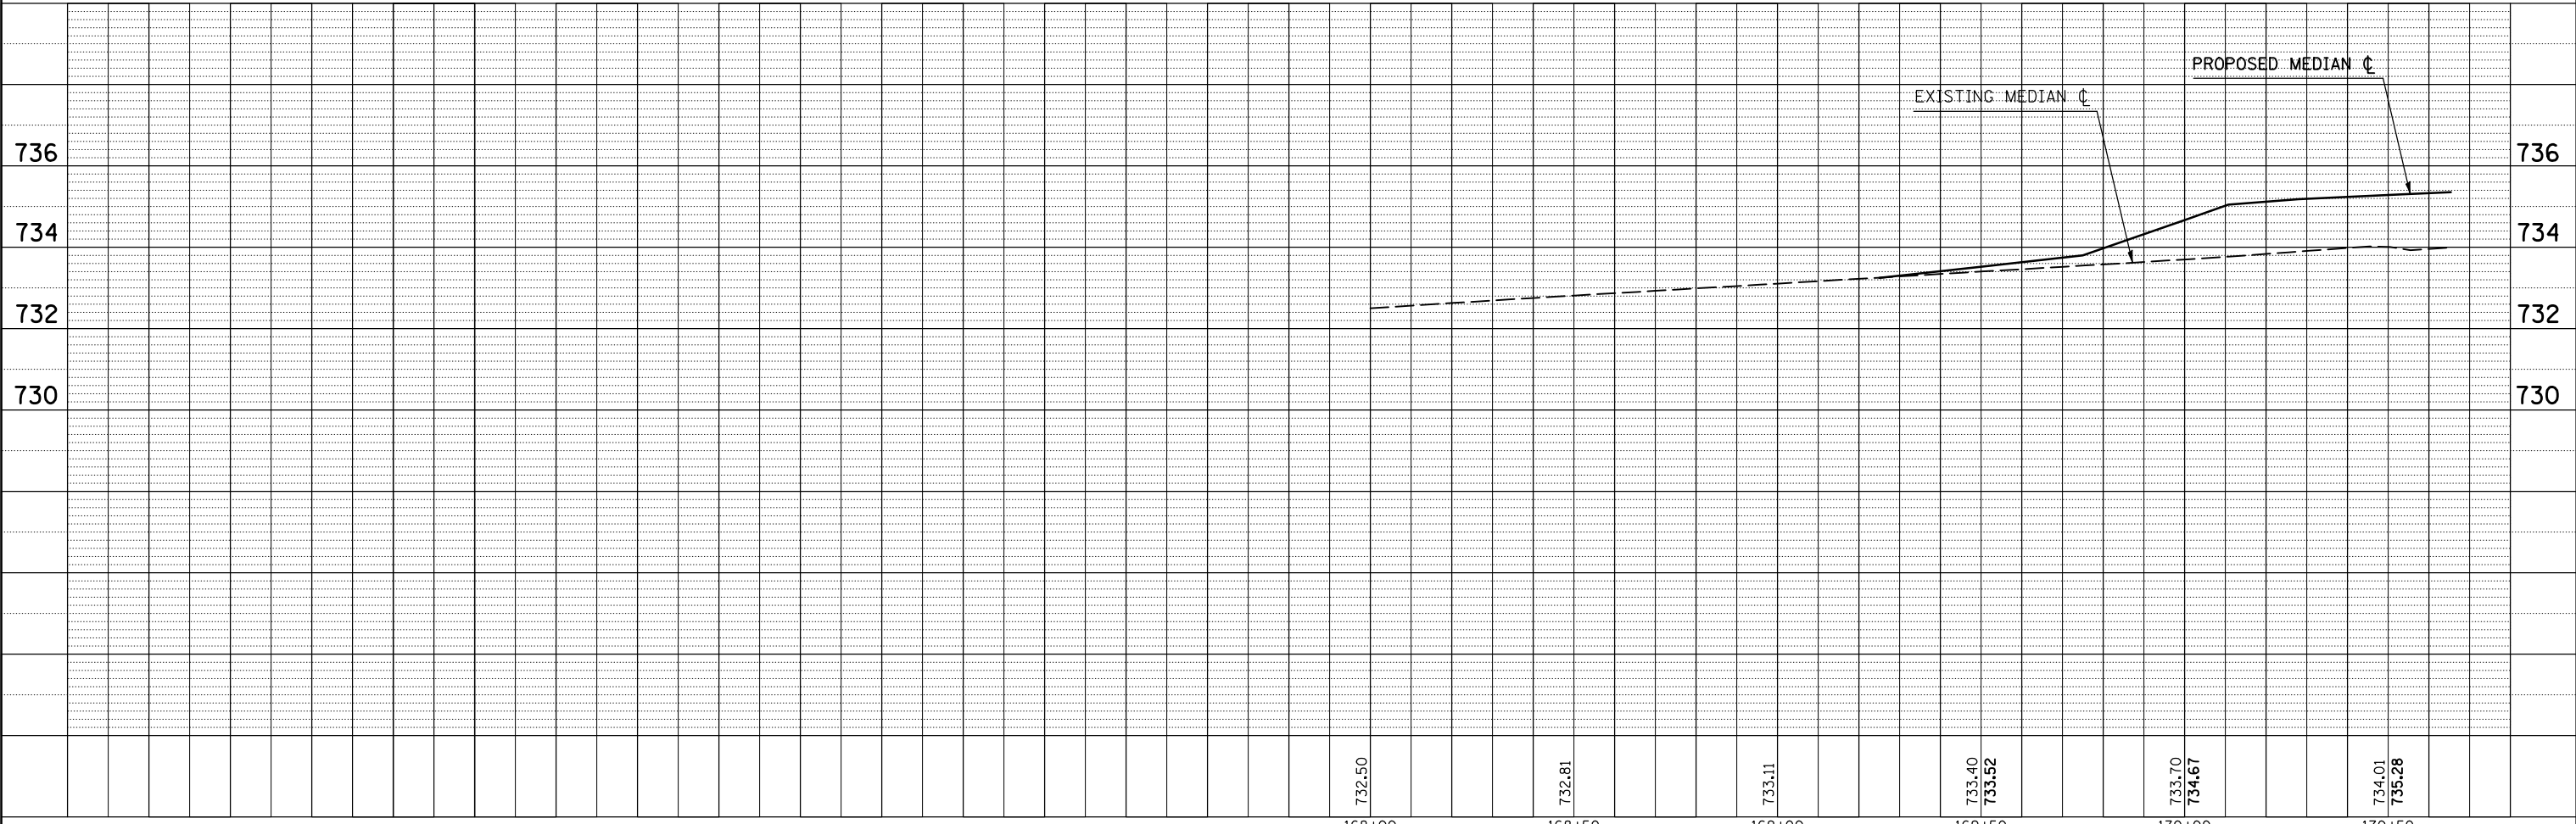

FILE NAME =	USER NAME = piersonbr	DESIGNED - MLB	REVISED -	<b>STATE OF ILLINOIS DEPARTMENT OF TRANSPORTATION</b>	<b>S.N. 057-0175 PLAN &amp; PROFILE</b>	F.A.I. RTE. 55	SECTION D5Safety-2	COUNTY McLean	TOTAL SHEETS 79	SHEET NO. 33		
ct:\pwork\PWIDOT\PIERSONBR\d0101466\d570745-sht-plnpr.f.dgn	PLOT SCALE = 40.0000' / IN.	CHECKED -	REVISED -			SCALE: 1" = 20'	SHEET NO. 1 OF 2 SHEETS	STA. 168+00.00 TO STA. 170+65.42	CONTRACT NO. 70745			
	PLOT DATE = 12/16/2008	DATE - 12/09/08	REVISED -									
FED. ROAD DIST. NO. ILLINOIS FED. AID PROJECT												