


FINAL SURVEY NO.	SURVEYED PLOTTED	DATE
NOTE BOOK	TEMPLATE	
AREAS CHECKED	AREAS CHECKED	

ORIGINAL SURVEY NO.	SURVEYED PLOTTED	DATE
NOTE BOOK	TEMPLATE	
AREAS CHECKED	AREAS CHECKED	

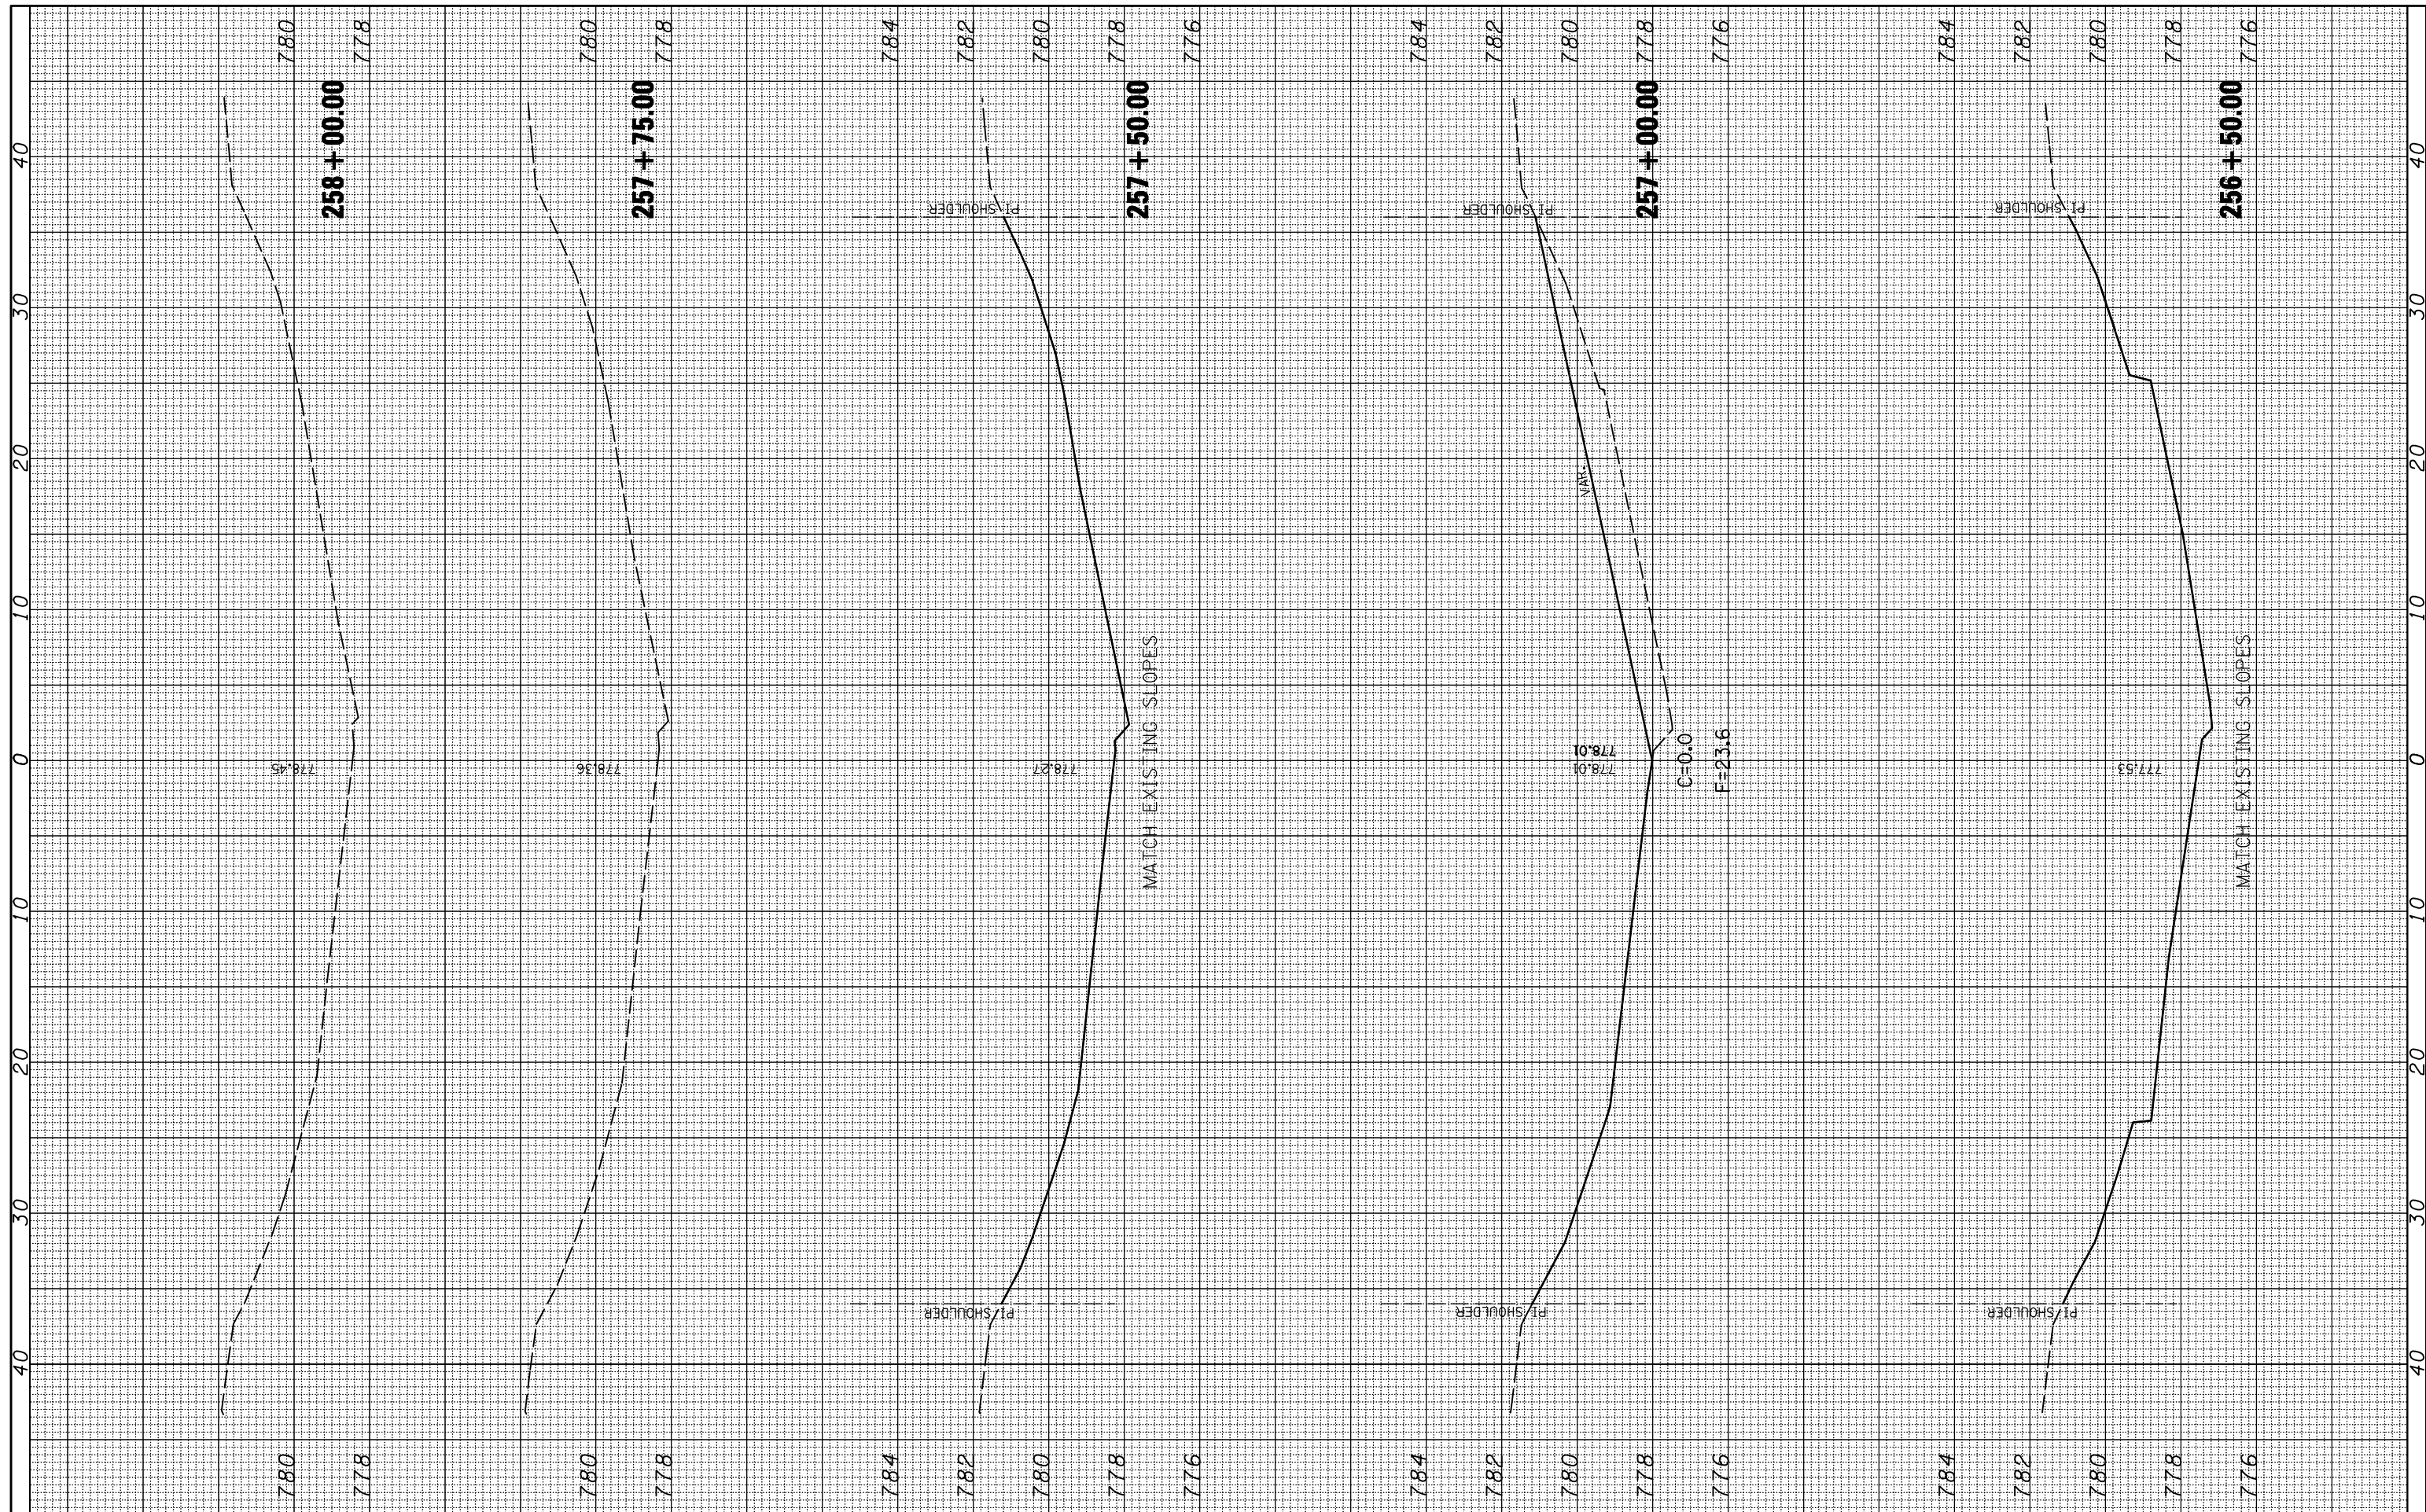

FILE NAME = c:\pwwork\PIWIDOT\PIERSONBR\d0101466\d570745-sh1-an0570162_xssh.t.dgn

USER NAME = piersonbr
 DESIGNED - MLB
 DRAWN - BBP
 PLOT SCALE = 10.0000 "/ IN.
 PLOT DATE = 12/16/2008

REVISIONS:
 REVISED -
 REVISED -
 REVISED -
 REVISED -

**STATE OF ILLINOIS
 DEPARTMENT OF TRANSPORTATION**

SCALE: SHEET NO. 1 OF 3 SHEETS STA. 256+50.00 TO STA. 258+00.00

S.N. 057-0162

F.A.I. RTE. 55	SECTION D5Safety-2	COUNTY McLean	TOTAL SHEETS 79	SHEET NO. 37
FED. ROAD DIST. NO. ILLINOIS FED. AID PROJECT			CONTRACT NO. 70745	