


FINAL SURVEY NO.	SURVEYED PLOTTED TEMPLATE AREAS CHECKED	BY	DATE

ORIGINAL SURVEY NO.	SURVEYED PLOTTED TEMPLATE AREAS CHECKED	BY	DATE

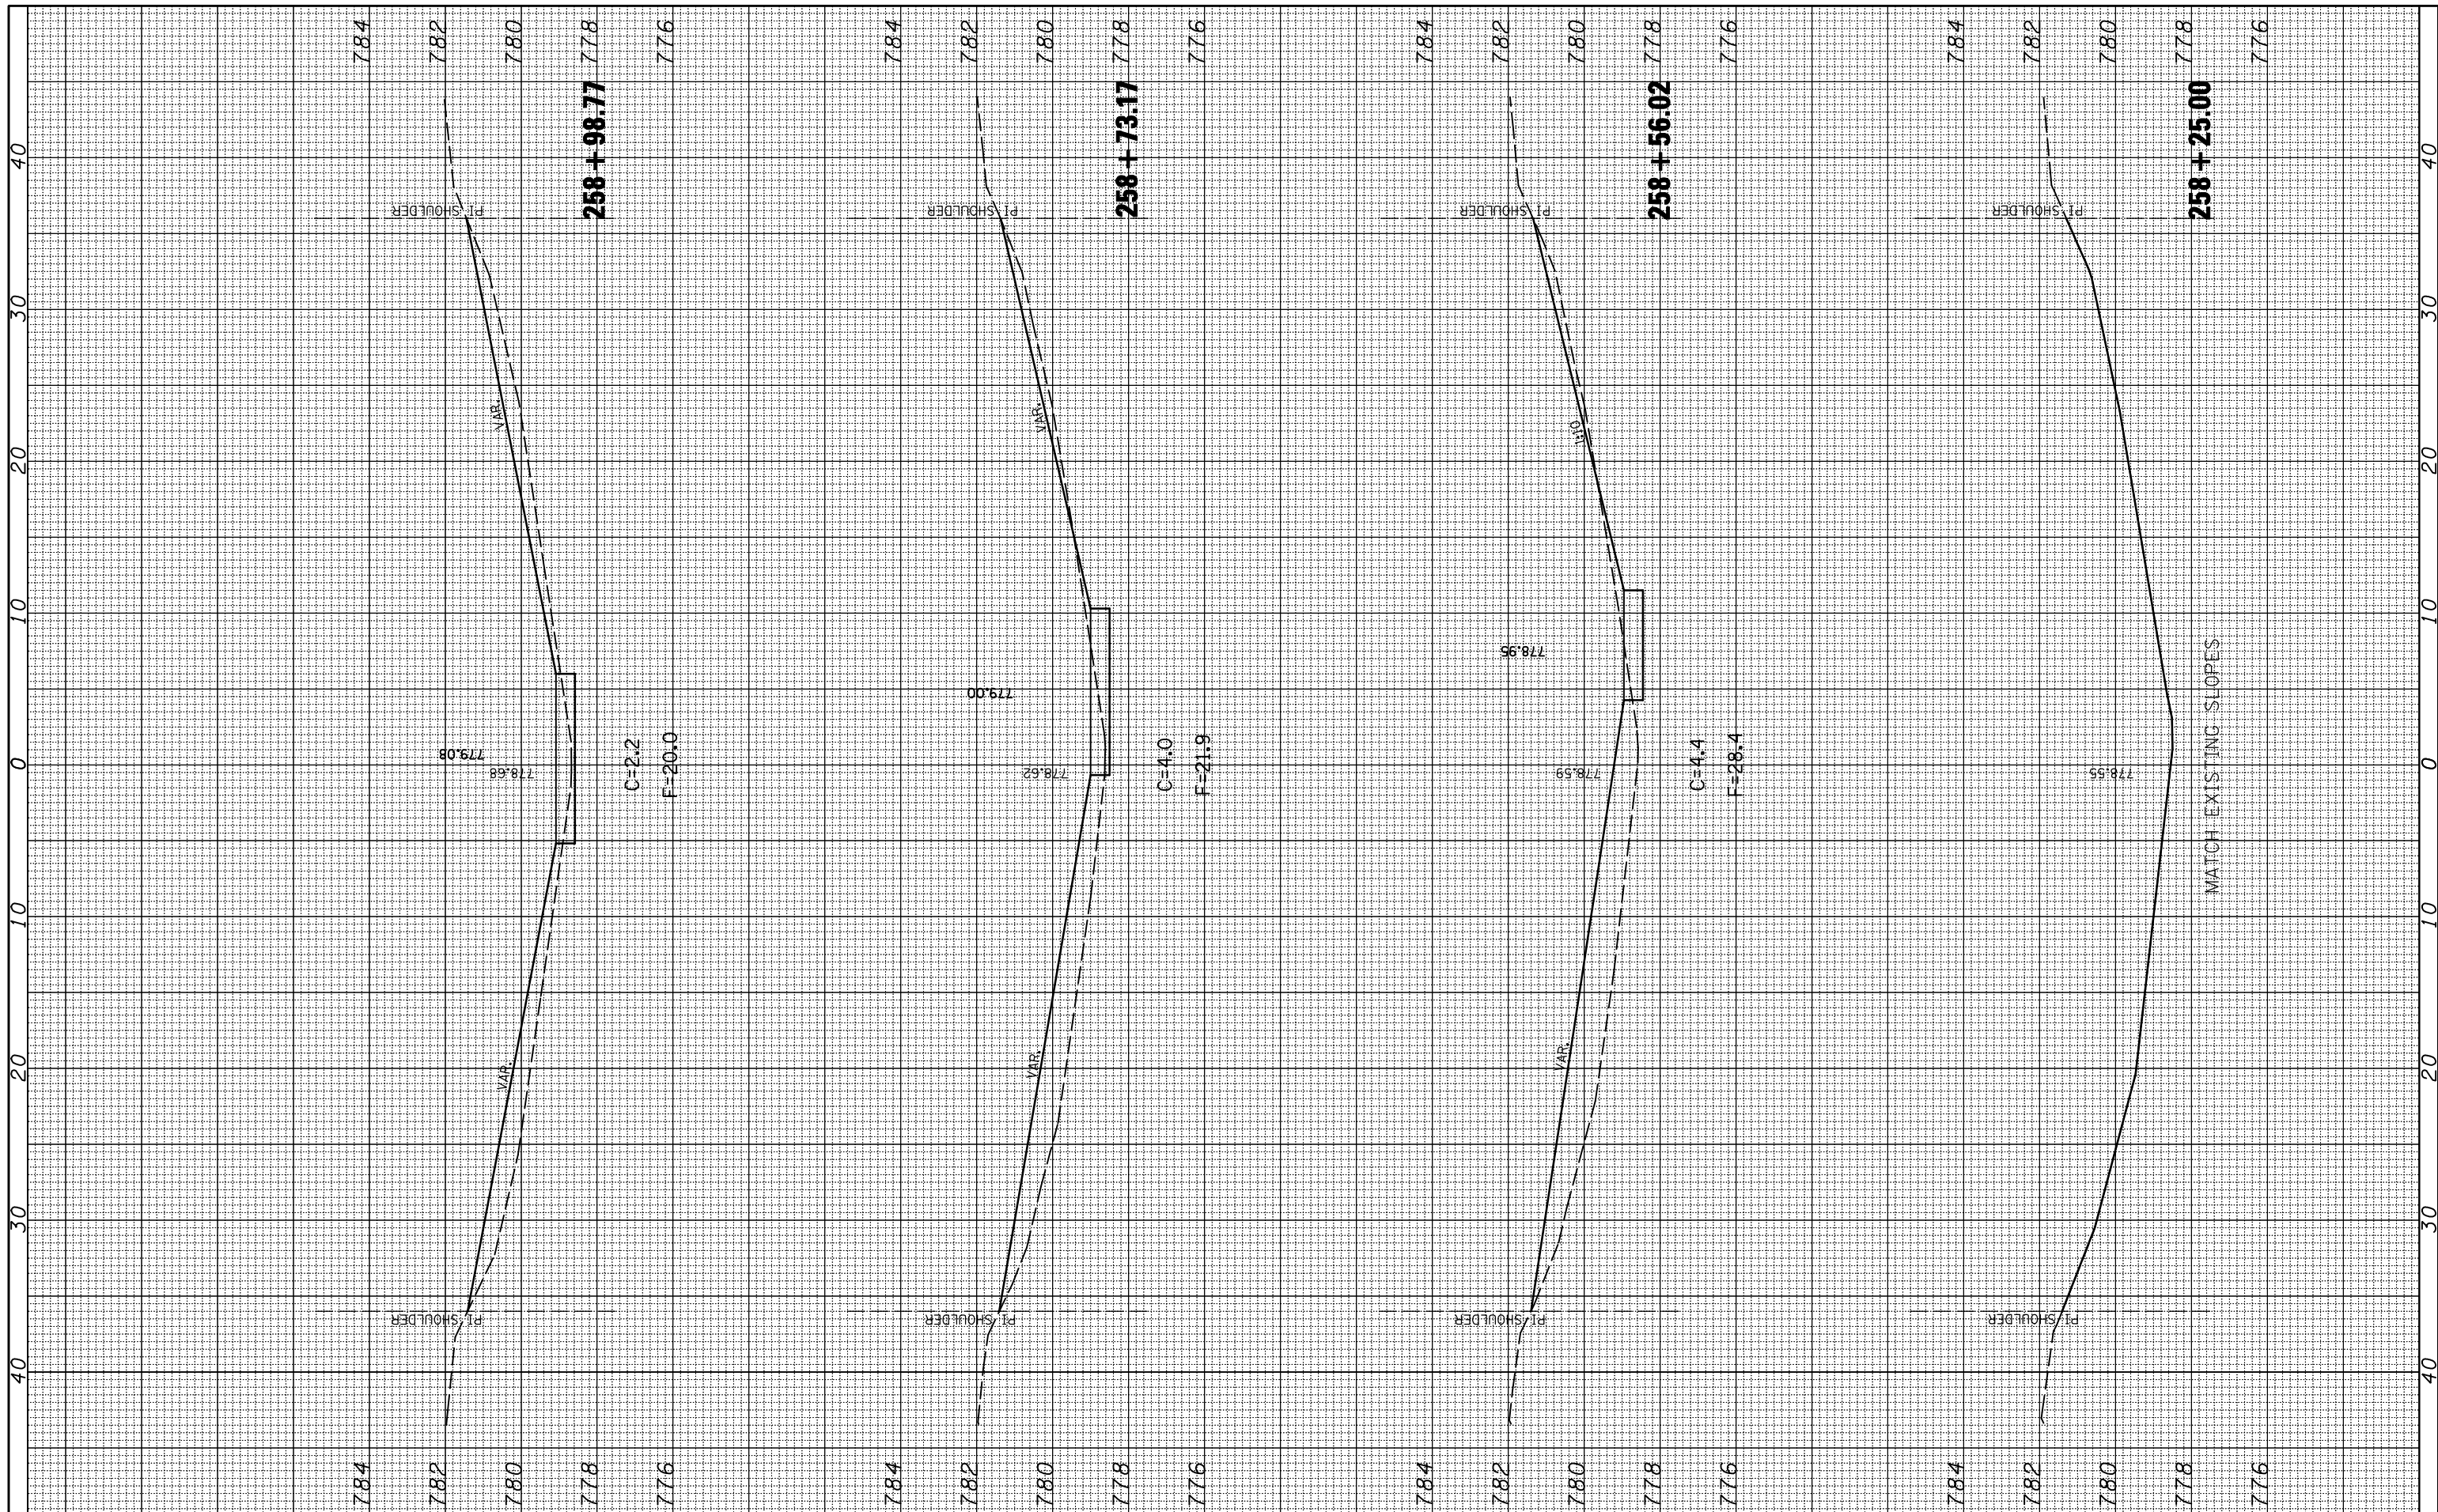

FILE NAME = c:\pwwork\PIWIDOT\PIERSONBR\d0101466\d570745-sh1-an0570162_xssh.t.dgn

USER NAME = piersonbr
 PLOT SCALE = 10.0000 "/>

DESIGNED - MLB
 DRAWN - BBP
 CHECKED -
 DATE - 12/09/08

REVISED -
 REVISED -
 REVISED -
 REVISED -

**STATE OF ILLINOIS
 DEPARTMENT OF TRANSPORTATION**

SCALE: SHEET NO. 2 OF 3 SHEETS STA. 258+25.00 TO STA. 258+98.77

S.N. 057-0162

F.A.I. RTE. 55	SECTION D5Safety-2	COUNTY McLean	TOTAL SHEETS 79	SHEET NO. 38
FED. ROAD DIST. NO. ILLINOIS FED. AID PROJECT			CONTRACT NO. 70745	