


FINAL SURVEY NO.	SURVEYED PLOTTED AREAS CHECKED	BY	DATE

ORIGINAL SURVEY NO.	SURVEYED PLOTTED AREAS CHECKED	BY	DATE

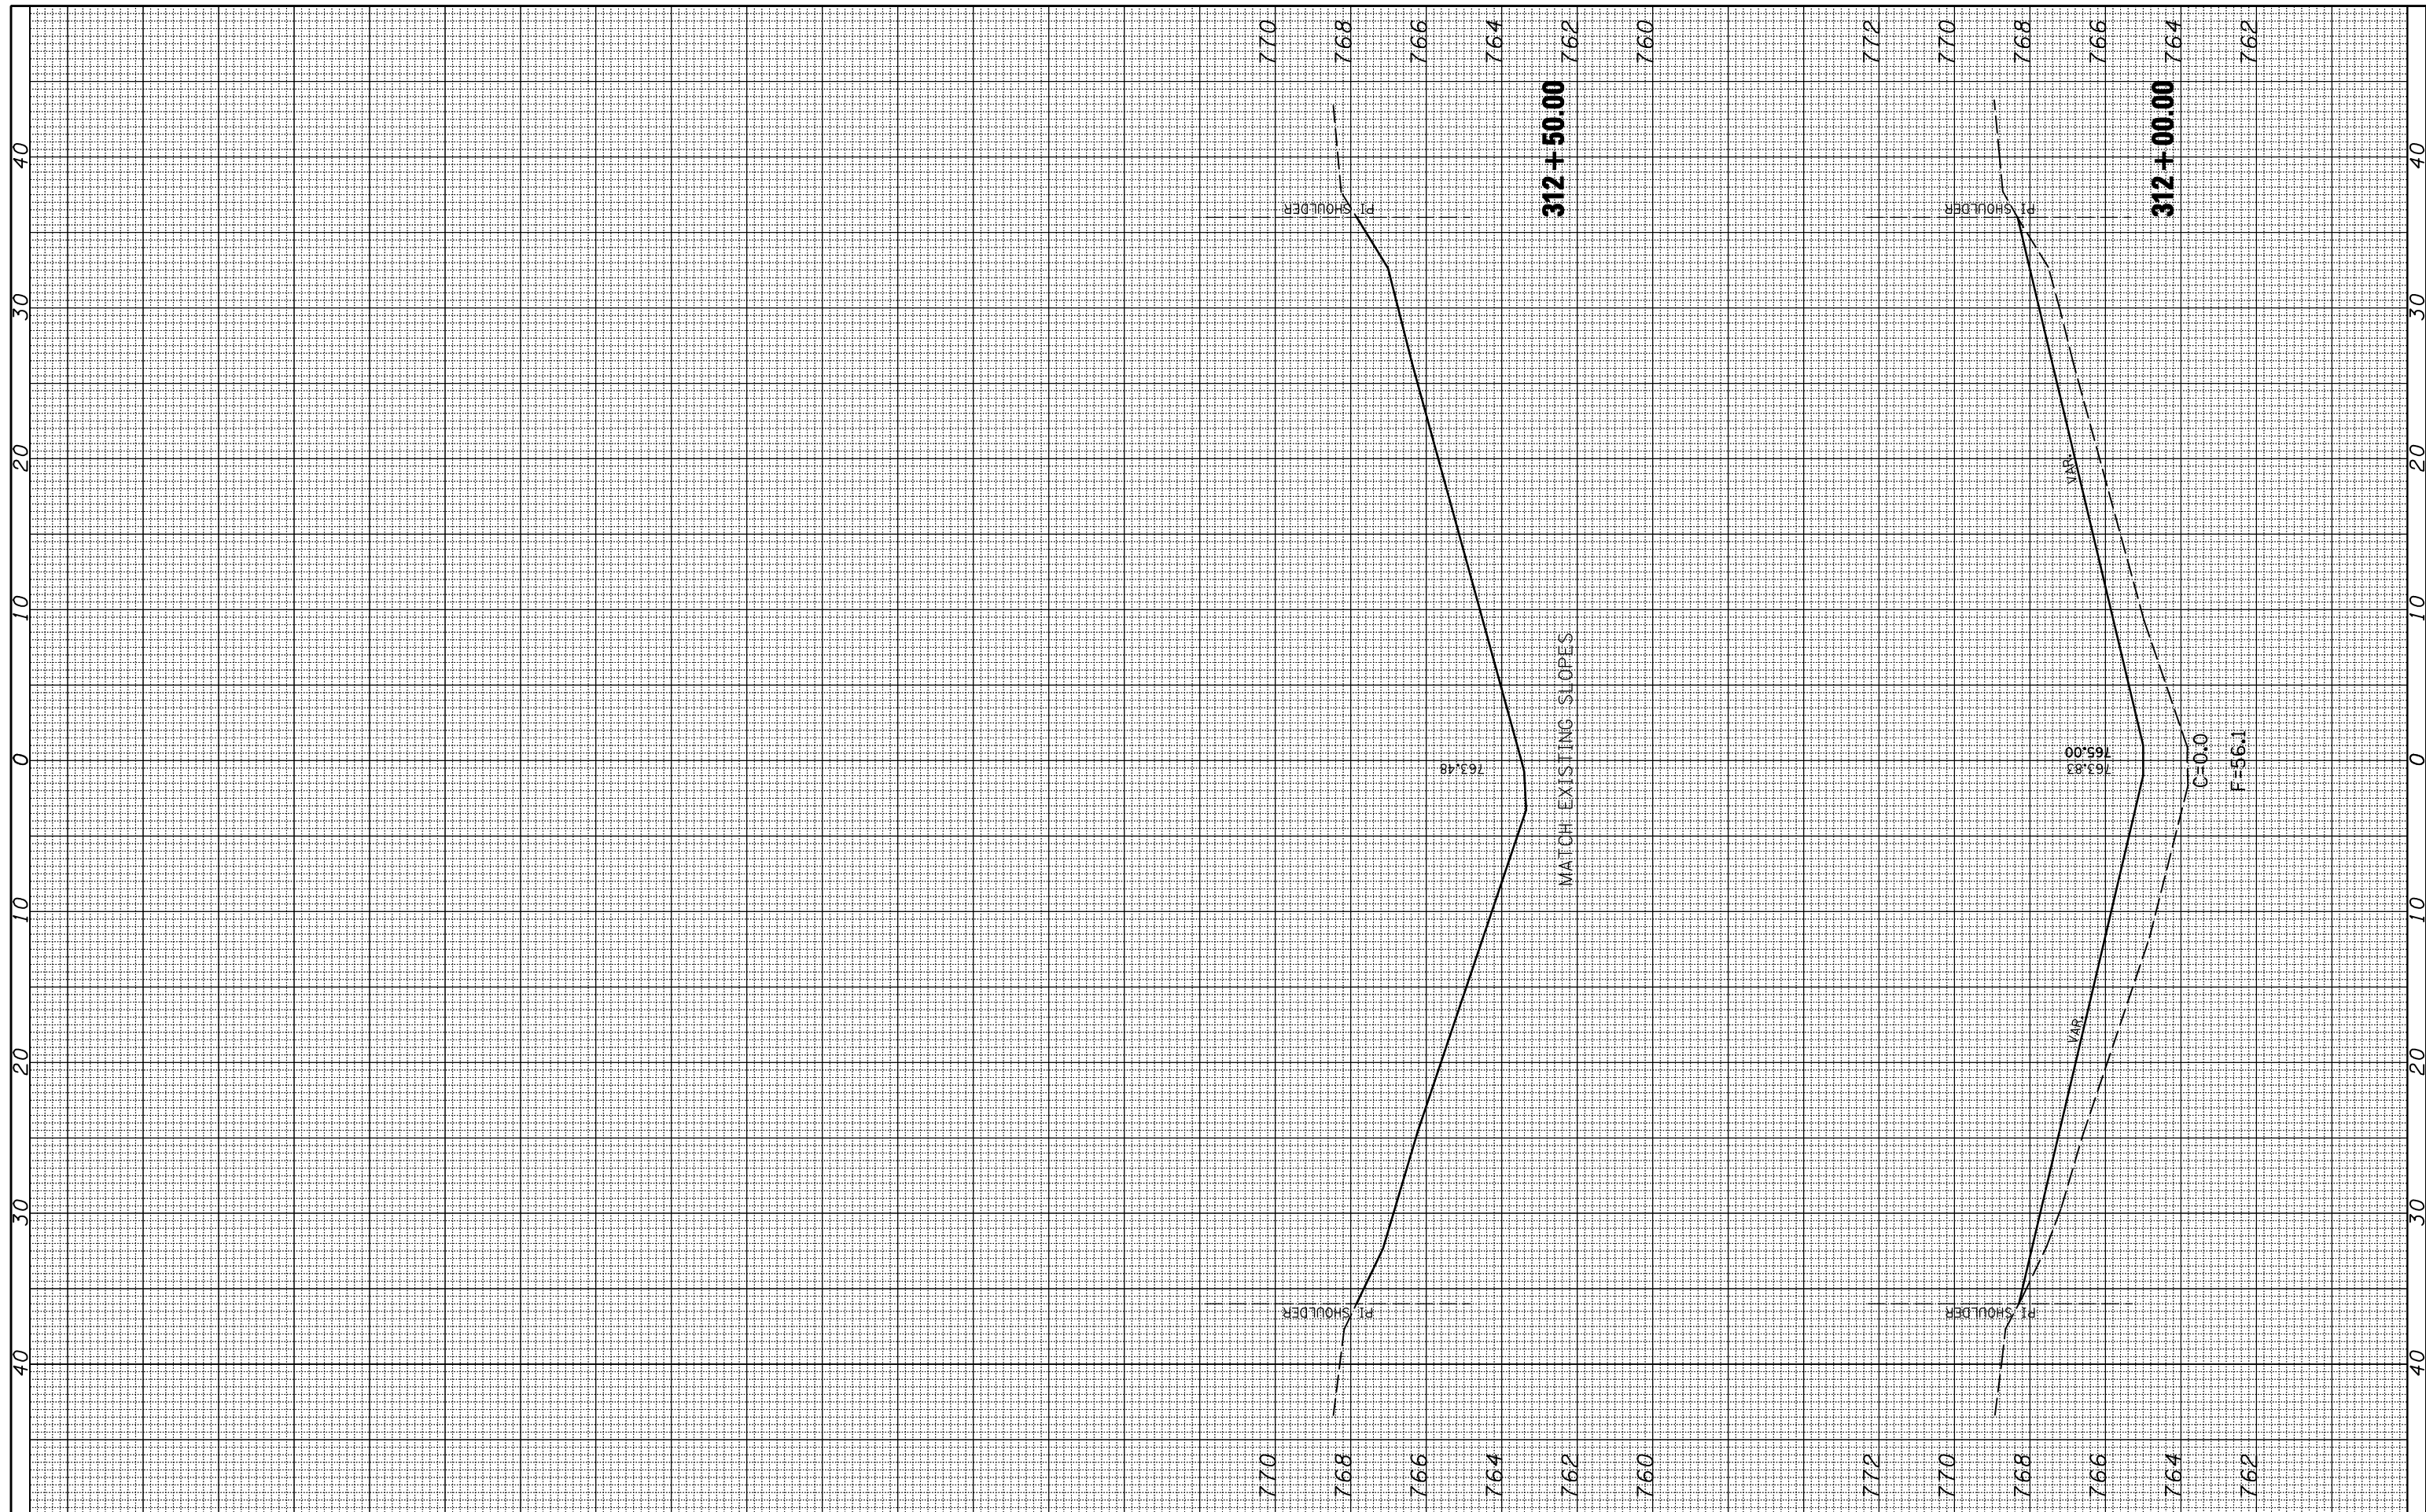

FILE NAME =	USER NAME = piersonbr	DESIGNED - MLB	REVISED -
c:\pwwork\PIERSONBR\d0101466\d570745-sht-sgntrs_sta310+00_xsh.t.dgn		DRAWN - BBP	REVISED -
		CHECKED -	REVISED -
		DATE - 12/09/08	REVISED -

**STATE OF ILLINOIS
DEPARTMENT OF TRANSPORTATION**

SIGN FOUNDATION AT STATION 310+00.00

SCALE: SHEET NO. 6 OF 6 SHEETS STA. 312+00.00 TO STA. 312+50.00

F.A.I. RTE.	SECTION	COUNTY	TOTAL SHEETS	SHEET NO.
55	D5Safety-2	McLean	79	45
FED. ROAD DIST. NO. ILLINOIS FED. AID PROJECT			CONTRACT NO. 70745	