


FINAL SURVEY NO.	SURVEYED PLOTTED AREAS CHECKED	BY	DATE

ORIGINAL SURVEY NO.	SURVEYED PLOTTED AREAS CHECKED	BY	DATE

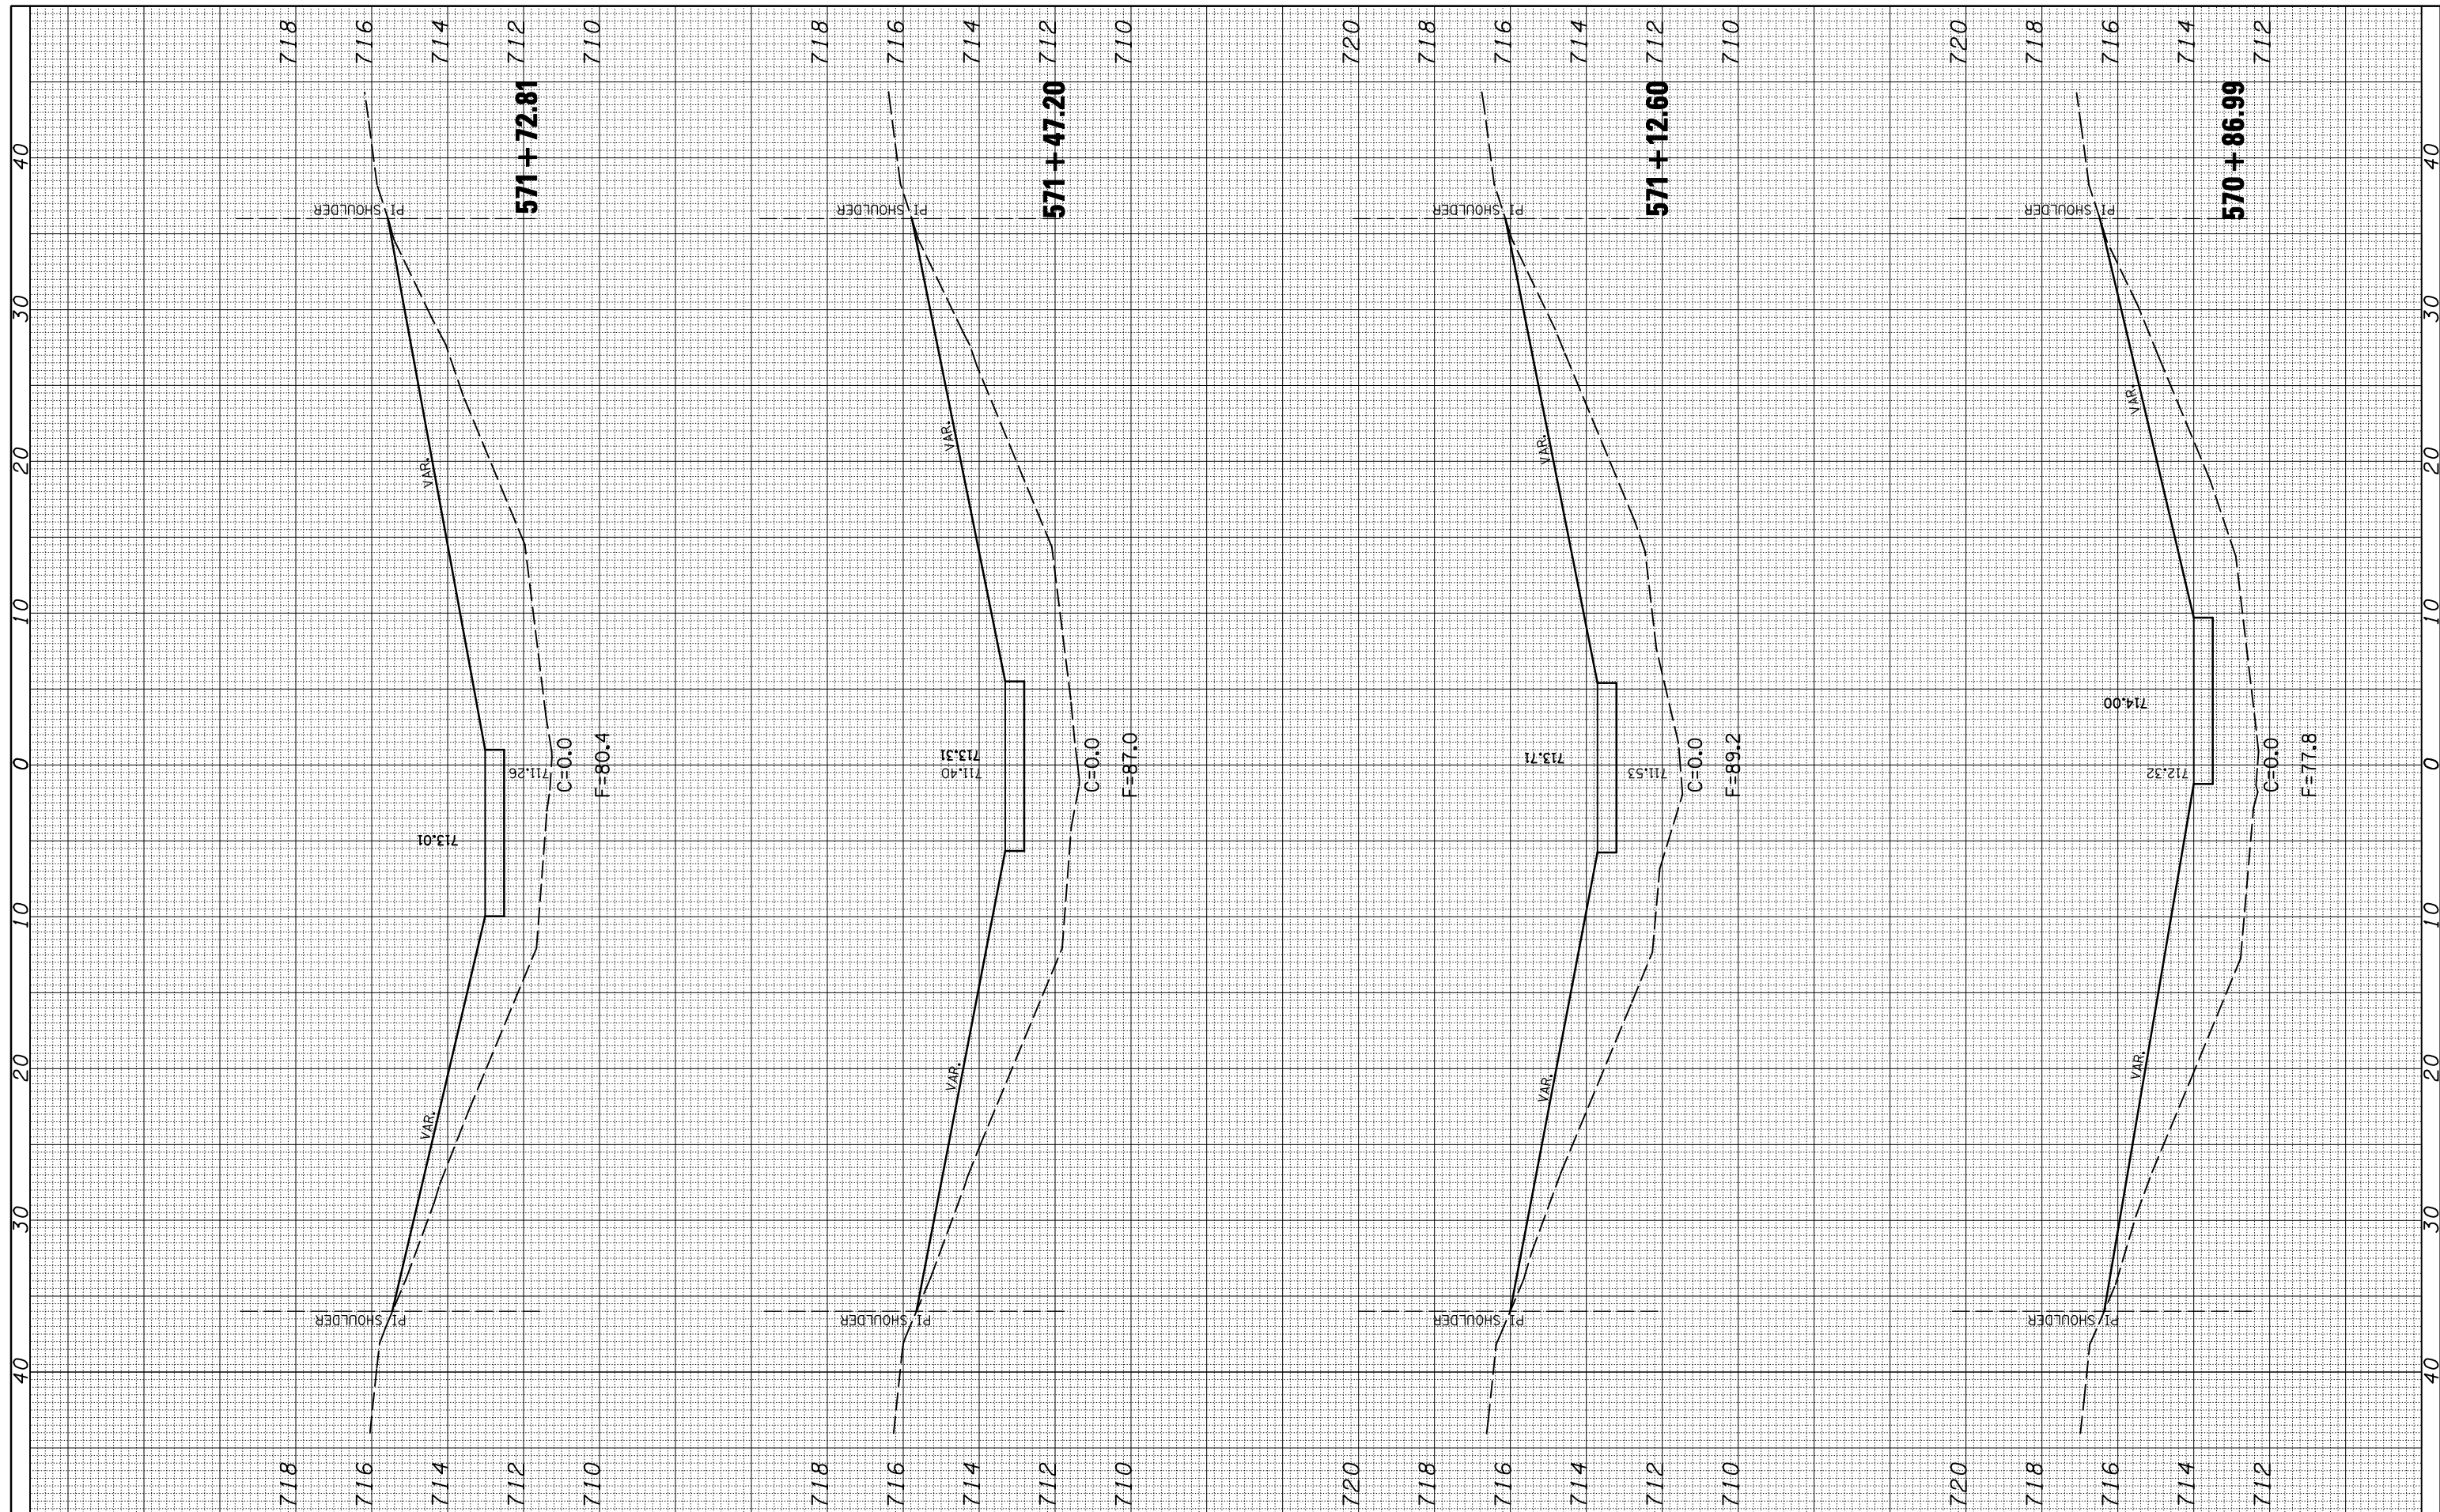

FILE NAME =
 c:\pwwork\PIWIDOT\PIERSONBR\d0101466\d570745-sh1-an0570166_xssht.dgn

USER NAME = piersonbr
 DESIGNED - MLB
 DRAWN - BBP
 PLOT SCALE = 10.0000' / IN.
 PLOT DATE = 12/16/2008

REVISIONS:
 REVISION NO. | DATE | DESCRIPTION
 1 | 12/09/08 |
 2 | |
 3 | |
 4 | |

**STATE OF ILLINOIS
 DEPARTMENT OF TRANSPORTATION**

SCALE: SHEET NO. 3 OF 5 SHEETS STA. 570+86.99 TO STA. 571+72.81

S.N. 057-0166

F.A.I. RTE.	SECTION	COUNTY	TOTAL SHEETS	SHEET NO.
55	D5Safety-2	McLean	79	53
FED. ROAD DIST. NO. ILLINOIS FED. AID PROJECT			CONTRACT NO. 70745	