


| | | | |
|------------------|---|----|------|
| FINAL SURVEY NO. | SURVEYED PLOTTED TEMPLATE AREAS CHECKED | BY | DATE |
| | | | |

| | | | |
|---------------------|---|----|------|
| ORIGINAL SURVEY NO. | SURVEYED PLOTTED TEMPLATE AREAS CHECKED | BY | DATE |
| | | | |

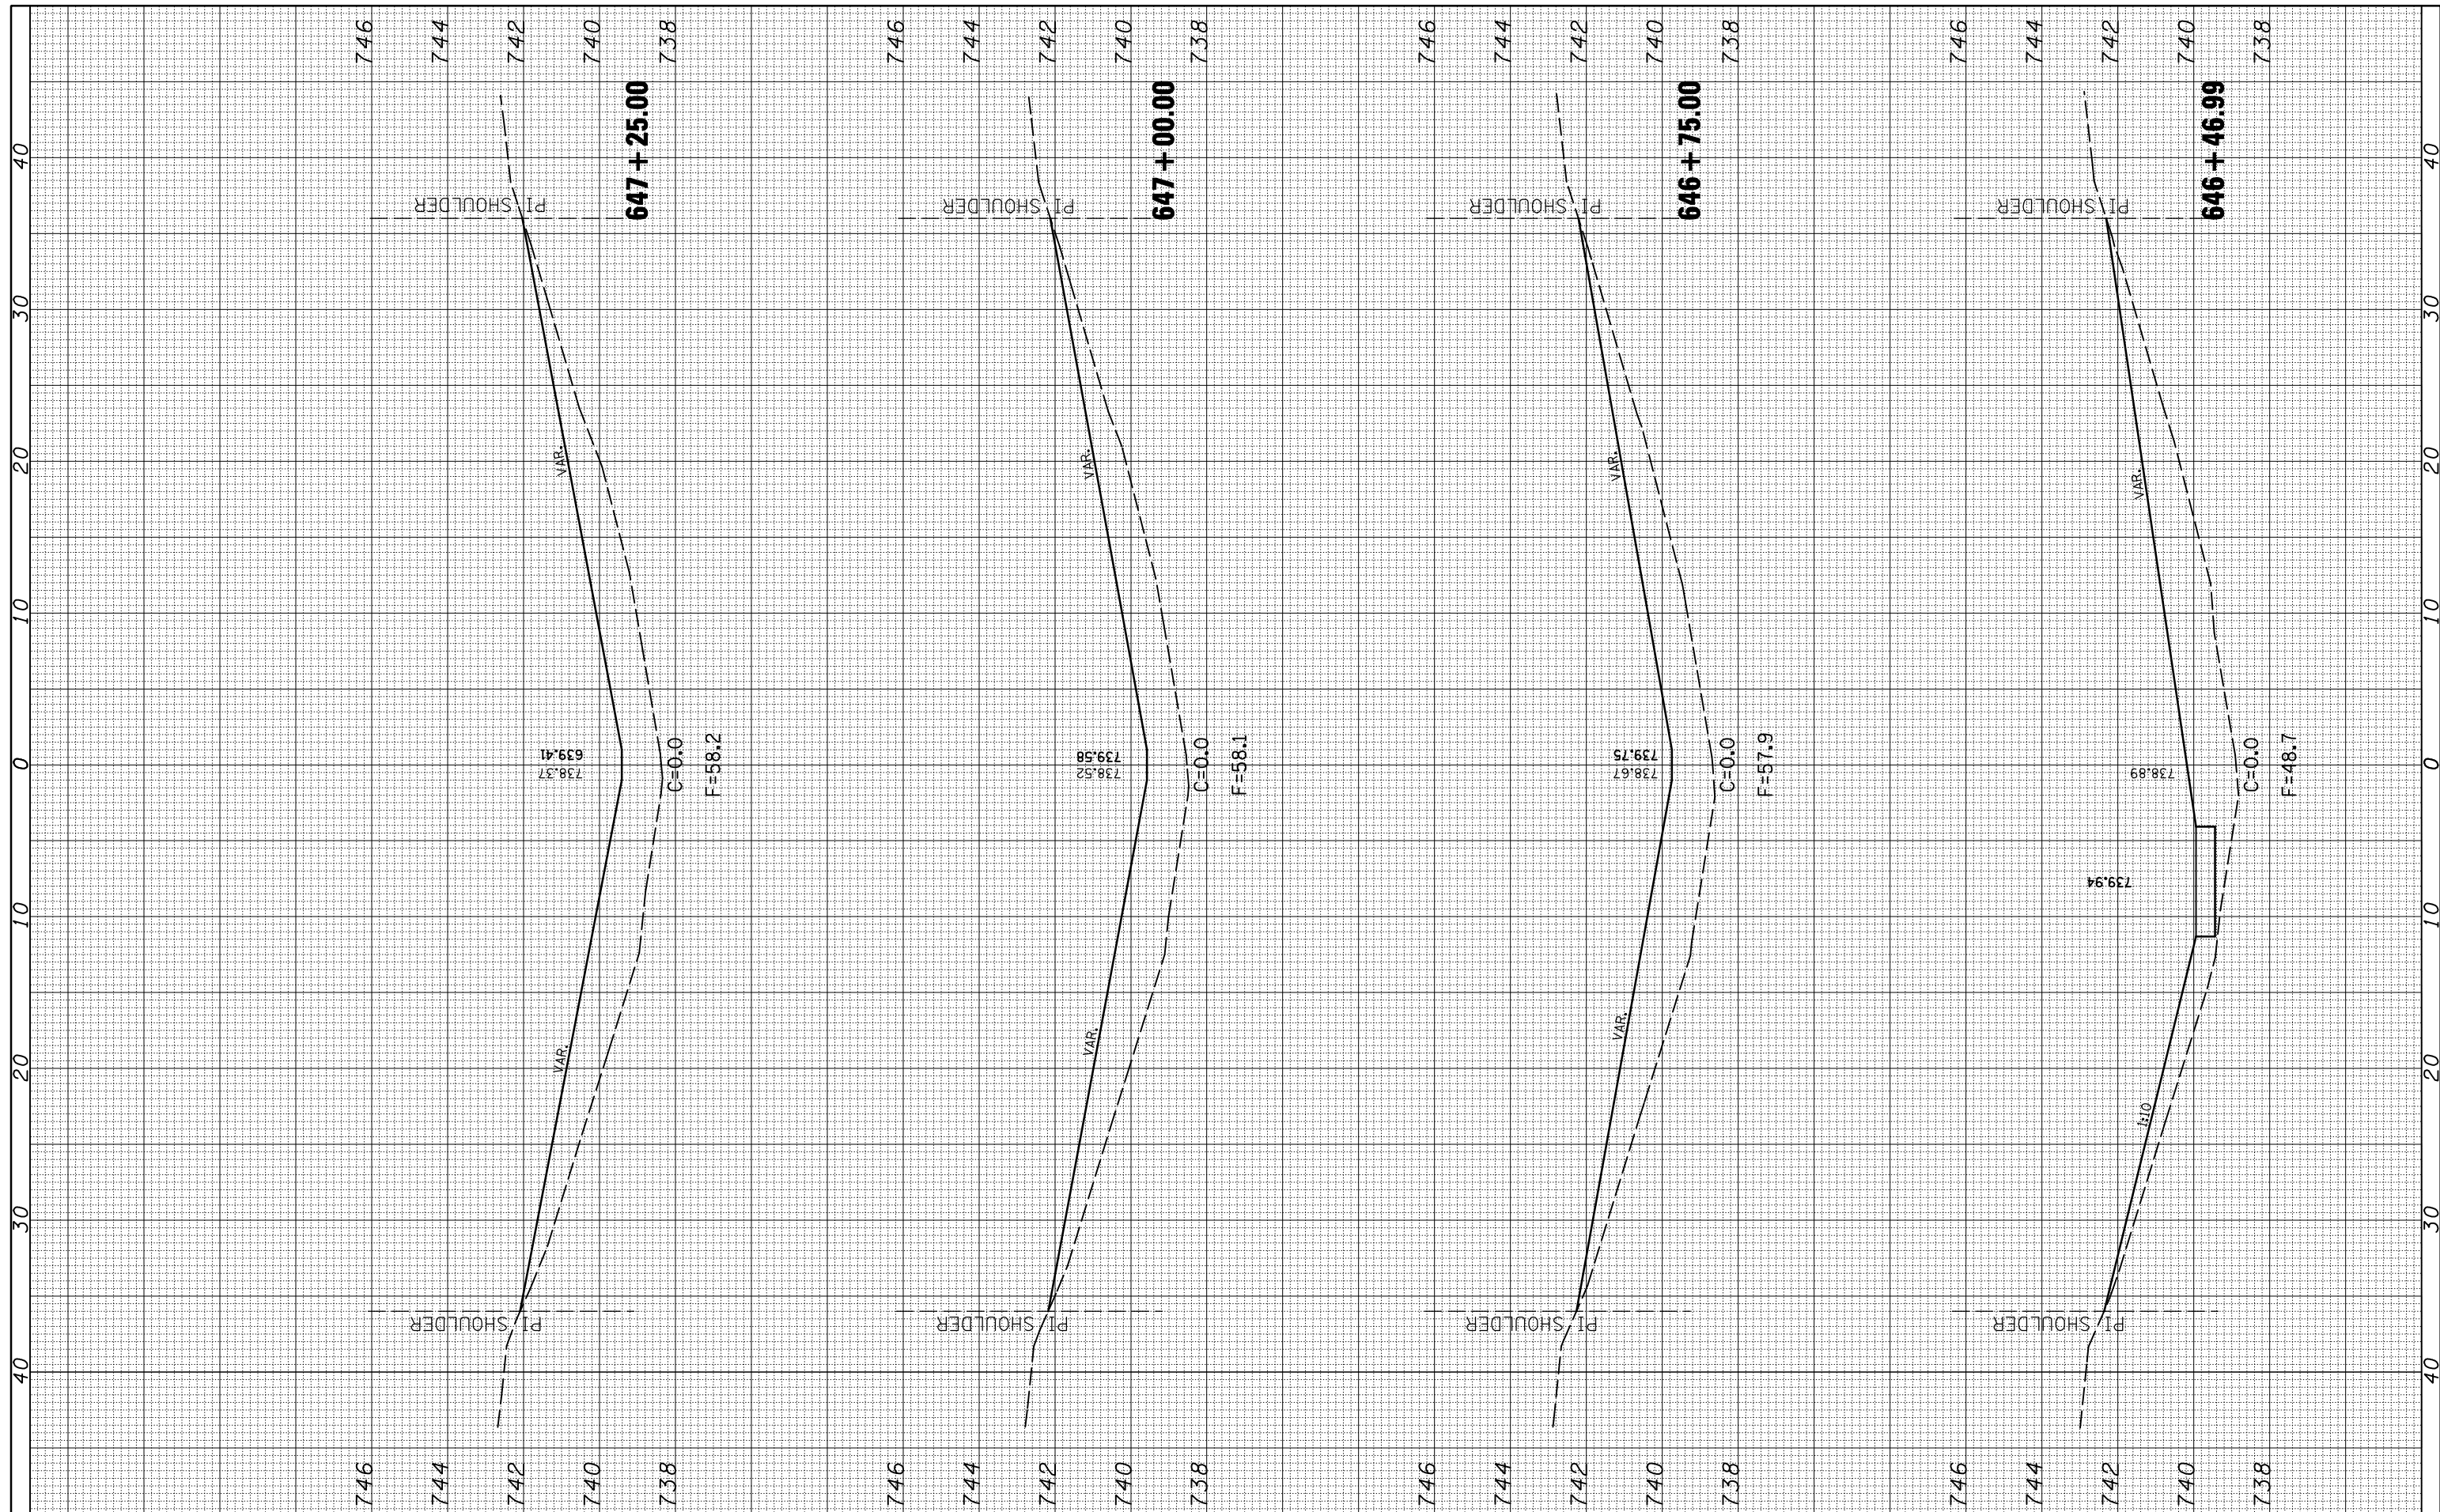

| | | | | | |
|---|-----------------------|------------|----------|-----------|--|
| FILE NAME = | USER NAME = piersonbr | DESIGNED - | MLB | REVISED - | |
| ca:\pw\work\PIWIDOT\PIERSONBR\d0101466\d570745-sh\sn0570171_xsh.t.dgn | | DRAWN - | BBP | REVISED - | |
| | | CHECKED - | | REVISED - | |
| | | DATE - | 12/09/08 | REVISED - | |

**STATE OF ILLINOIS
DEPARTMENT OF TRANSPORTATION**

| | | |
|--------|-------------------------|----------------------------------|
| SCALE: | SHEET NO. 4 OF 5 SHEETS | STA. 646+46.99 TO STA. 647+25.00 |
|--------|-------------------------|----------------------------------|

| | | | | |
|---|------------|--------|--------------------|-----------|
| F.A.I. RTE. | SECTION | COUNTY | TOTAL SHEETS | SHEET NO. |
| 55 | D5Safety-2 | McLean | 79 | 59 |
| FED. ROAD DIST. NO. ILLINOIS FED. AID PROJECT | | | CONTRACT NO. 70745 | |