


FINAL SURVEY NO.	SURVEYED PLOTTED TEMPLATE AREAS CHECKED	BY	DATE

ORIGINAL SURVEY NO.	SURVEYED PLOTTED TEMPLATE AREAS CHECKED	BY	DATE

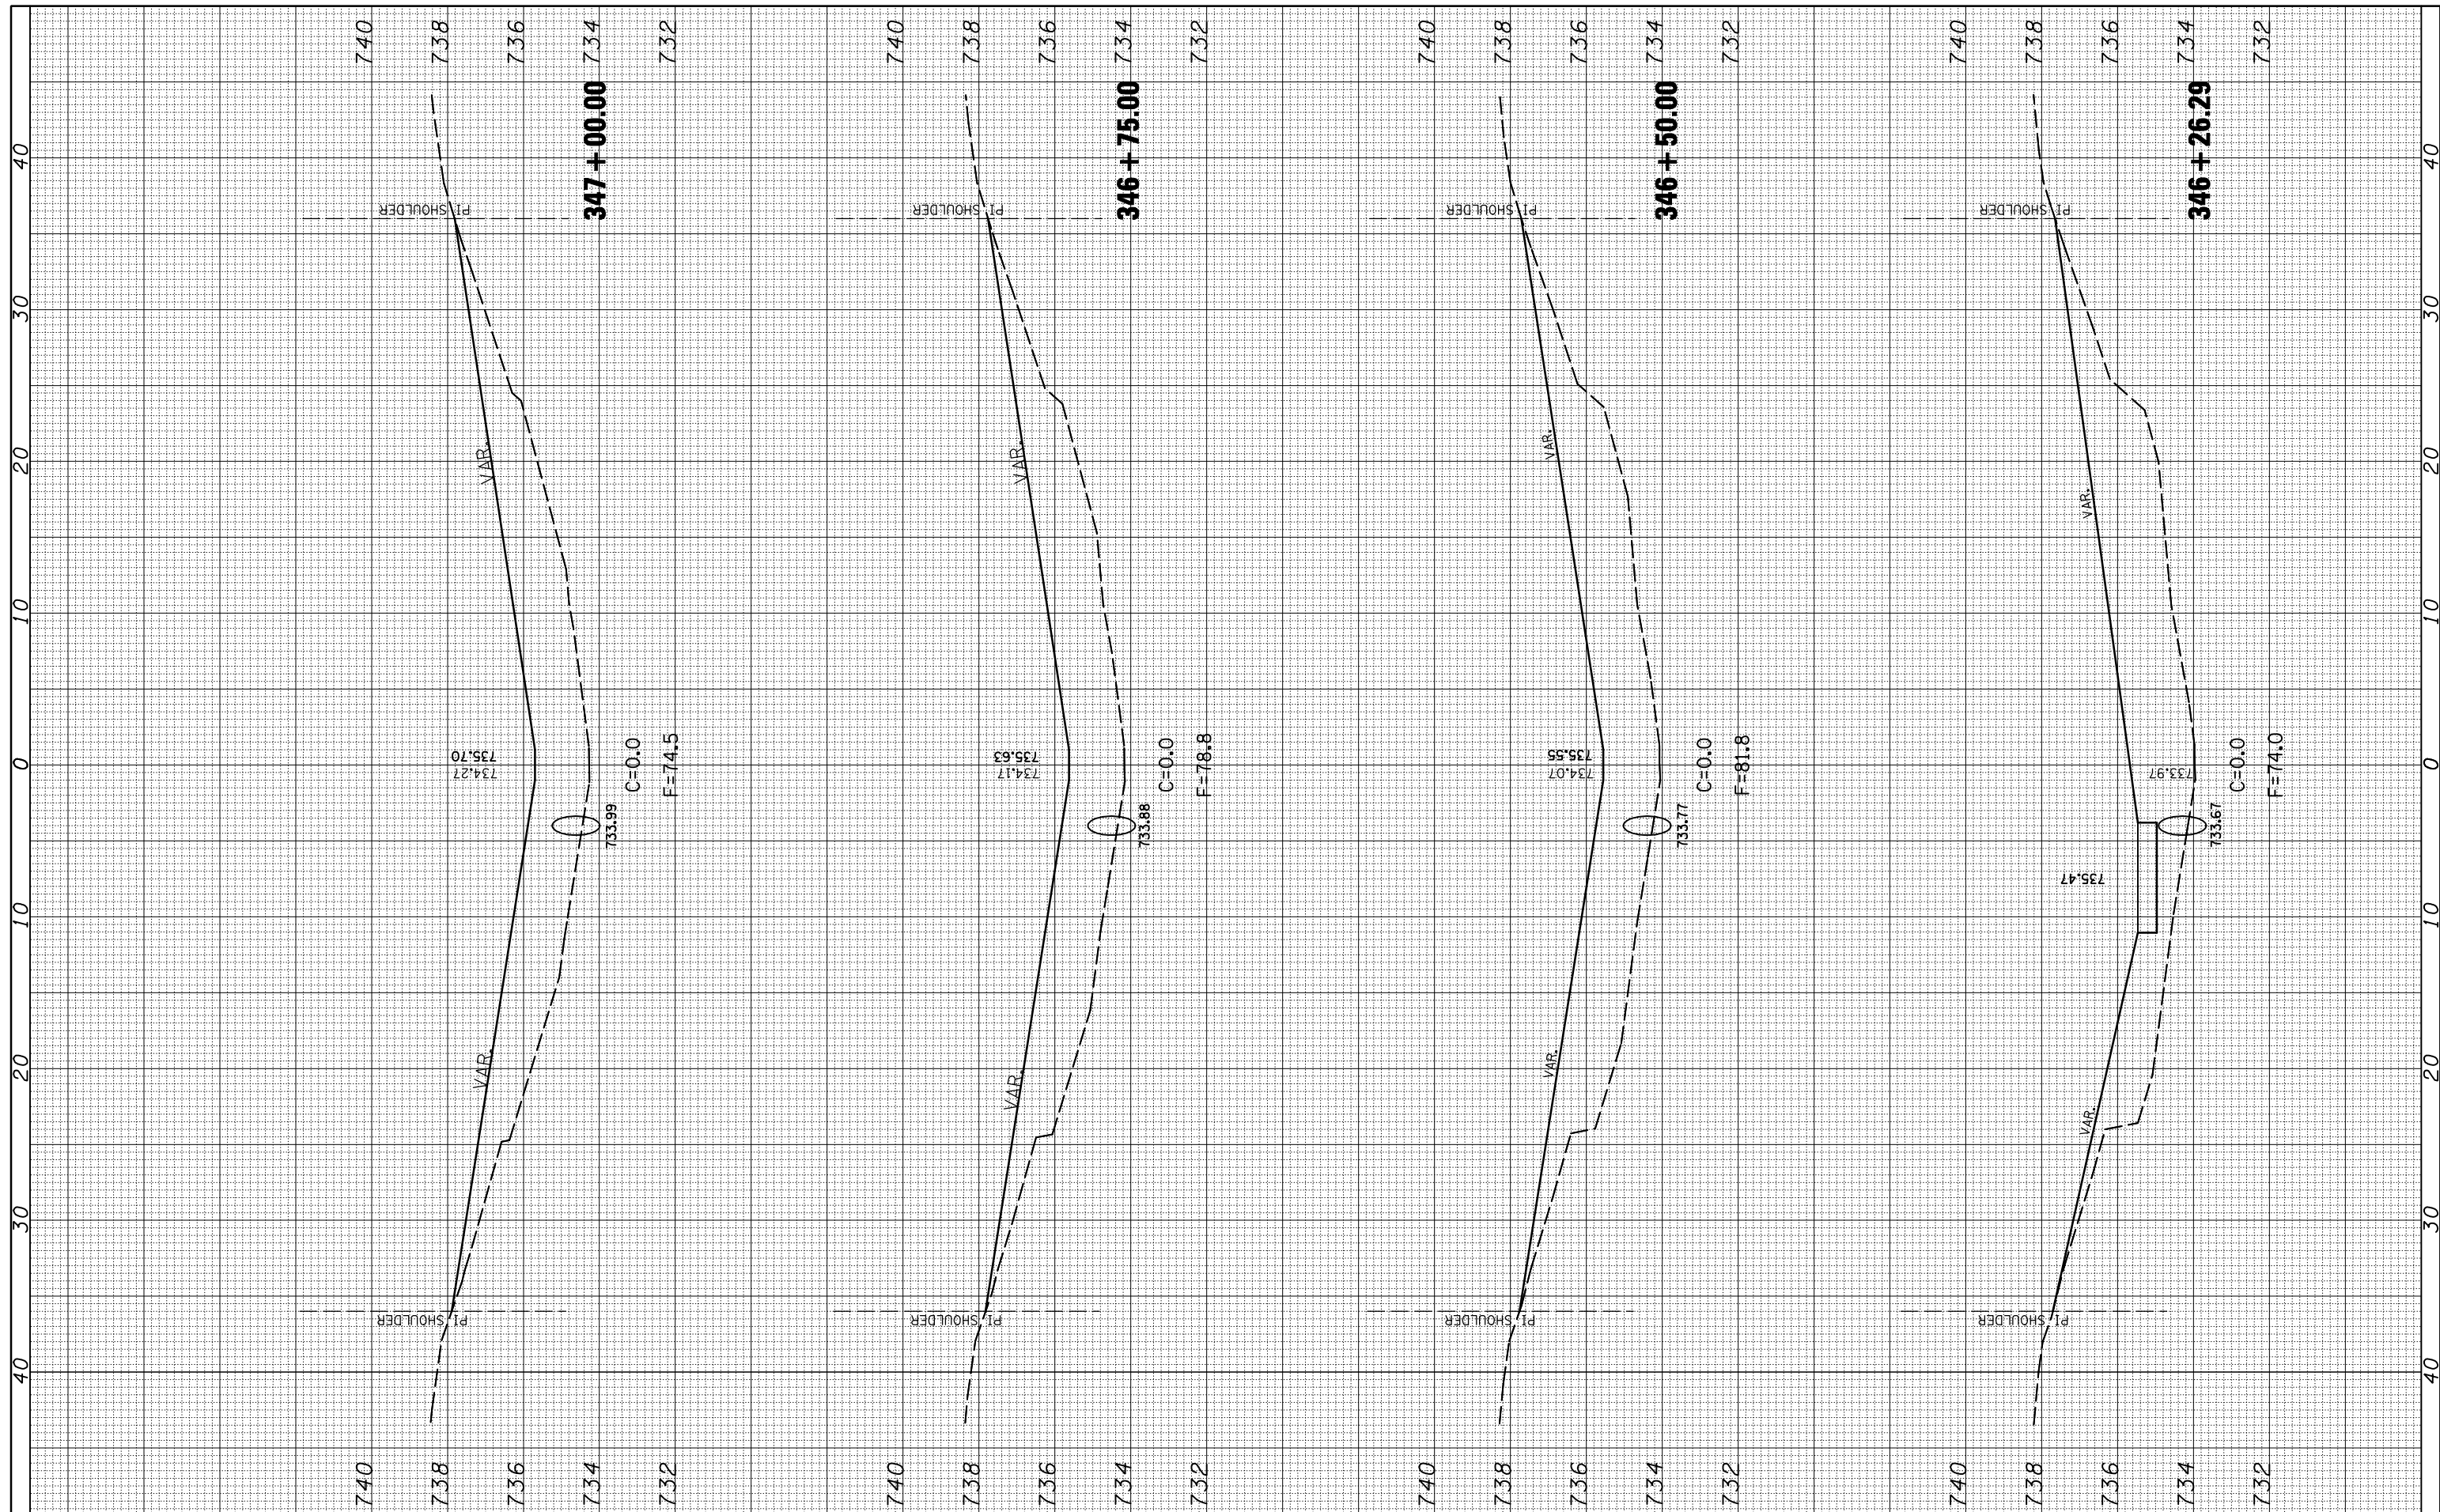

FILE NAME = c:\pwork\PIWIDOT\PIERSONBR\d0101466\d570745-sh1-an0570177_xssht.dgn
 USER NAME = piersonbr
 DESIGNED - MLB
 DRAWN - BBP
 PLOT SCALE = 10.0000 "/>

REVISIONS
 REVISIONS
 REVISIONS
 REVISIONS
 REVISIONS

**STATE OF ILLINOIS
 DEPARTMENT OF TRANSPORTATION**

SCALE: SHEET NO. 4 OF 5 SHEETS STA. 346+26.29 TO STA. 347+00.00

F.A.I. RTE. 55	SECTION D5Safety-2	COUNTY McLean	TOTAL SHEETS 79	SHEET NO. 73
FED. ROAD DIST. NO. ILLINOIS FED. AID PROJECT			CONTRACT NO. 70745	