


PLAN	SURVEYED	BY	DATE
NOTE BOOK	PLOTTED		
NO.	ALIGNMENT		
	CHECKED		
	DATE		
	FILE NAME		

PROFILE	SURVEYED	BY	DATE
NOTE BOOK	PLOTTED		
NO.	GRADES		
	CHECKED		
	DATE		
	STRUCTURE		
	NOTATION		

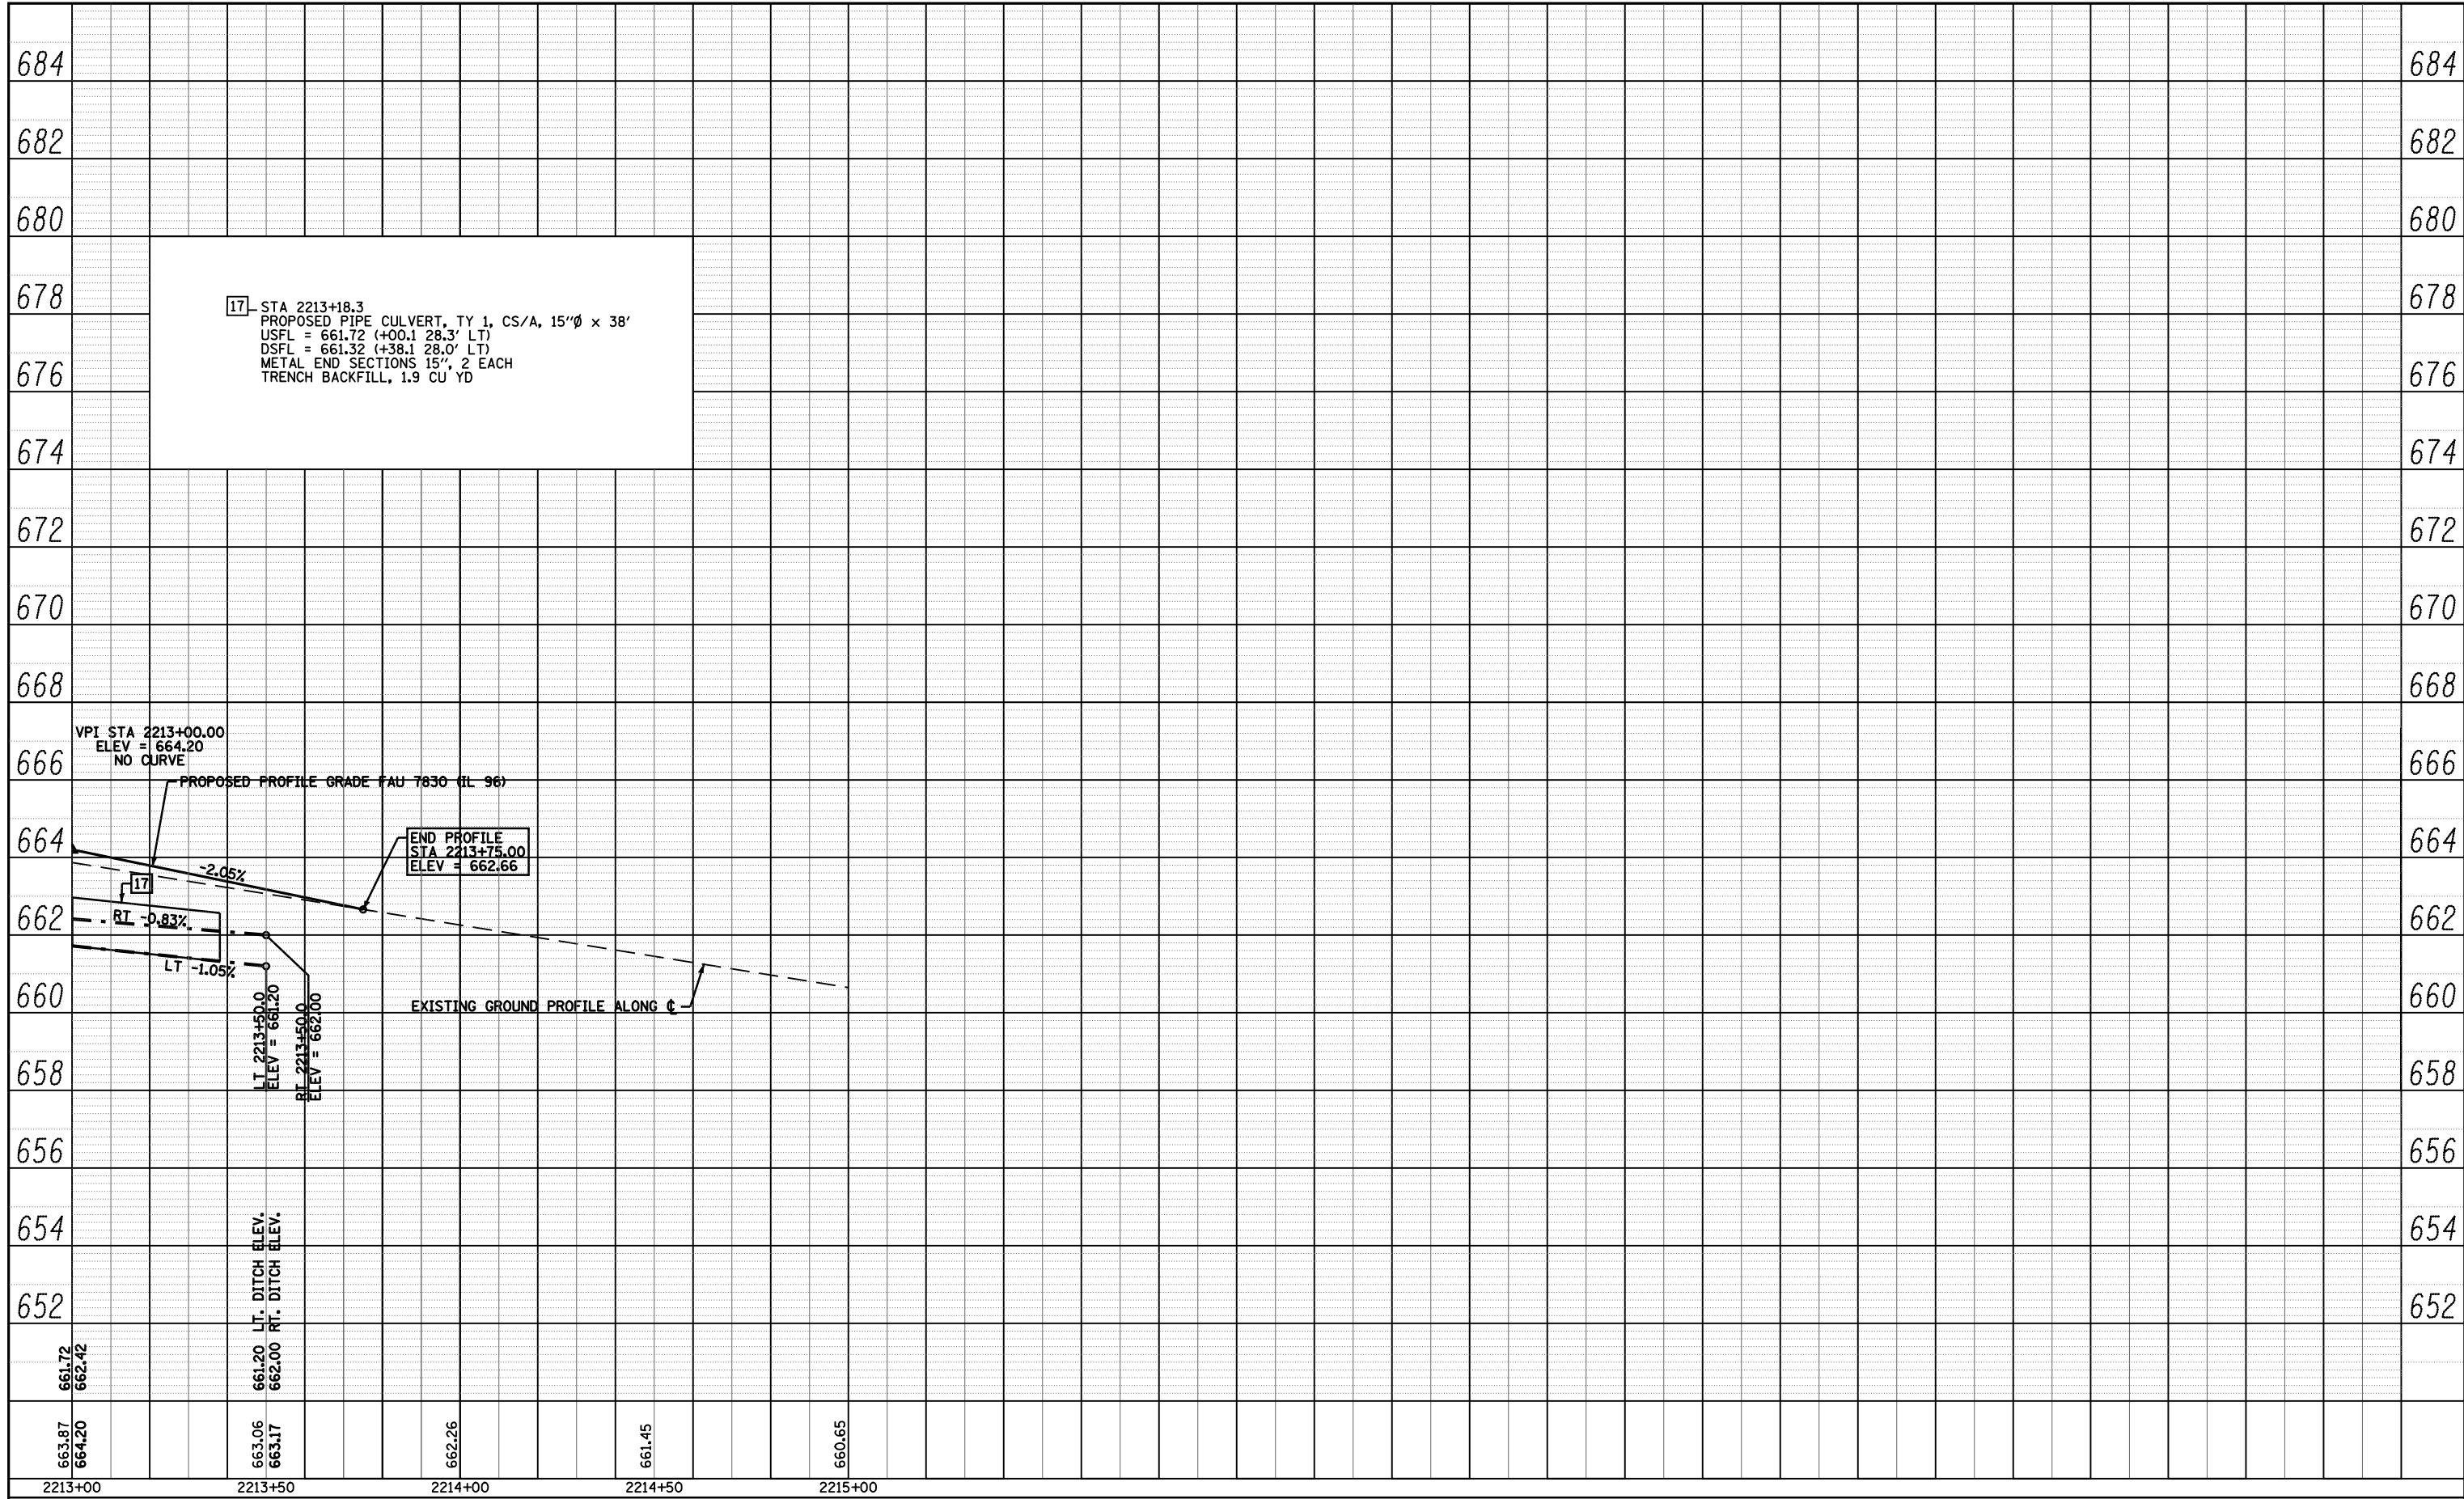

FILE NAME =	USER NAME = laughlin1	DESIGNED -	REVISED -
ct\pw_work\PWIDOT\LAUGHLIN\0114681\037\PROF05.dgn		CHECKED -	REVISED -
PLOT SCALE = 40.0000' / IN.		DRAWN -	REVISED -
PLOT DATE = Dec-12-2008 02:52:52PM		CHECKED -	REVISED -

**STATE OF ILLINOIS
 DEPARTMENT OF TRANSPORTATION**

PROFILE - FAU 7830 (IL 96)

SCALE: 1"=40' 00"
 1/2"=2' 00"

SHEET NO. 11 OF 19 SHEETS STA. 2213+0 TO STA. 2213+75

F.A. RTE.	SECTION	COUNTY	TOTAL SHEETS	SHEET NO.
•	(11)N	ADAMS	117	37
•	- FAS 1597 & FAU 7830			CONTRACT NO. 72817
FED. ROAD DIST. NO.	ILLINOIS	FED. AID PROJECT		