


PLAN	SURVEYED	BY	DATE
	PLOTTED		
	ALIGNED		
	CHECKED		
	FILE NAME		
NO.			

PROFILE	SURVEYED	BY	DATE
	PLOTTED		
	GRADES CHECKED		
	STRUCTURE		
	NOT AT THIS OFFICE		
NO.			

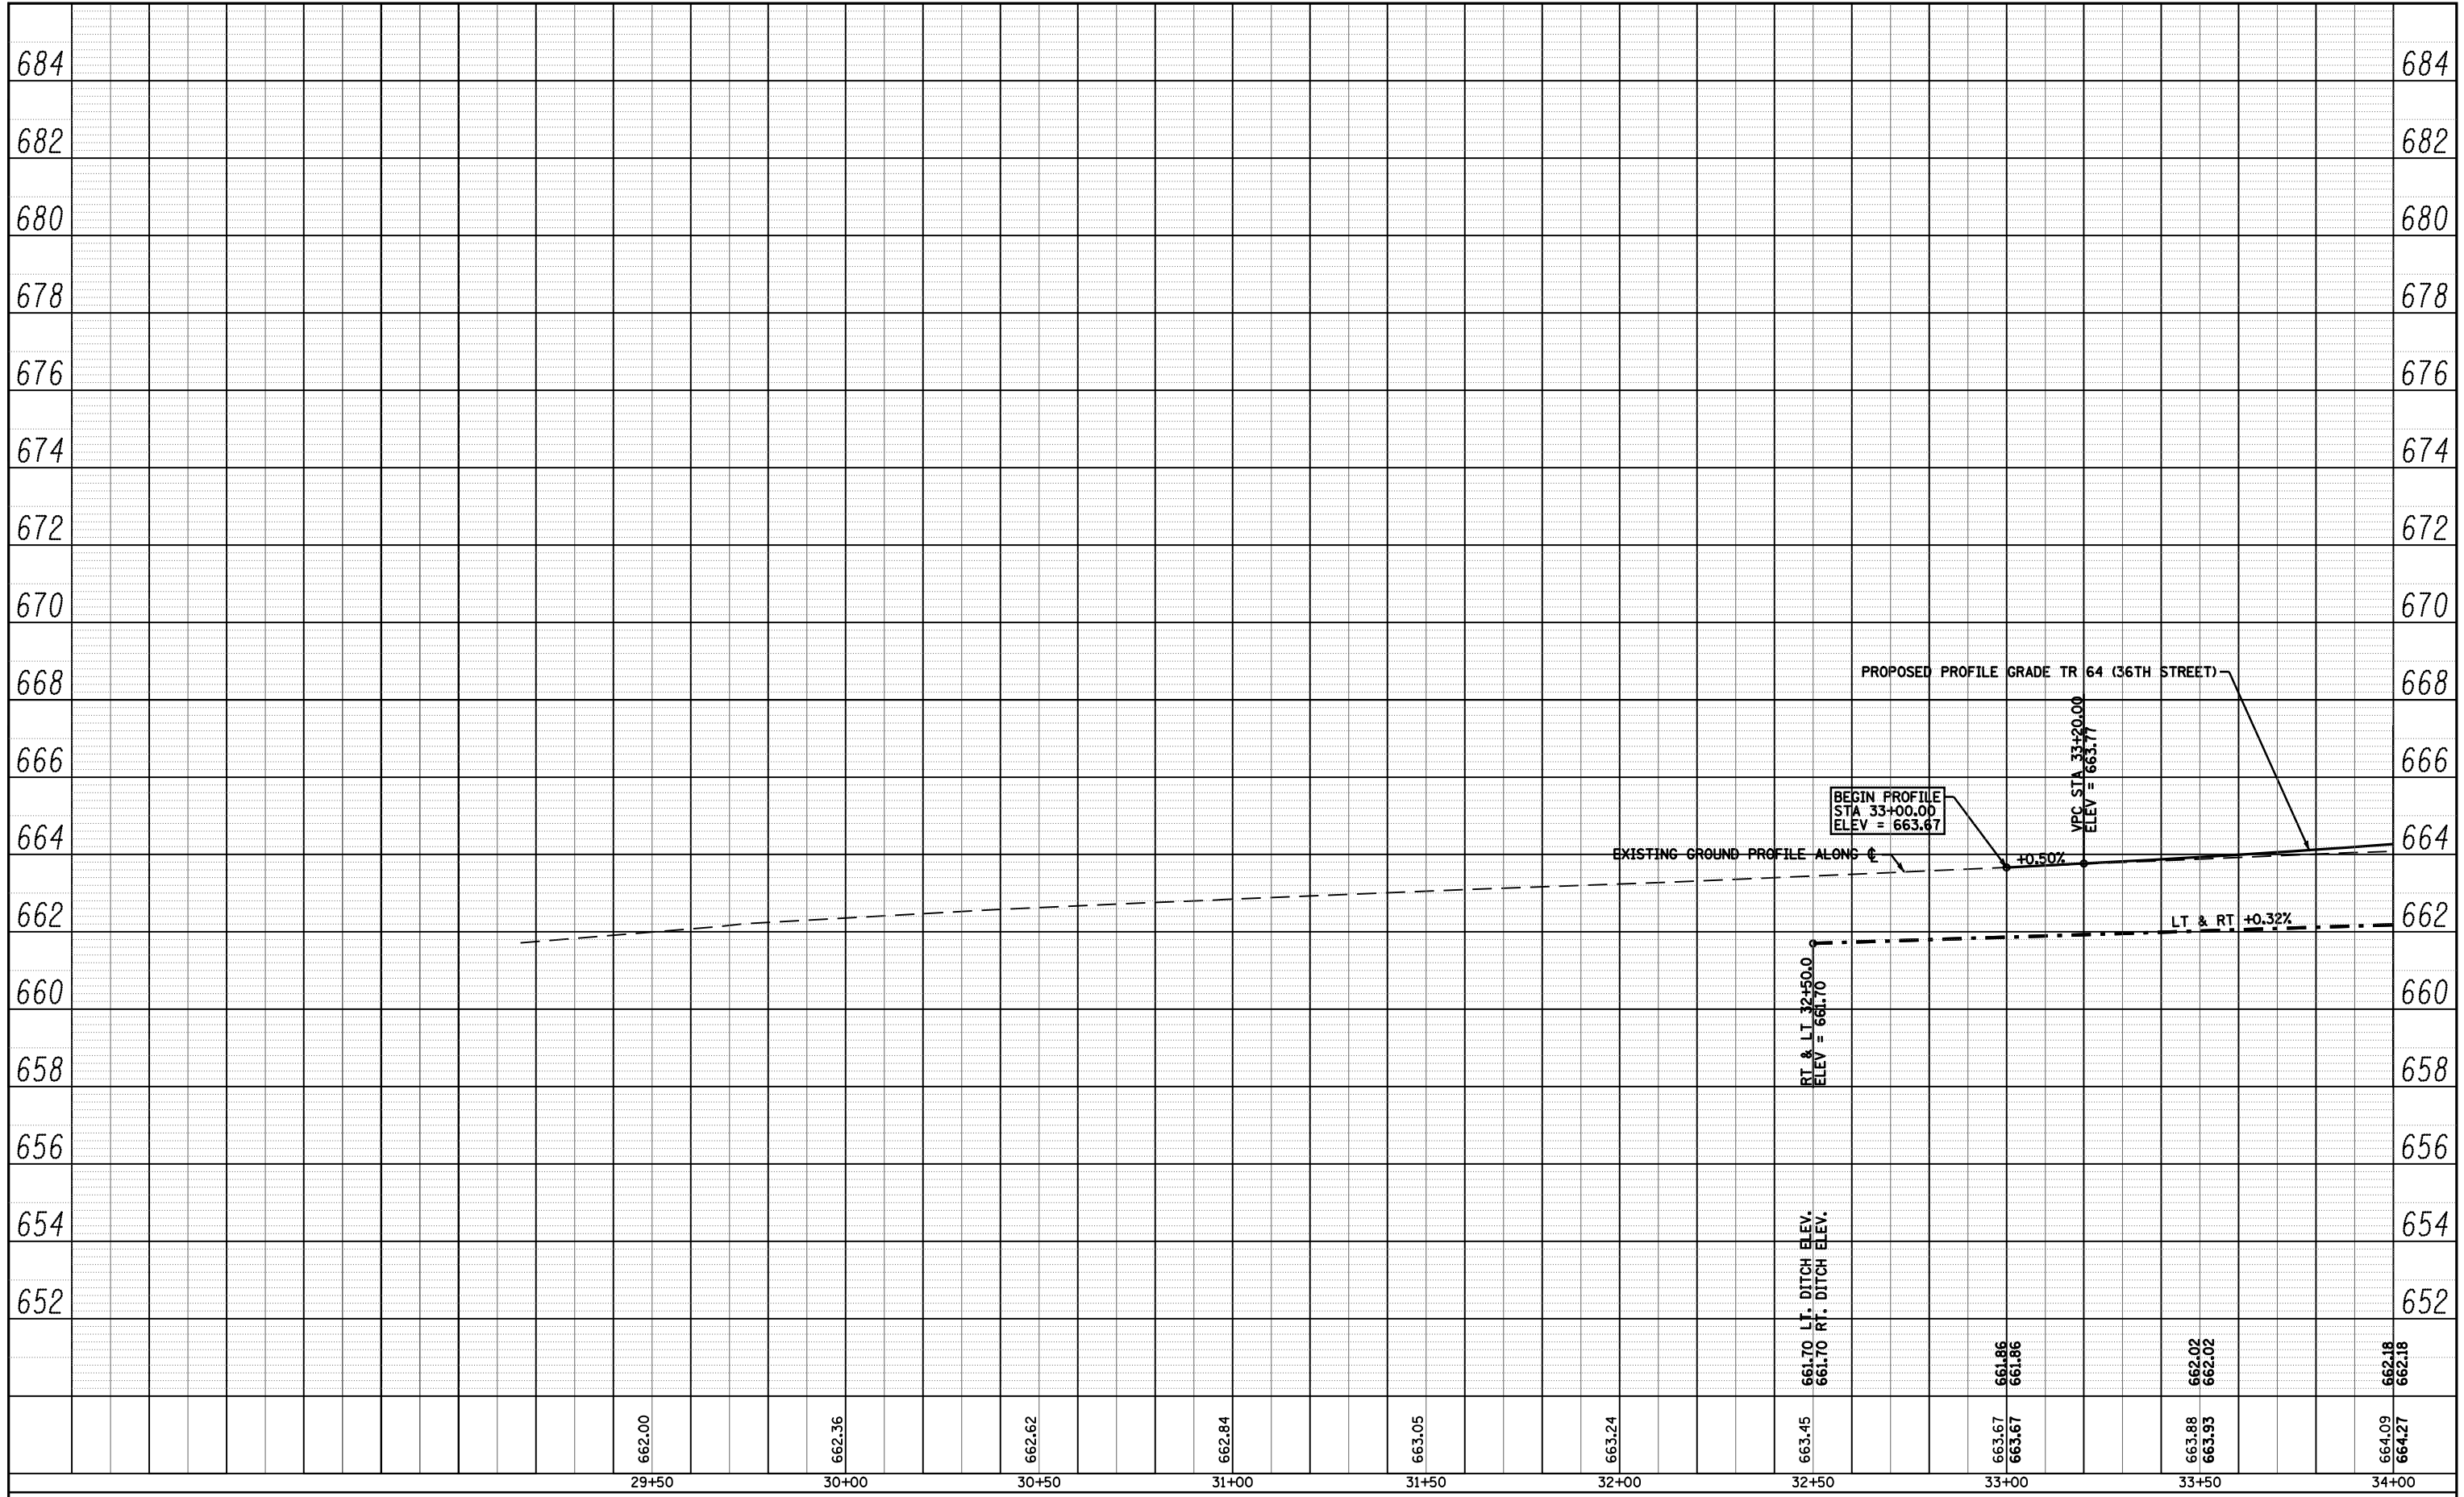

FILE NAME =	USER NAME = laughlin1	DESIGNED -	REVISED -
c:\pw_work\PWIDOT\LAUGHLINRL\d0114681\03\PROF06.dgn		CHECKED -	REVISED -
PLOT SCALE = 40.0000' / IN.		DRAWN -	REVISED -
PLOT DATE = Dec-12-2008 02:52:57PM		CHECKED -	REVISED -

**STATE OF ILLINOIS  
DEPARTMENT OF TRANSPORTATION**

**PROFILE - TR 64 (36TH STREET)**

SCALE: 1"=40' 00"  
1/2"=2' 00"

SHEET NO. 13 OF 19 SHEETS STA. 32+27 TO STA. 34+00

F.A. R.T.E.	SECTION	COUNTY	TOTAL SHEETS	SHEET NO.
	(11)N	ADAMS	117	39
	- FAS 1597 & FAU 7830		CONTRACT NO. 72817	
FED. ROAD DIST. NO. ILLINOIS FED. AID PROJECT				