


PLAN	SURVEYED	DATE
	PLOTTED	
	CHECKED	
	BY	
	NO.	

PROFILE	SURVEYED	DATE
	PLOTTED	
	CHECKED	
	BY	
	NO.	

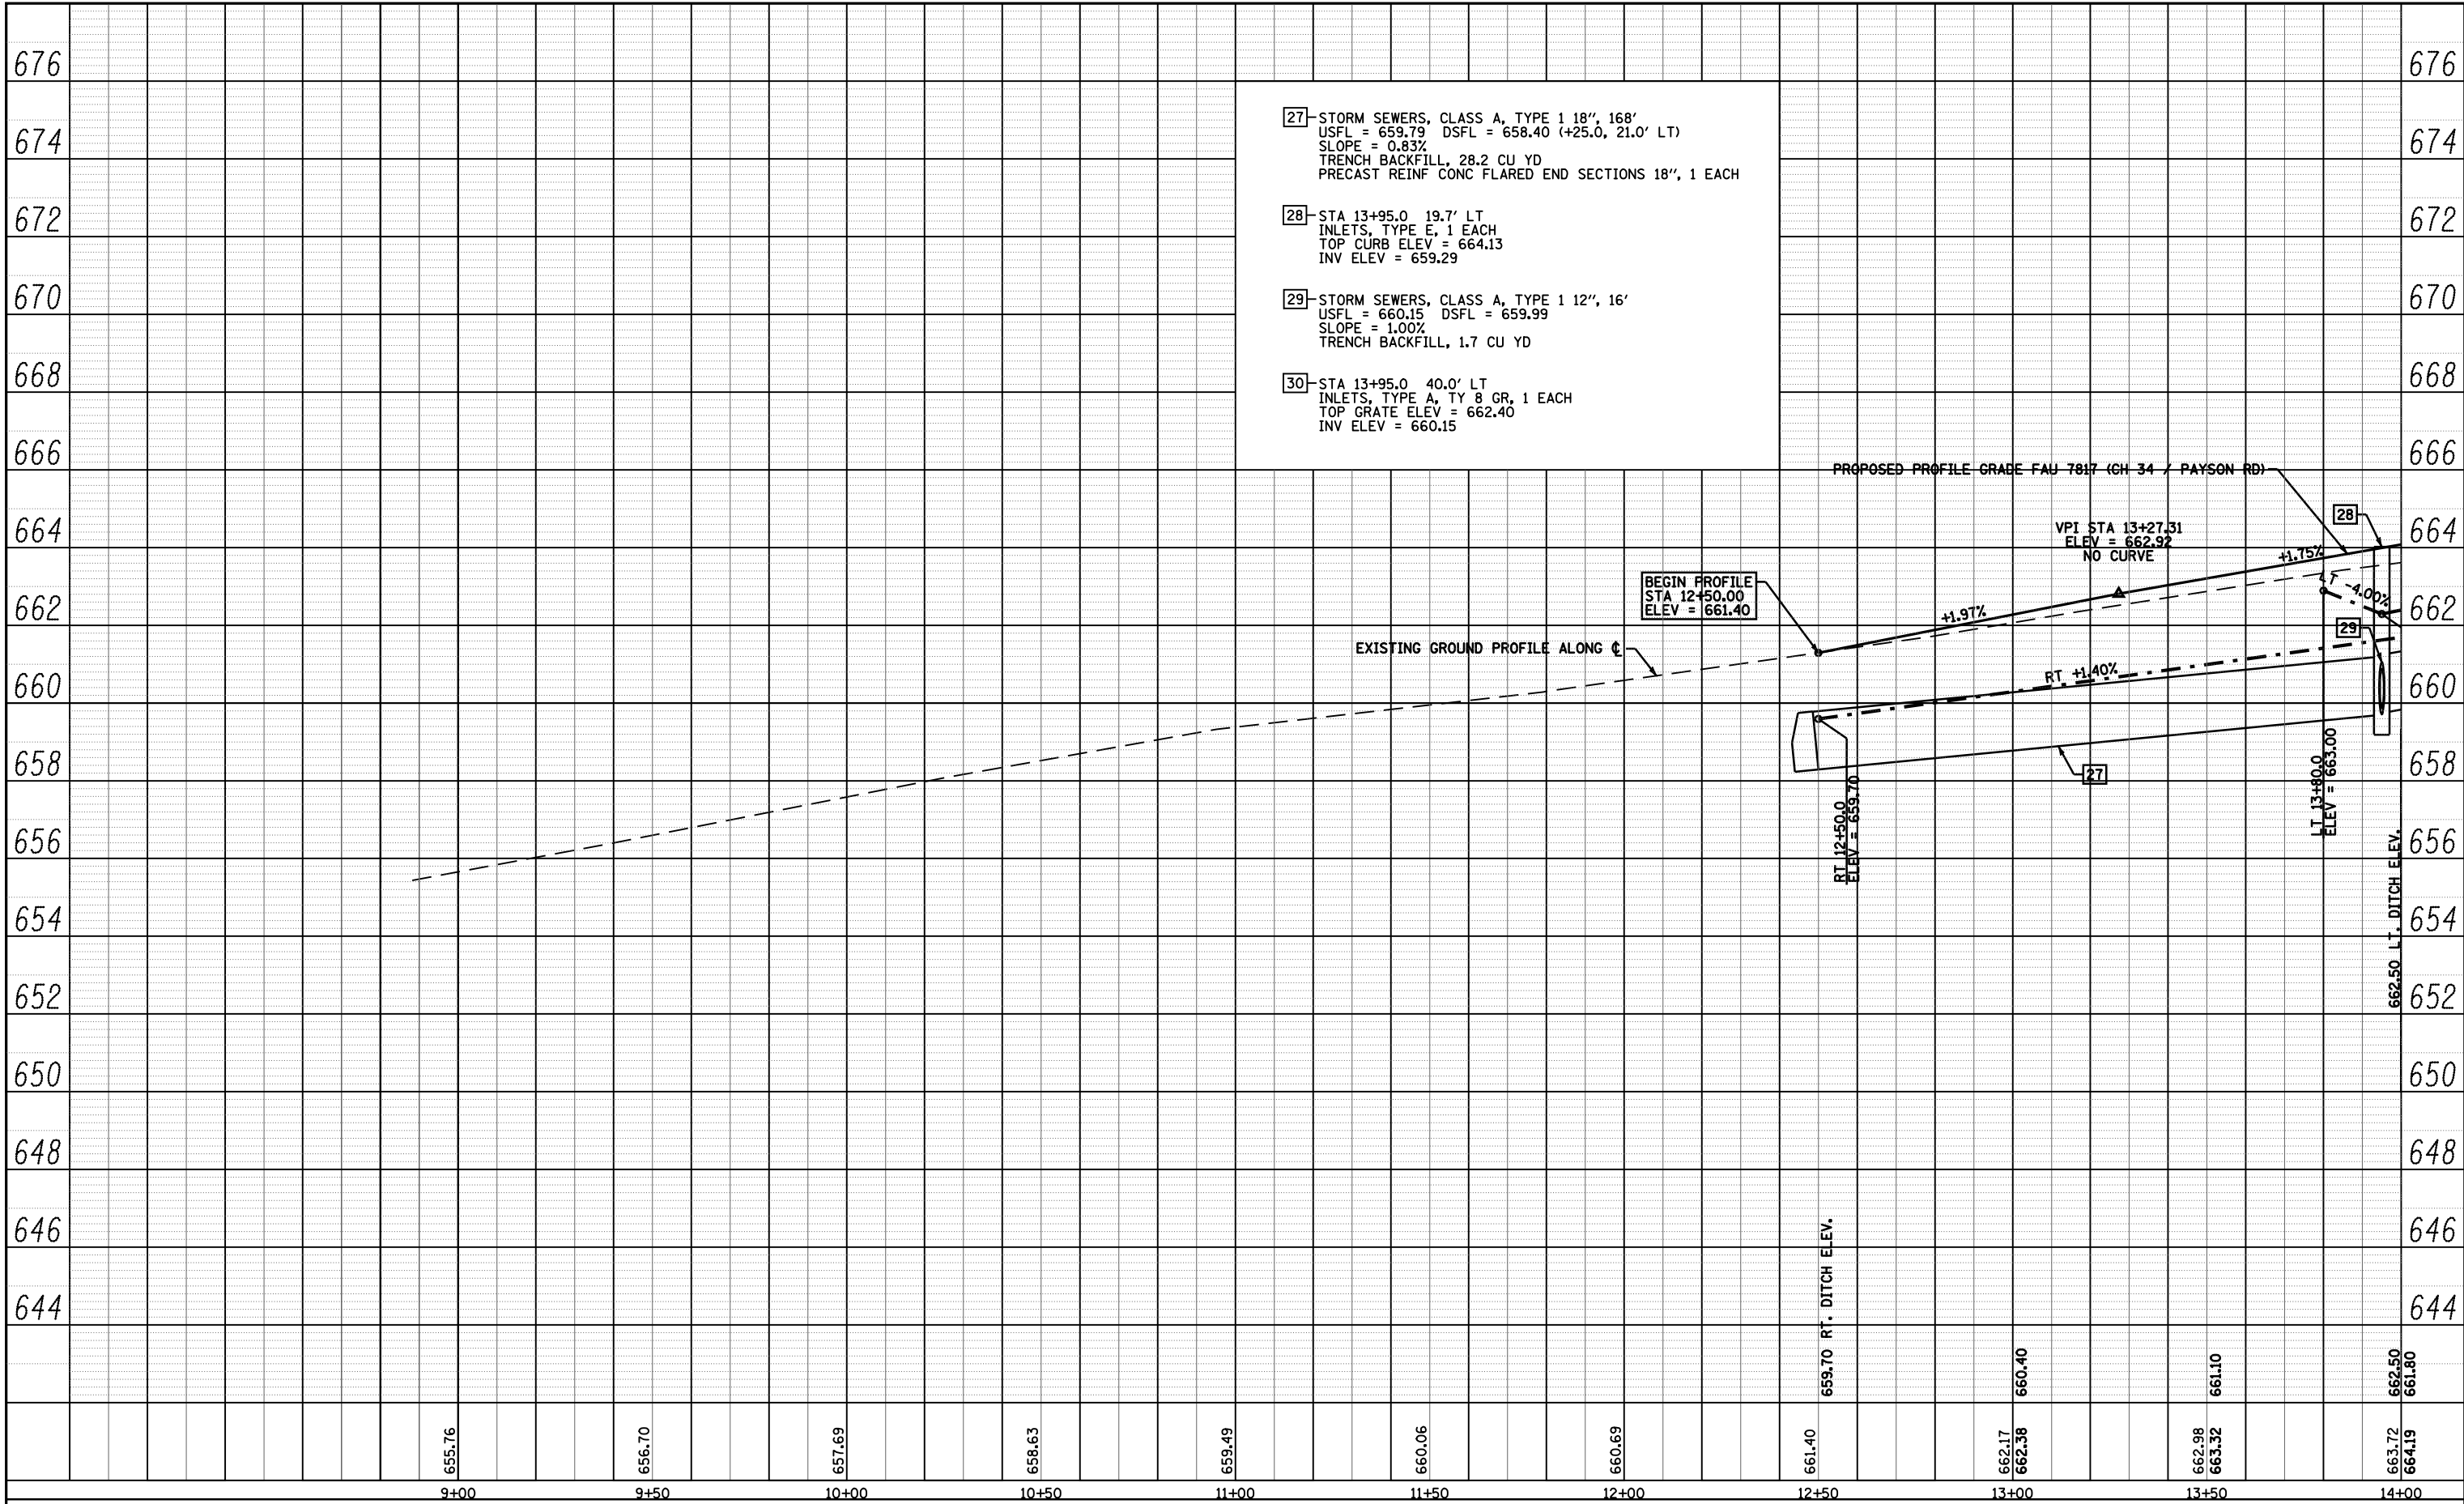

FILE NAME =	USER NAME = laughlin1	DESIGNED -	REVISED -
c:\pw_work\PWIDOT\LAUGHLIN\140114681\043\PROF08.dgn		CHECKED -	REVISED -
PLOT SCALE = 40.0000' / IN.		DRAWN -	REVISED -
PLOT DATE = Dec-12-2008 02:53:07PM		CHECKED -	REVISED -

**STATE OF ILLINOIS
DEPARTMENT OF TRANSPORTATION**

PROFILE - FAU 7817 (CH 36 /PAYSON ROAD)	
SCALE: 1"=40' 00"	SHEET NO. 17 OF 19 SHEETS
STA. 12+52	TO STA. 14+00

F.A. RTE.	SECTION	COUNTY	TOTAL SHEETS	SHEET NO.
	(11N)	ADAMS	117	43
- FAS 1597 & FAU 7830		CONTRACT NO. 72817		
FED. ROAD DIST. NO. ILLINOIS FED. AID PROJECT				