


PR FAS 1597 CURVE 30952 DATA
 PI STA = 2201+81.59
 $\Delta = 0^\circ 27' 07''$ (RT)
 $D = 0^\circ 22' 55''$
 $R = 15,000.00'$
 $T = 59.17'$
 $L = 118.34'$
 $E = 0.12'$
 $e = \text{NONE}$
 PC STA = 2201+22.42
 PT STA = 2202+40.76

PR RT TURN LANE CURVE DATA
 PI STA = 12+41.42
 $\Delta = 88^\circ 00' 02''$ (RT)
 $D = 22^\circ 55' 06''$
 $R = 250.00'$
 $T = 241.42'$
 $L = 383.97'$
 $E = 97.54'$
 $e = 3.9\%$
 PC STA = 10+00.00
 PT STA = 13+83.97

- LEGEND:**
- ▲ ONE-WAY CRYSTAL RAISED REFLECTIVE PAVEMENT MARKER
 - ◆ TWO-WAY AMBER RAISED REFLECTIVE PAVEMENT MARKER
 - ▶ ONE-WAY AMBER RAISED REFLECTIVE PAVEMENT MARKER
 - ① URETHANE PAVEMENT MARKING, 5" WHITE-SOLID
 - ② URETHANE PAVEMENT MARKING, 5" WHITE-SKIP DASH
 - ③ URETHANE PAVEMENT MARKING, 5" YELLOW-DUAL SOLID
 - ④ URETHANE PAVEMENT MARKING, 6" WHITE-SOLID
 - ⑤ URETHANE PAVEMENT MARKING, 6" WHITE-SKIP DASH
 - ⑥ PREFORMED PLASTIC, TYPE B-INLAID, 8" WHITE-SOLID
 - ⑦ PREFORMED PLASTIC, TYPE B-INLAID, 12" WHITE-SOLID
 - ⑧ PREFORMED PLASTIC, TYPE B-INLAID, 12" YELLOW-SOLID
 - ⑨ PREFORMED PLASTIC, TYPE B-INLAID, 24" WHITE-SOILD
 - ⑩ PREFORMED PLASTIC, TYPE B-INLAID, WHITE-LETTERS & SYMBOLS
 - ⑪ PREFORMED PLASTIC, TYPE B-INLAID, 6" WHITE-SOILD

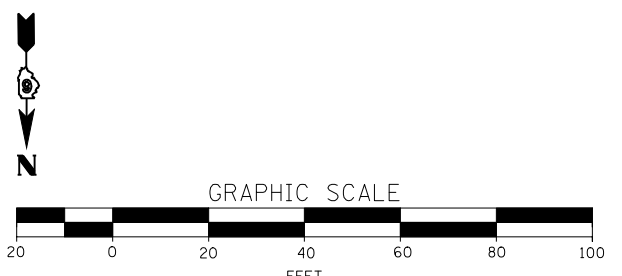

FILE NAME =	USER NAME = laughlinr1	DESIGNED -	REVISED -	STATE OF ILLINOIS DEPARTMENT OF TRANSPORTATION	SIGNING AND PAVEMENT MARKING PLAN FAS 1597 / FAU 7830 (IL 96)	F.A. RTE.	SECTION	COUNTY	TOTAL SHEETS	SHEET NO.
et:\pwork\pwork\LAUGHLINRL\02114681\097STRIPING02.dgn	DRAWN -	REVISED -	• (11)N			ADAMS	117	57		
PLOT SCALE = 40.0000' / IN.	CHECKED -	REVISED -	• - FAS 1597 & FAU 7830			CONTRACT NO. 72817				
PLOT DATE = Dec-12-2008 02:53:52PM	DATE -	REVISED -	FED. ROAD DIST. NO.			ILLINOIS	FED. AID PROJECT			

SCALE: 1"=20' SHEET NO. 2 OF 5 SHEETS STA. 2202+00 TO STA. 2207+50