
DETAILS OF MAILBOX TURNOUTS

NOTE : ONLY REQUIRED FOR TWO-LANE AND THREE LANE SECTIONS OF ROADWAYS

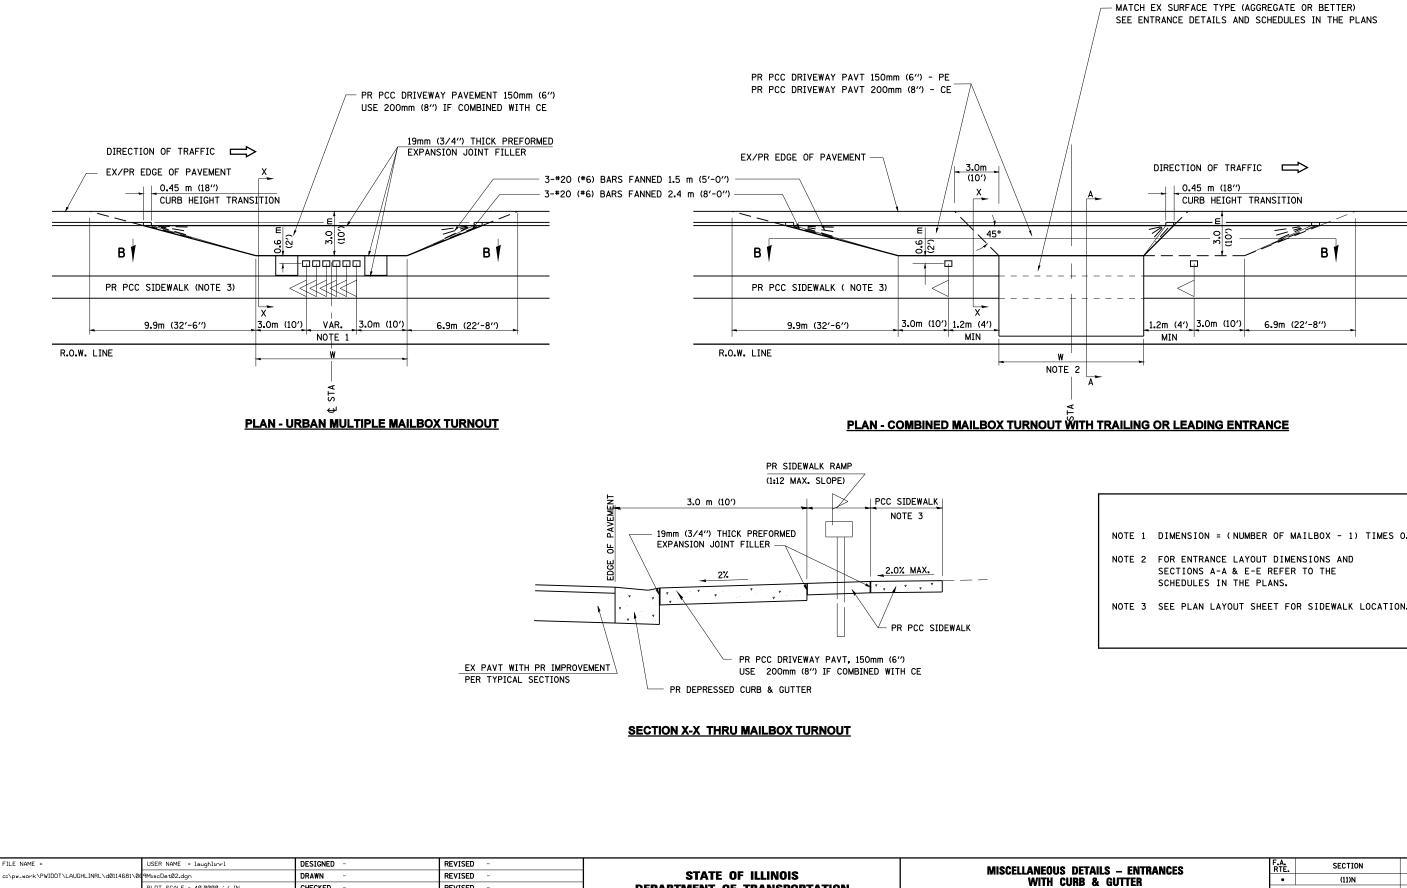

CC MANC -	osen name - radginnin	DESIGNED	NEVISED		1	MISCELLANEOUS DETAILS		
\pw_work\PWIDOT\LAUGHLINRL\d0114681\06	9MiscDet02.dgn	DRAWN -	REVISED -	STATE OF ILLINOIS	WISCELLANEOUS DETA			
	PLOT SCALE = 40.0000 '/ IN.	CHECKED -	REVISED -	DEPARTMENT OF TRANSPORTATION	איוה כטהם מ פנ			
	PLOT DATE = Dec-12-2008 02:59:19PM	DATE -	REVISED -		SCALE: NONE	SHEET NO. 2 OF 2 SHEETS 5		

c:\pw

NOTE 1	DIMENSION = (NUMBER OF MAILBOX - 1) TIMES 0.6 m (2')
NOTE 2	FOR ENTRANCE LAYOUT DIMENSIONS AND SECTIONS A-A & E-E REFER TO THE SCHEDULES IN THE PLANS.
NOTE 3	SEE PLAN LAYOUT SHEET FOR SIDEWALK LOCATION.

LS – ENTRANCES GUTTER		F.A. RTÉ.	SECTION		COUNTY	TOTAL SHEETS	SHEET NO.	
		•	(11)N		ADAMS	117	70	
		• - F	* - FAS 1597 & FAU 7830		CONTRACT NO. 72817			
5	STA.	TO STA.	FED. RC	DAD DIST. NO. ILLINOIS FE	ED. Al	ID PROJECT		