

DETAILS OF MAILBOX TURNOUTS

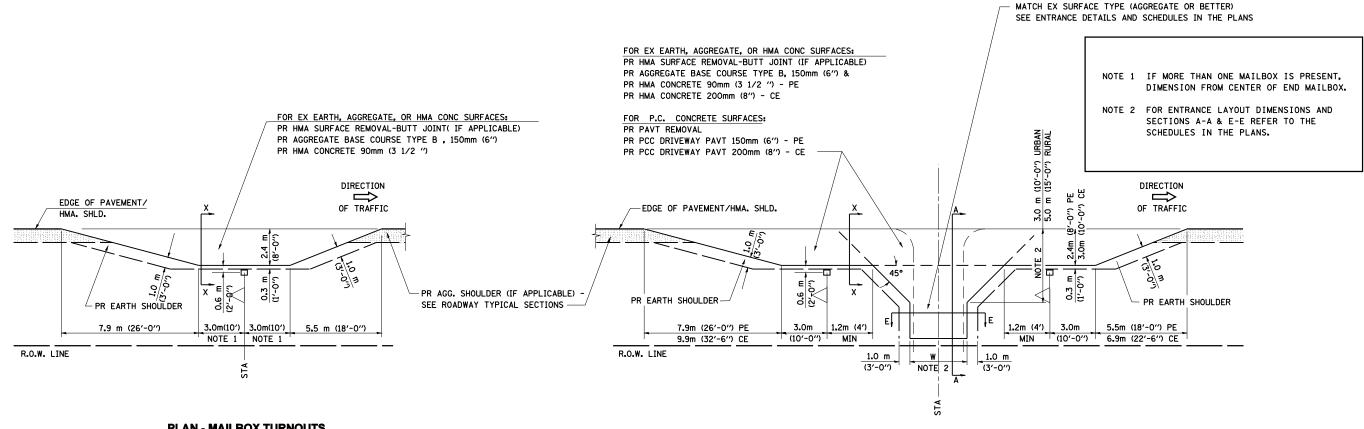

PLAN - MAILBOX TURNOUTS

PLAN - COMBINED MAILBOX TURNOUT WITH TRAILING OR LEADING ENTRANCE

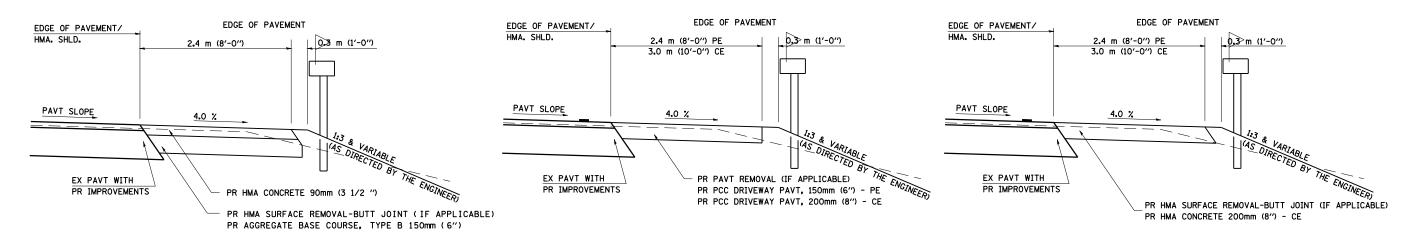

SECTION X-X THRU MAILBOX TURNOUT ALSO APPLIES TO MAILBOX TURNOUTS COMBINED WITH EX EARTH, AGGREGATE, OR HMA PE & FE

SECTION X-X THRU MAILBOX TURNOUT COMBINED WITH EX CONC PE OR CE

SECTION X-X THRU MAILBOX TURNOUT COMBINED WITH EX EARTH, AGGREGATE, OR HMA CE

FILE NAME =	USER NAME = laughlinrl	DESIGNED -	REVISED -		MISCELLANEOUS DETAILS — ENTRANCES WITHOUT CURB & GUTTER		F.A.	SECTION	COUNTY	TOTAL SHEET
c:\pw_work\PWIDOT\LAUGHLINRL\dØ114681\0	1MiscDetØ3.dgn	DRAWN -	REVISED -	STATE OF ILLINOIS			*	(11)N	ADAMS	117 72
	PLOT SCALE = 40.0000 '/ IN.	CHECKED -	REVISED -	DEPARTMENT OF TRANSPORTATION	WIINOUI COND & GUITEN			5 1597 & FAU 7830		T NO. 72817
	PLOT DATE = Dec-12-2008 02:59:24PM	DATE -	REVISED -		SCALE: NONE	SHEET NO. 2 OF 2 SHEETS STA. TO STA.	FED. ROAD	DIST. NO. ILLINOIS FED. A		