


DATE	
BY	
FINAL SURVEY NO.	
SURVEYED	
PLOTTED	
TEMPLATE	
AREAS	
CHECKED	

DATE	
BY	
ORIGINAL SURVEY NO.	
SURVEYED	
PLOTTED	
TEMPLATE	
AREAS	
CHECKED	

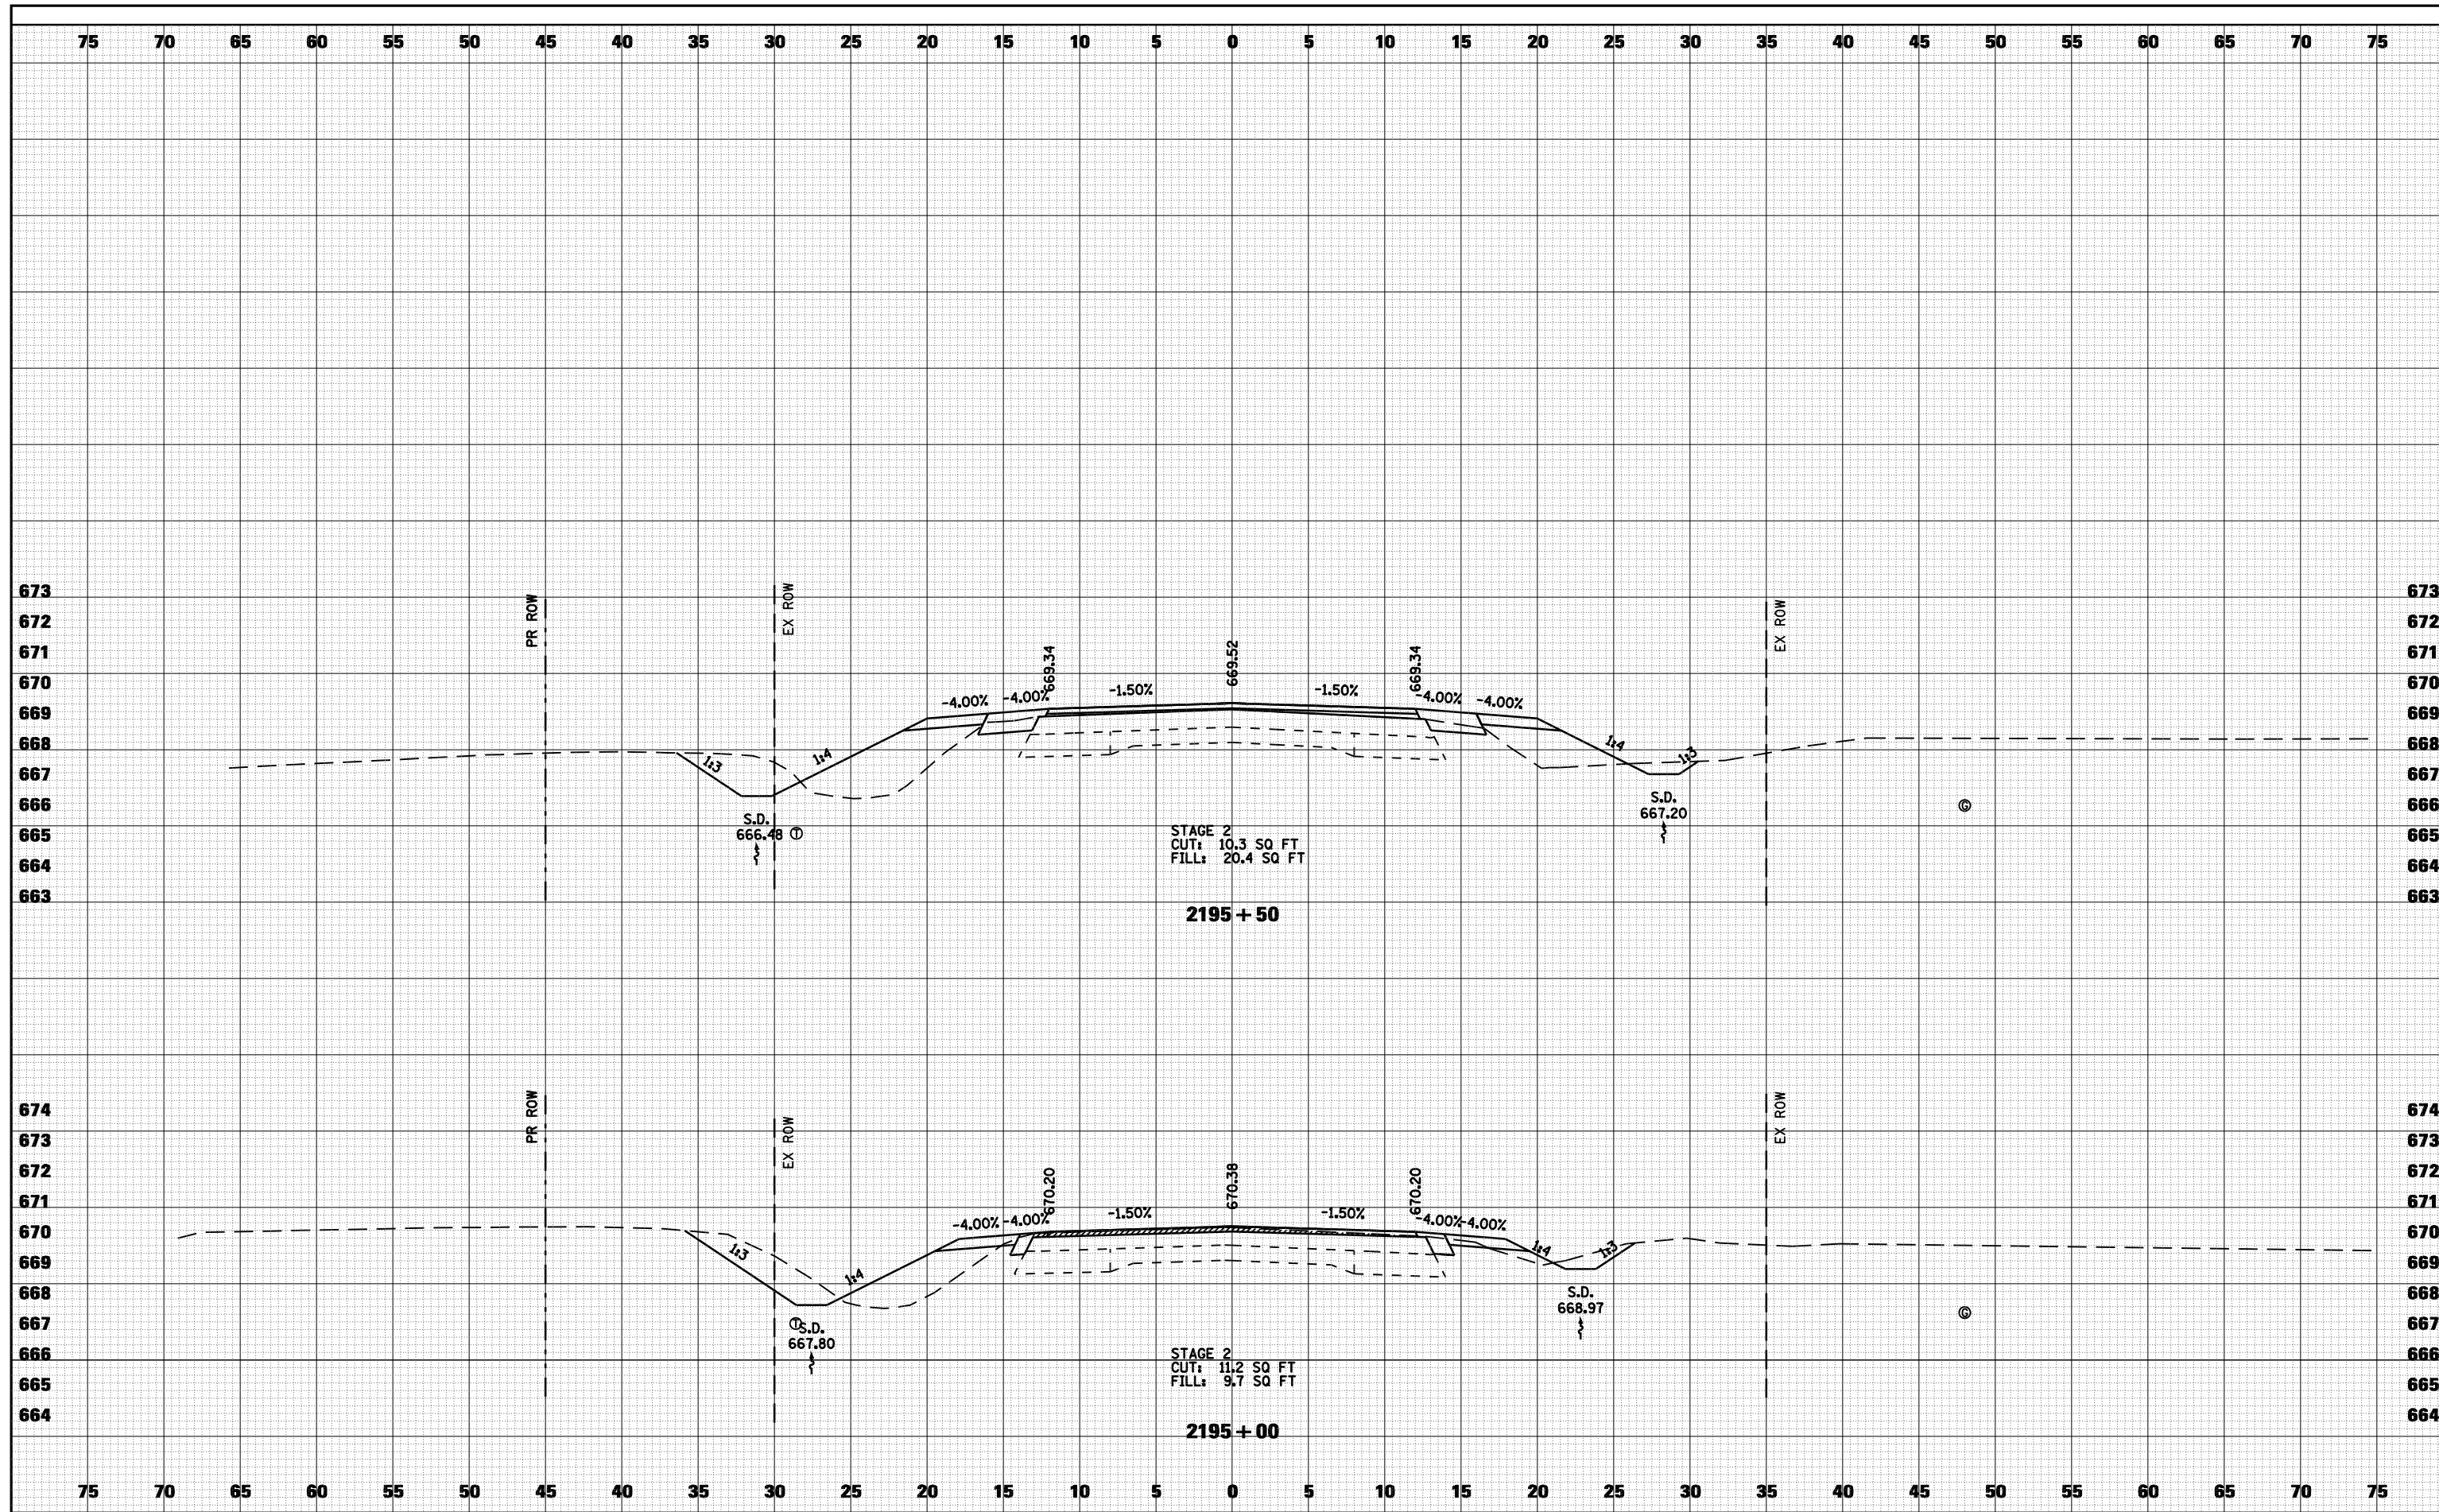

FILE NAME =	USER NAME = laughlinr1	DESIGNED -	REVISED -
c:\pw_work\PWIDOT\LAUGHLINR1\075XSP001\IL96.dgn		CHECKED -	REVISED -
PLOT SCALE = 10.0000 ' / IN.		DRAWN -	REVISED -
PLOT DATE = Dec-12-2008 02:59:37PM		CHECKED -	REVISED -

**STATE OF ILLINOIS
DEPARTMENT OF TRANSPORTATION**

CROSS SECTIONS - FAS 1597 (IL 96)

SCALE: 1"=5' SHEET NO. 2 OF 16 SHEETS STA. 2195+00 TO STA. 2195+50

F.A. RTE.	SECTION	COUNTY	TOTAL SHEETS	SHEET NO.
• - FAS 1597 & FAU 7830	(11)N	ADAMS	117	76
FED. ROAD DIST. NO.	ILLINOIS FED. AID PROJECT		CONTRACT NO. 72817	