


DATE	
BY	
FINAL SURVEY	SURVEYED
NOTE BOOK	PLOTTED
NO.	TEMPLATE
	AREAS CHECKED

DATE	
BY	
ORIGINAL SURVEY	SURVEYED
NOTE BOOK	PLOTTED
NO.	TEMPLATE
	AREAS CHECKED

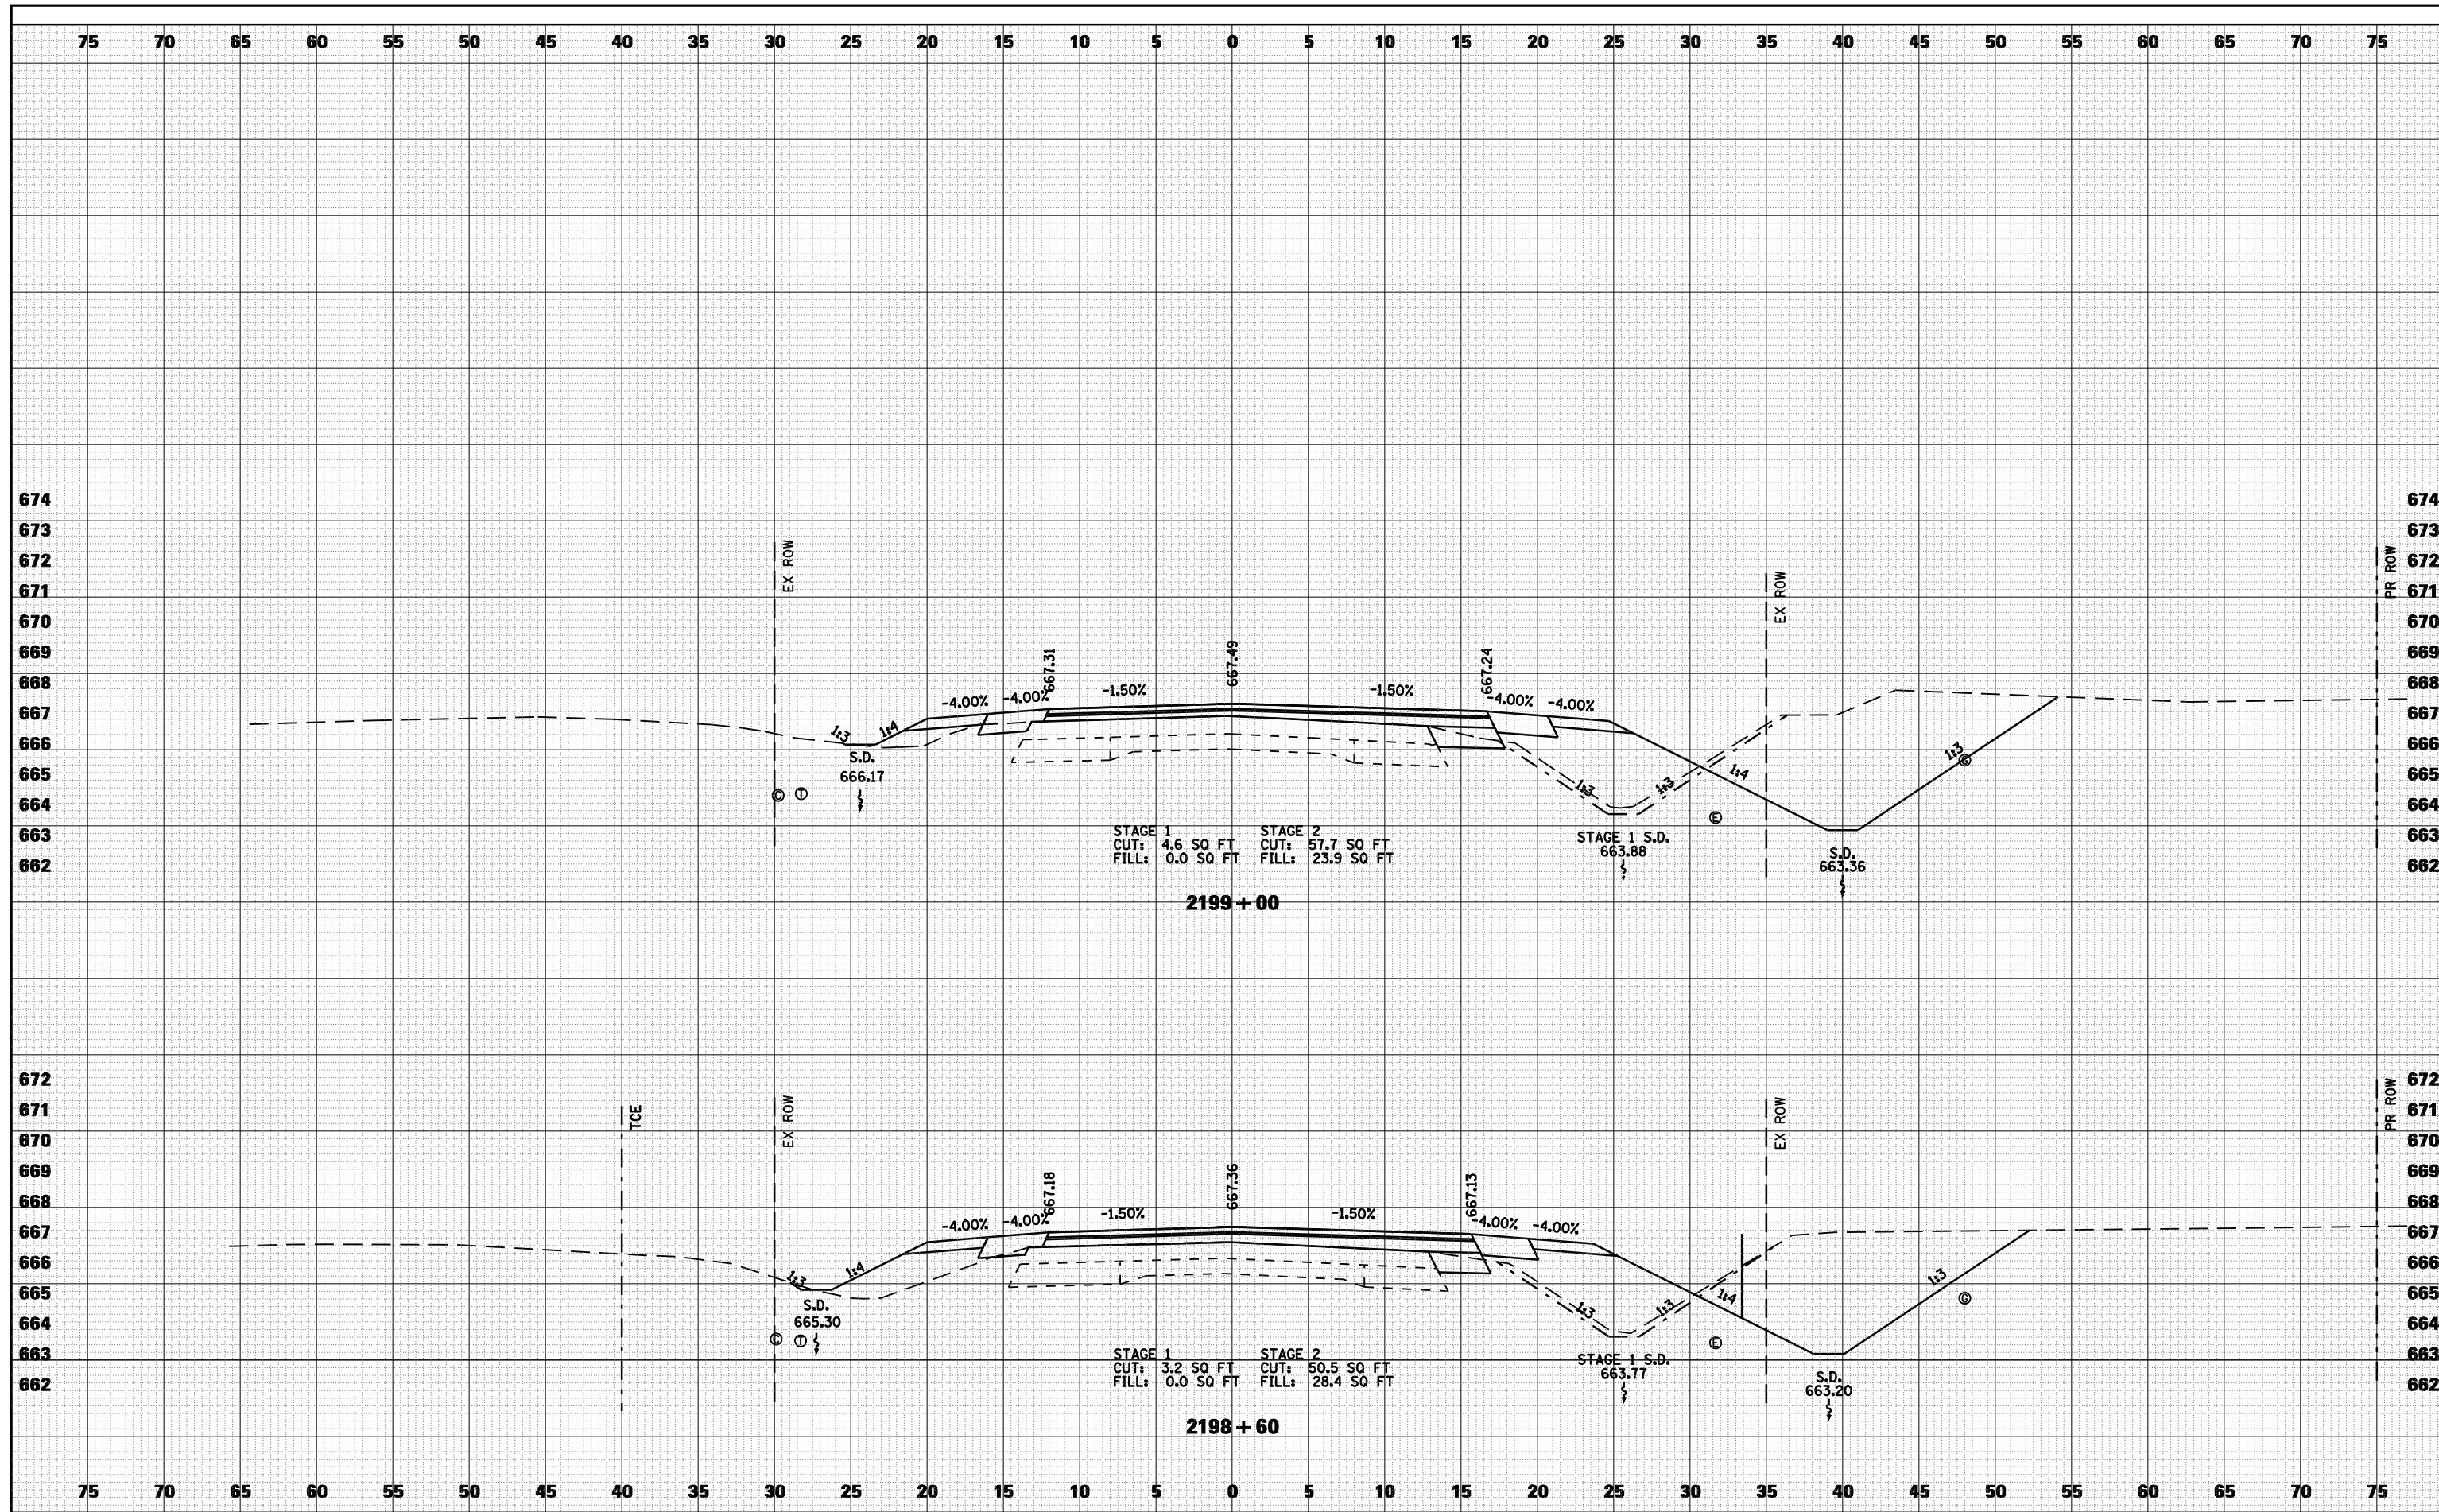

FILE NAME =	USER NAME = laughlinr1	DESIGNED -	REVISED -	STATE OF ILLINOIS DEPARTMENT OF TRANSPORTATION	CROSS SECTIONS - FAS 1597 (IL 96)			F.A. RTE.	SECTION	COUNTY	TOTAL SHEETS	SHEET NO.
ct:\pw_work\PWIDOT\LAUGHLINRL\d0114681\075XSP01\IL96.dgn	PLOT SCALE = 10.0000 ' / IN.	CHECKED -	REVISED -		SCALE: 1"=5'	SHEET NO. 7 OF 16 SHEETS	STA. 2198+60 TO STA. 2199+00	• - FAS 1597 & FAU 7830	(11)N	ADAMS	117	81
PLOT DATE = Dec-12-2008 03:00:08PM		DRAWN -	REVISED -					FED. ROAD DIST. NO.	ILLINOIS	FED. AID PROJECT		
		CHECKED -	REVISED -					CONTRACT NO. 72817				