



|               |  |
|---------------|--|
| DATE          |  |
| BY            |  |
| FINAL SURVEY  |  |
| PLOTTED       |  |
| TEMPLATE      |  |
| NOTE BOOK     |  |
| AREAS CHECKED |  |
| NO.           |  |

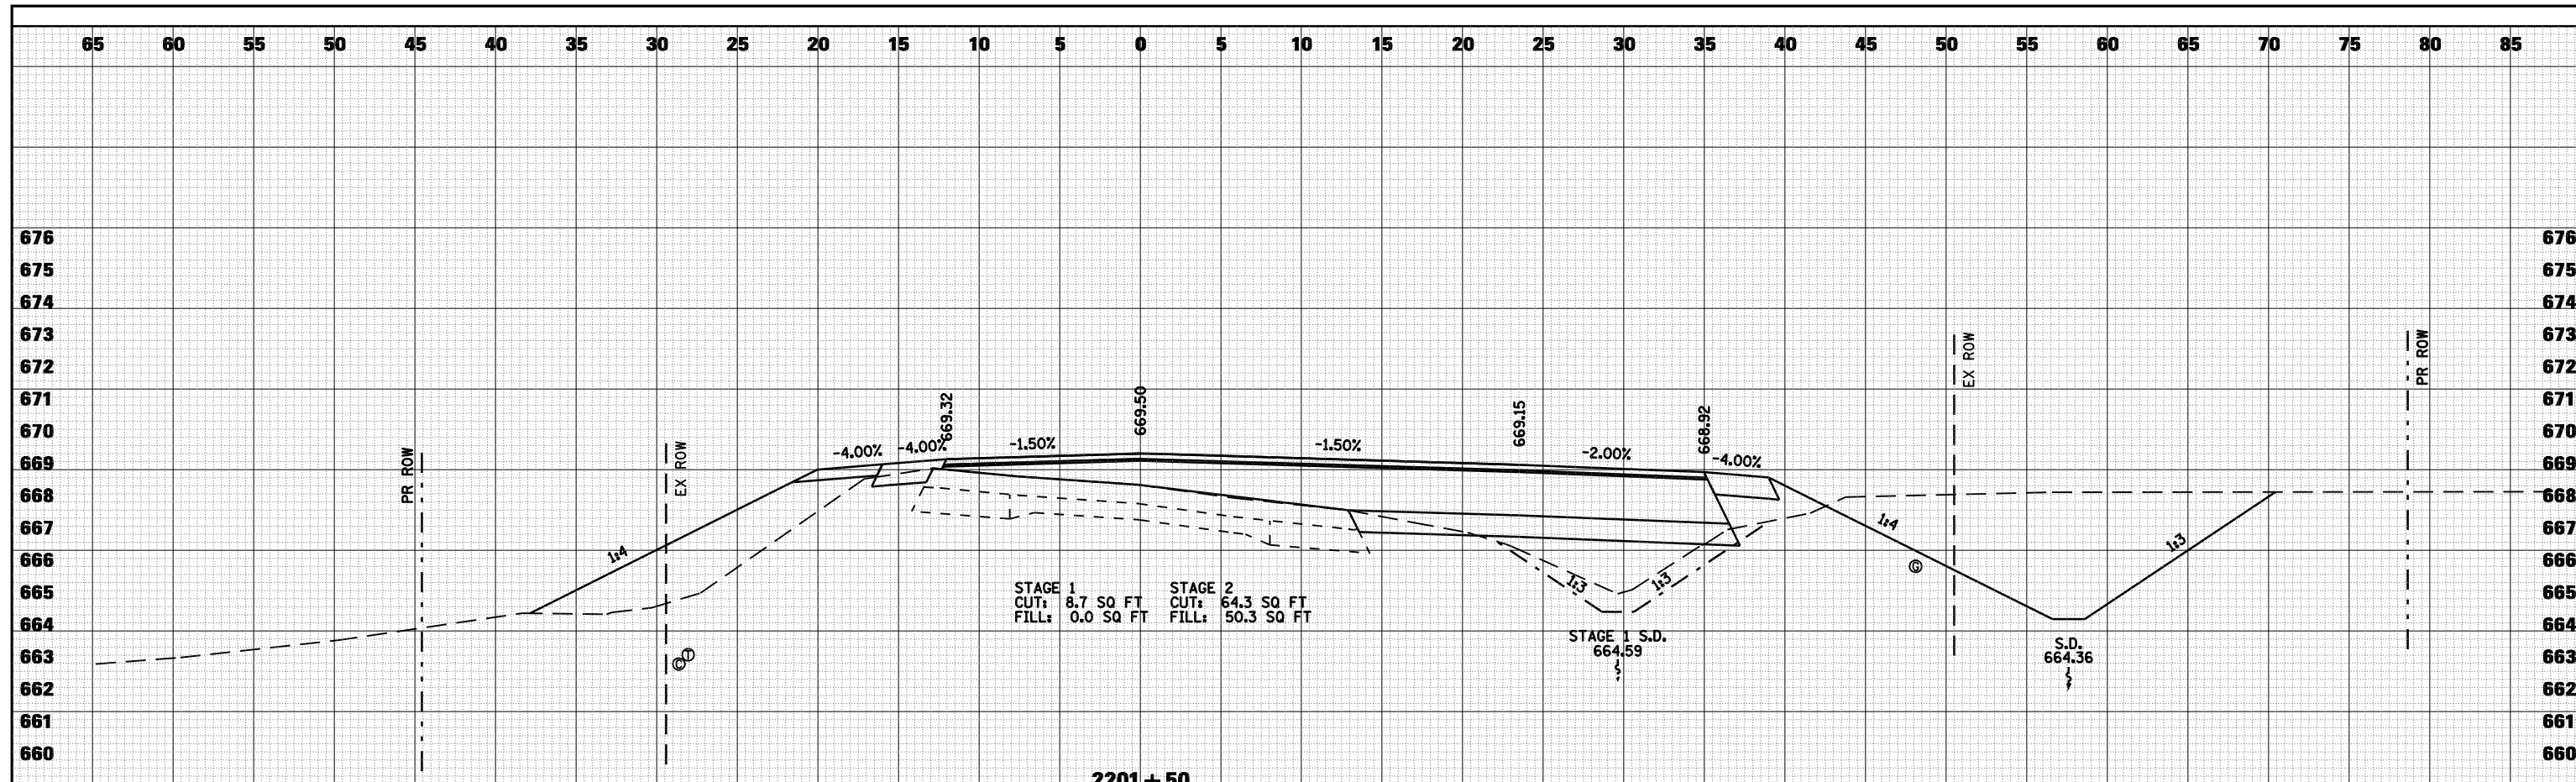

|                 |  |
|-----------------|--|
| DATE            |  |
| BY              |  |
| ORIGINAL SURVEY |  |
| PLOTTED         |  |
| TEMPLATE        |  |
| NOTE BOOK       |  |
| AREAS CHECKED   |  |
| NO.             |  |

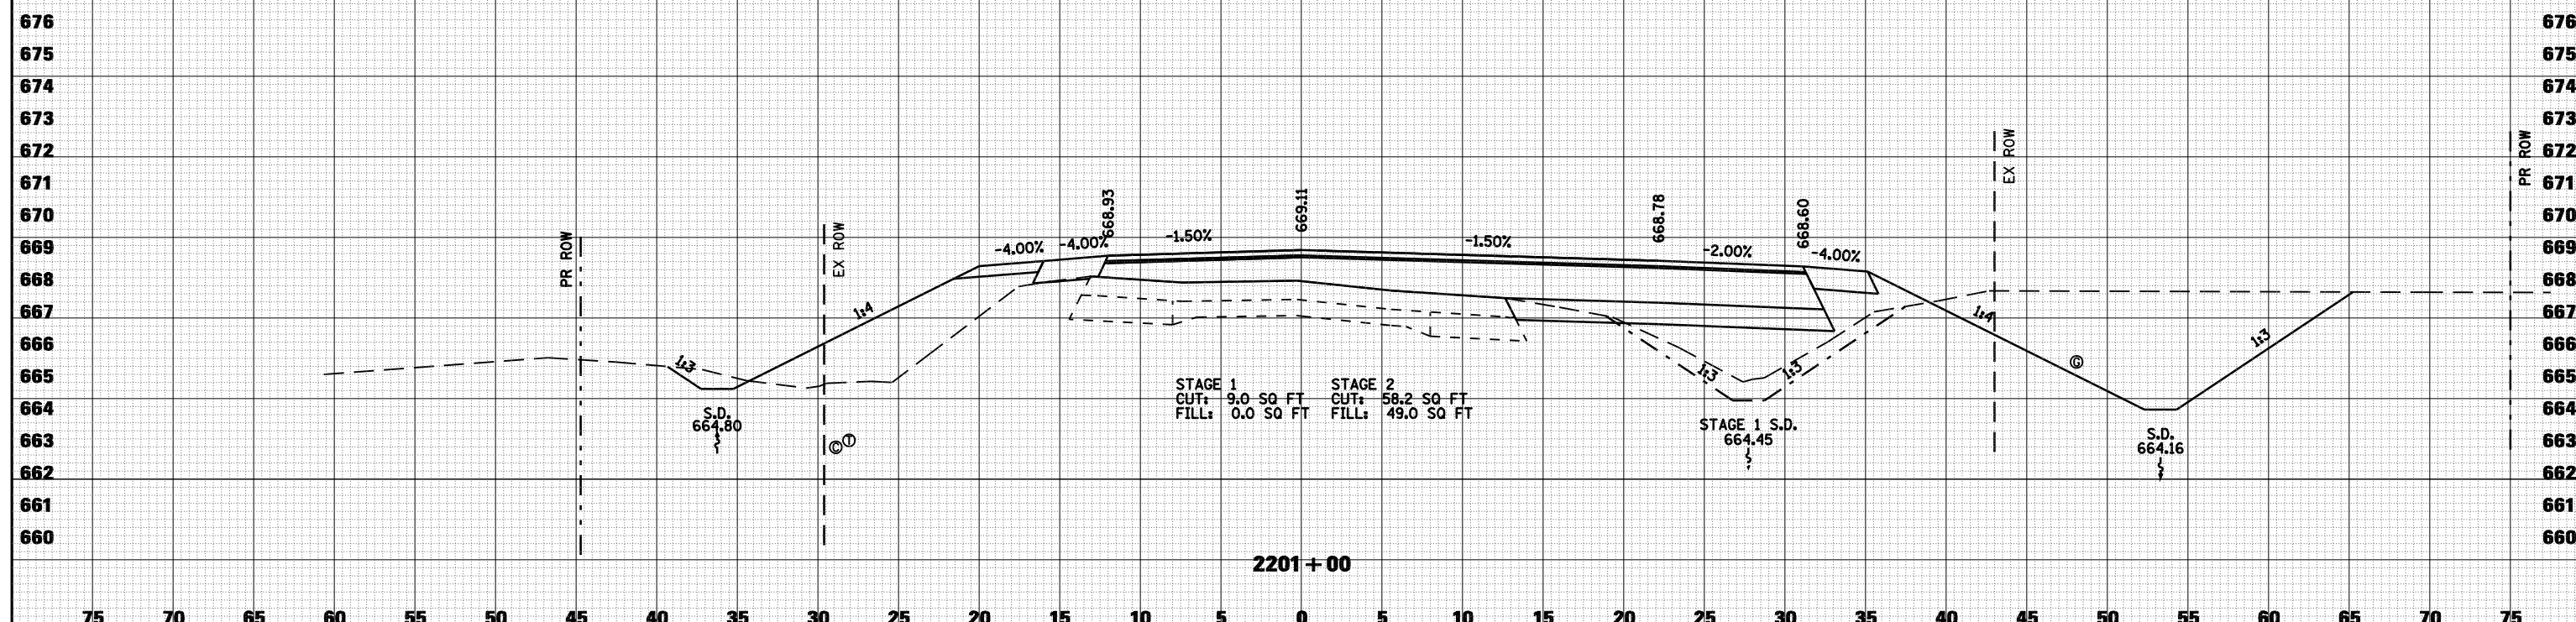

|   |                        |            |                         |   |  |                           |                  |                              |              |           |
|---|------------------------|------------|-------------------------|---|--|---------------------------|------------------|------------------------------|--------------|-----------|
| FILE NAME =   | USER NAME = laughlinr1 | DESIGNED - | REVISED -               | <b>STATE OF ILLINOIS<br/>DEPARTMENT OF TRANSPORTATION</b> | <b>CROSS SECTIONS - FAS 1597 (IL 96)</b> | F.A. RTE.                 | SECTION          | COUNTY                       | TOTAL SHEETS | SHEET NO. |
| ct:\pw_work\PWIDOT\LAUGHLINR1\075XSP01\IL96.dgn   | CHECKED -              | REVISED -  | • (11)N                 |   |  | ADAMS                     | 117              | 84                           |              |           |
| PLOT SCALE = 10.0000 "/> <td>DRAWN -</td> <td>REVISED -</td> <td>• - FAS 1597 &amp; FAU 7830</td> <td colspan="2">CONTRACT NO. 72817</td> | DRAWN -                | REVISED -  | • - FAS 1597 & FAU 7830 |   |  | CONTRACT NO. 72817        |                  |                              |              |           |
| PLOT DATE = Dec-12-2008 03:00:25PM  | CHECKED -              | REVISED -  | FED. ROAD DIST. NO.     |   |  | ILLINOIS                  | FED. AID PROJECT |                              |              |           |
| SCALE: 1"=5'  |                        |            |                         |   |  | SHEET NO. 10 OF 16 SHEETS |                  | STA. 2201+00 TO STA. 2201+50 |              |           |