


DATE	
BY	
NO.	
FINAL SURVEY	SURVEYED
NOTE BOOK	PLOTTED
AREAS CHECKED	TEMPLATE
	AREAS
	CHECKED

DATE	
BY	
NO.	
ORIGINAL SURVEY	SURVEYED
NOTE BOOK	PLOTTED
AREAS CHECKED	TEMPLATE
	AREAS
	CHECKED

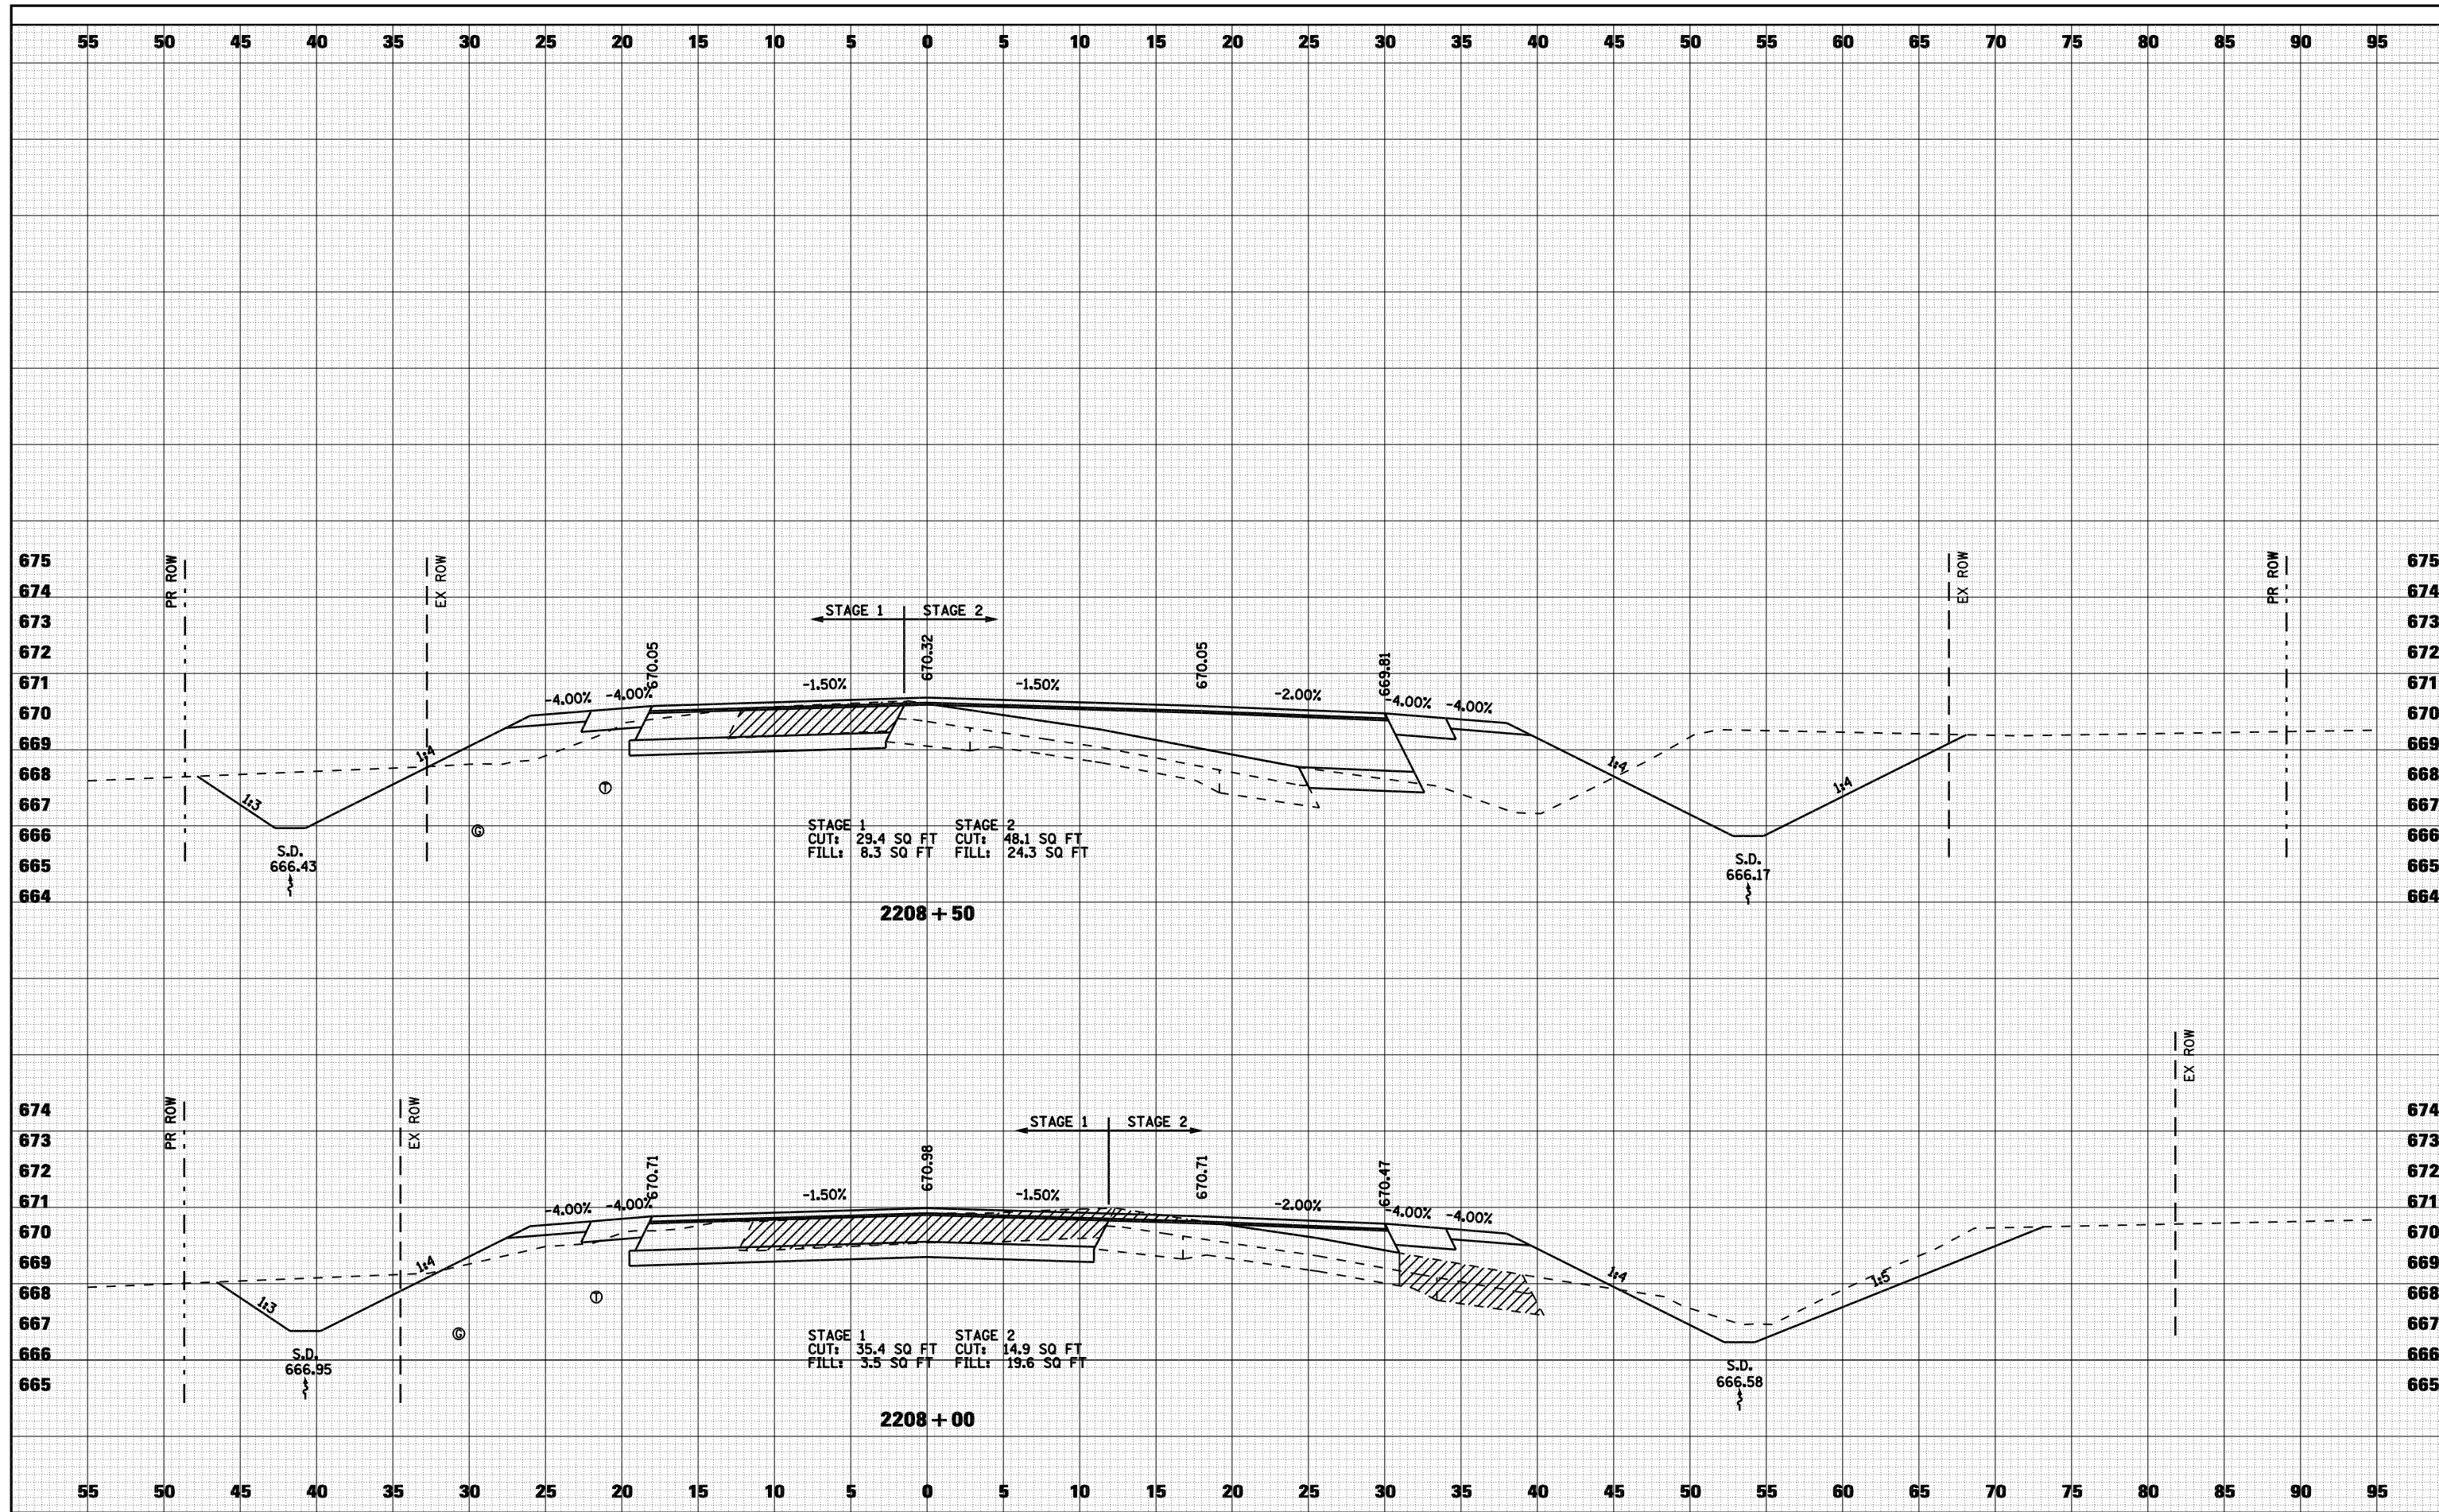

FILE NAME =	USER NAME = laughlinr1	DESIGNED -	REVISED -
c:\pwork\PWIDOT\LAUGHLINR\114681\091XSP002_IL96.dgn		CHECKED -	REVISED -
		DRAWN -	REVISED -
		CHECKED -	REVISED -
PLOT SCALE = 10.0000 "/td> <td></td> <td></td> <td></td>			
PLOT DATE = Dec-12-2008 03:04:15PM			

**STATE OF ILLINOIS
DEPARTMENT OF TRANSPORTATION**

CROSS SECTIONS - FAU 7830 (IL 96)

SCALE: 1"=5' SHEET NO. 3 OF 8 SHEETS STA. 2208+00 TO STA. 2208+50

F.A. RTE.	SECTION	COUNTY	TOTAL SHEETS	SHEET NO.
• -	(11)N	ADAMS	117	93
• -	FAS 1597 & FAU 7830			CONTRACT NO. 72817
FED. ROAD DIST. NO.	ILLINOIS	FED. AID PROJECT		