


DATE	
BY	
SURVEYED	
PLOTTED	
TEMPLATE	
AREAS	
CHECKED	
NO.	

DATE	
BY	
SURVEYED	
PLOTTED	
TEMPLATE	
AREAS	
CHECKED	
NO.	

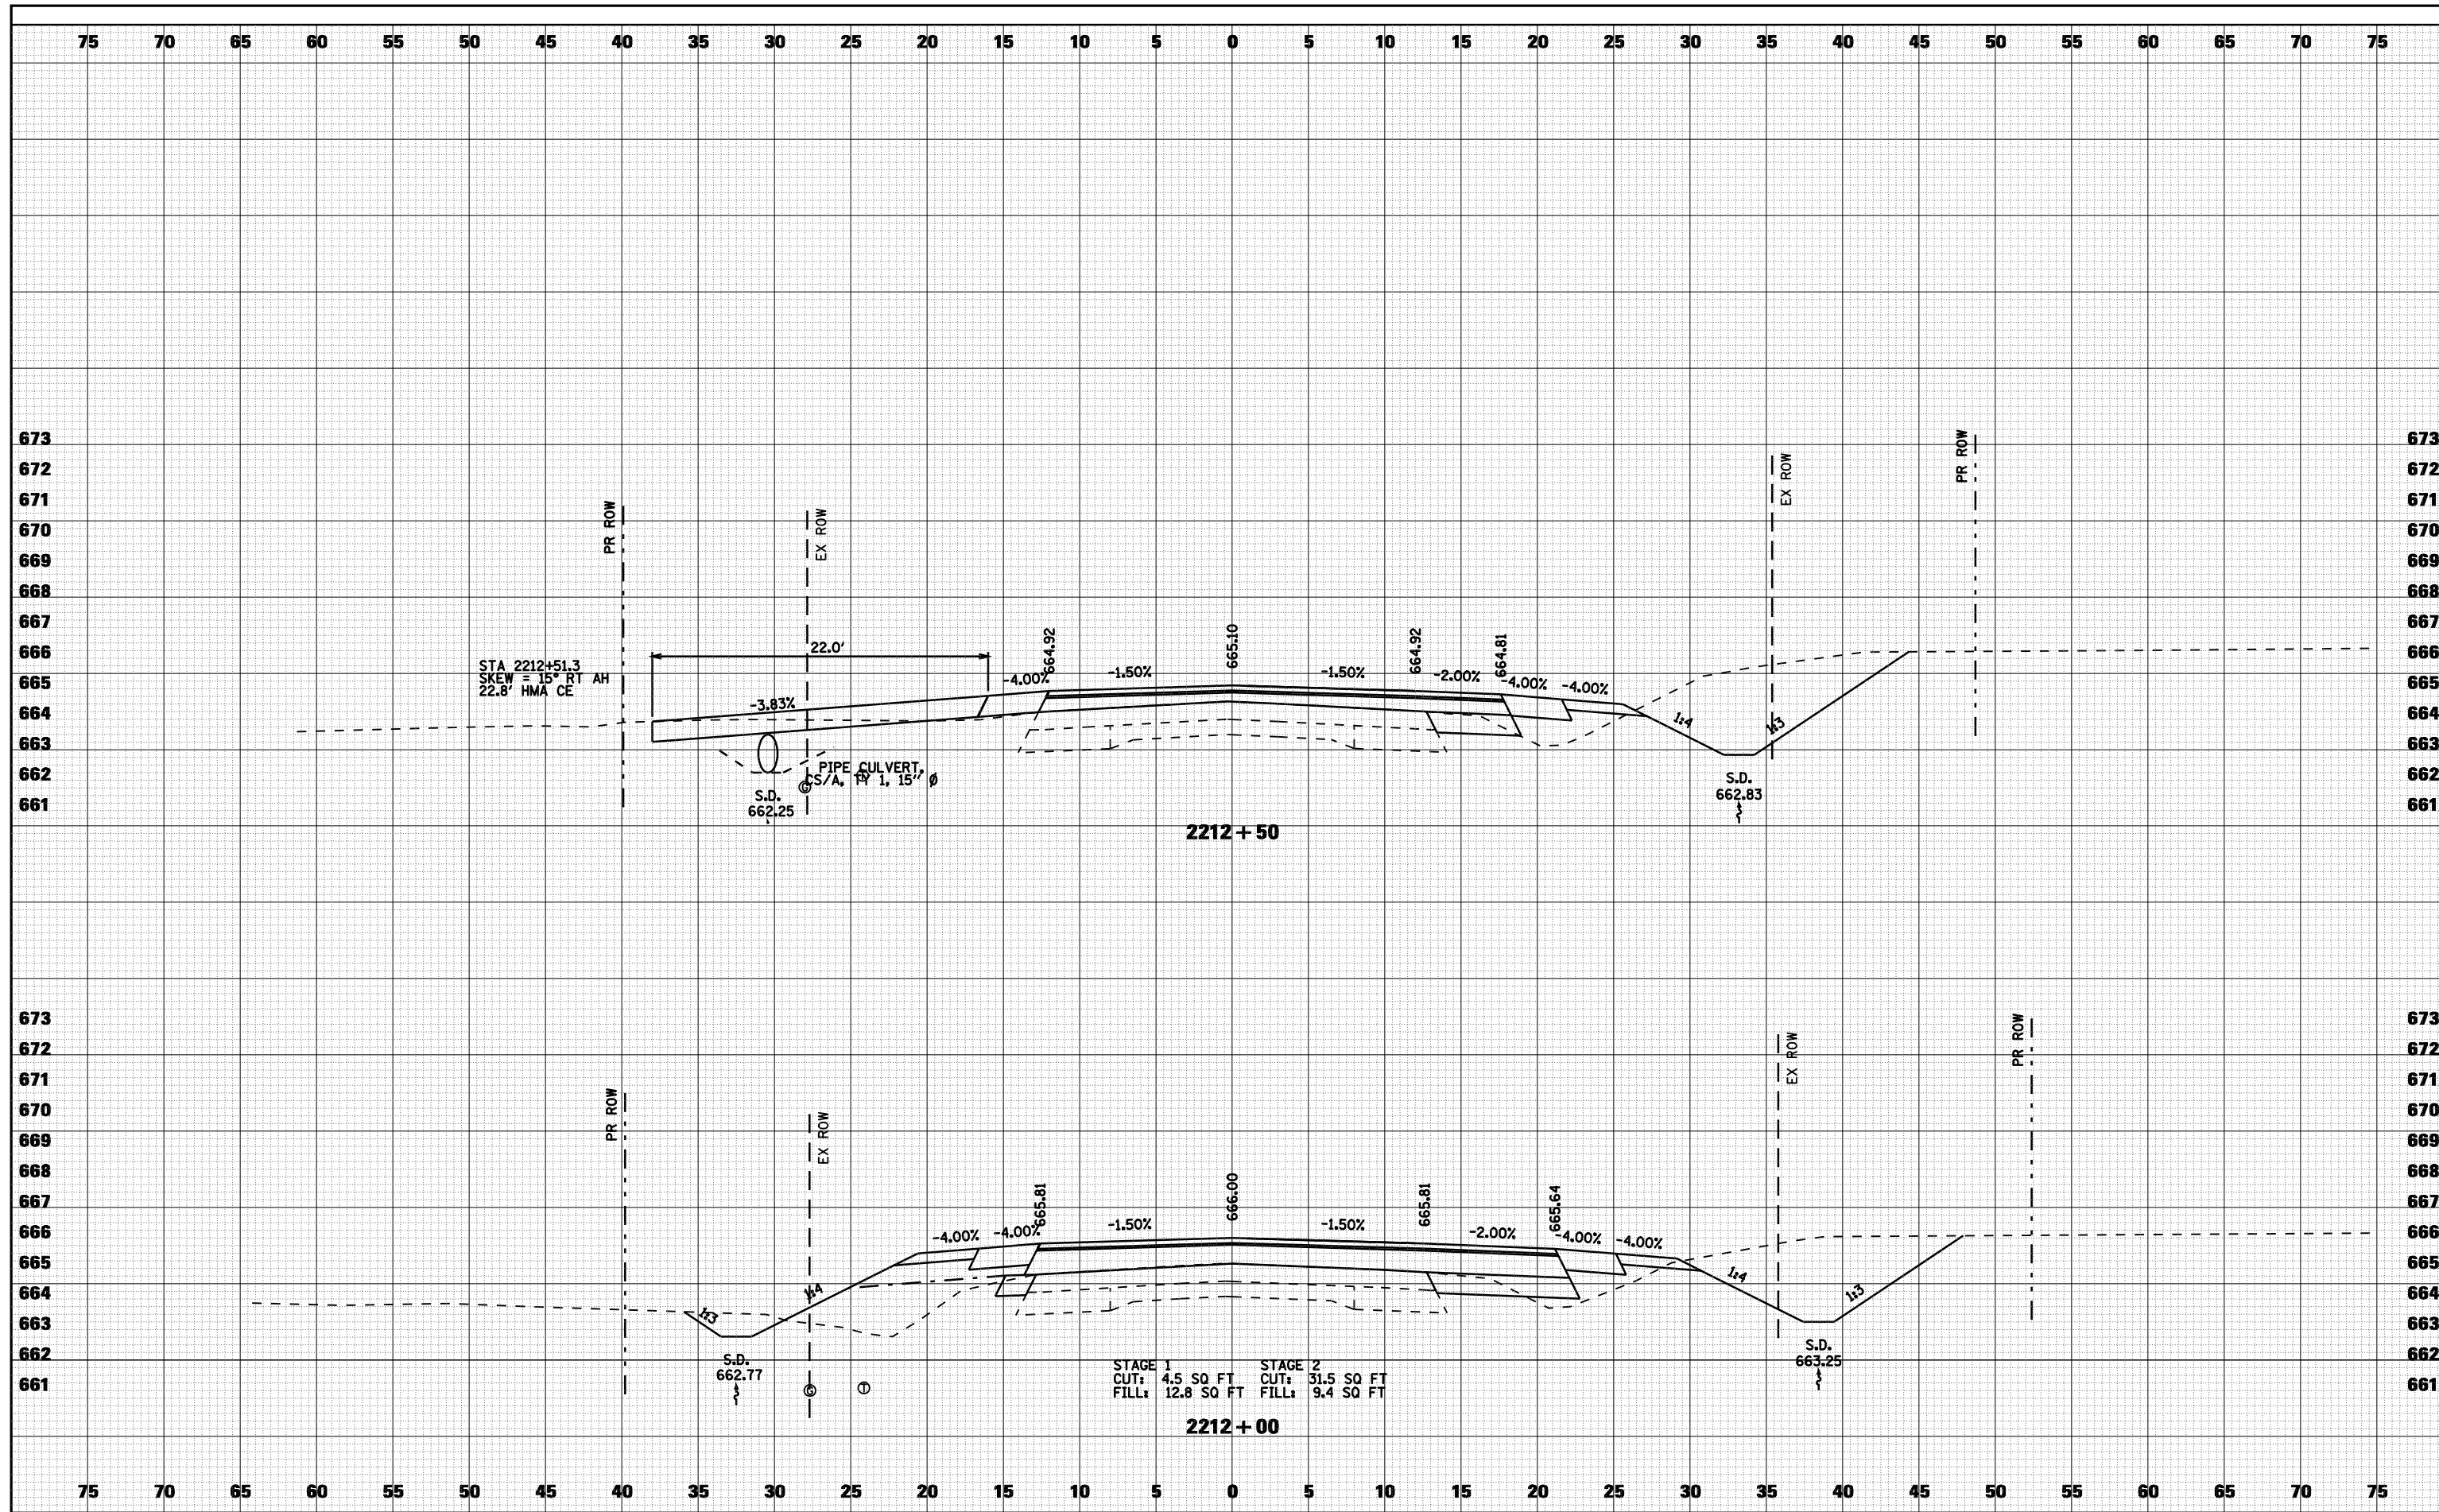

FILE NAME = c:\pwork\PWIDOT\LAUGHLINRL\d0114681\091XSP002_IL96.dgn

USER NAME = laughlinr1

PLOT SCALE = 10.0000 "/ IN.

PLOT DATE = Dec-12-2008 03:04:28PM

DESIGNED -	REVISD -
CHECKED -	REVISD -
DRAWN -	REVISD -
CHECKED -	REVISD -

**STATE OF ILLINOIS
DEPARTMENT OF TRANSPORTATION**

CROSS SECTIONS - FAU 7830 (IL 96)

SCALE: 1"=5'

SHEET NO. 7 OF 8 SHEETS

STA. 2212+00 TO STA. 2212+50

F.A. RTE.	SECTION	COUNTY	TOTAL SHEETS	SHEET NO.
• - FAS 1597 & FAU 7830	(11)N	ADAMS	117	97
FED. ROAD DIST. NO.	ILLINOIS	FED. AID PROJECT	CONTRACT NO. 72817	