



| | |
|---------------|--|
| DATE | |
| BY | |
| FINAL SURVEY | |
| PLOTTED | |
| TEMPLATE | |
| NOTE BOOK | |
| AREAS CHECKED | |
| NO. | |

| | |
|-----------------|--|
| DATE | |
| BY | |
| ORIGINAL SURVEY | |
| PLOTTED | |
| TEMPLATE | |
| NOTE BOOK | |
| AREAS CHECKED | |
| NO. | |

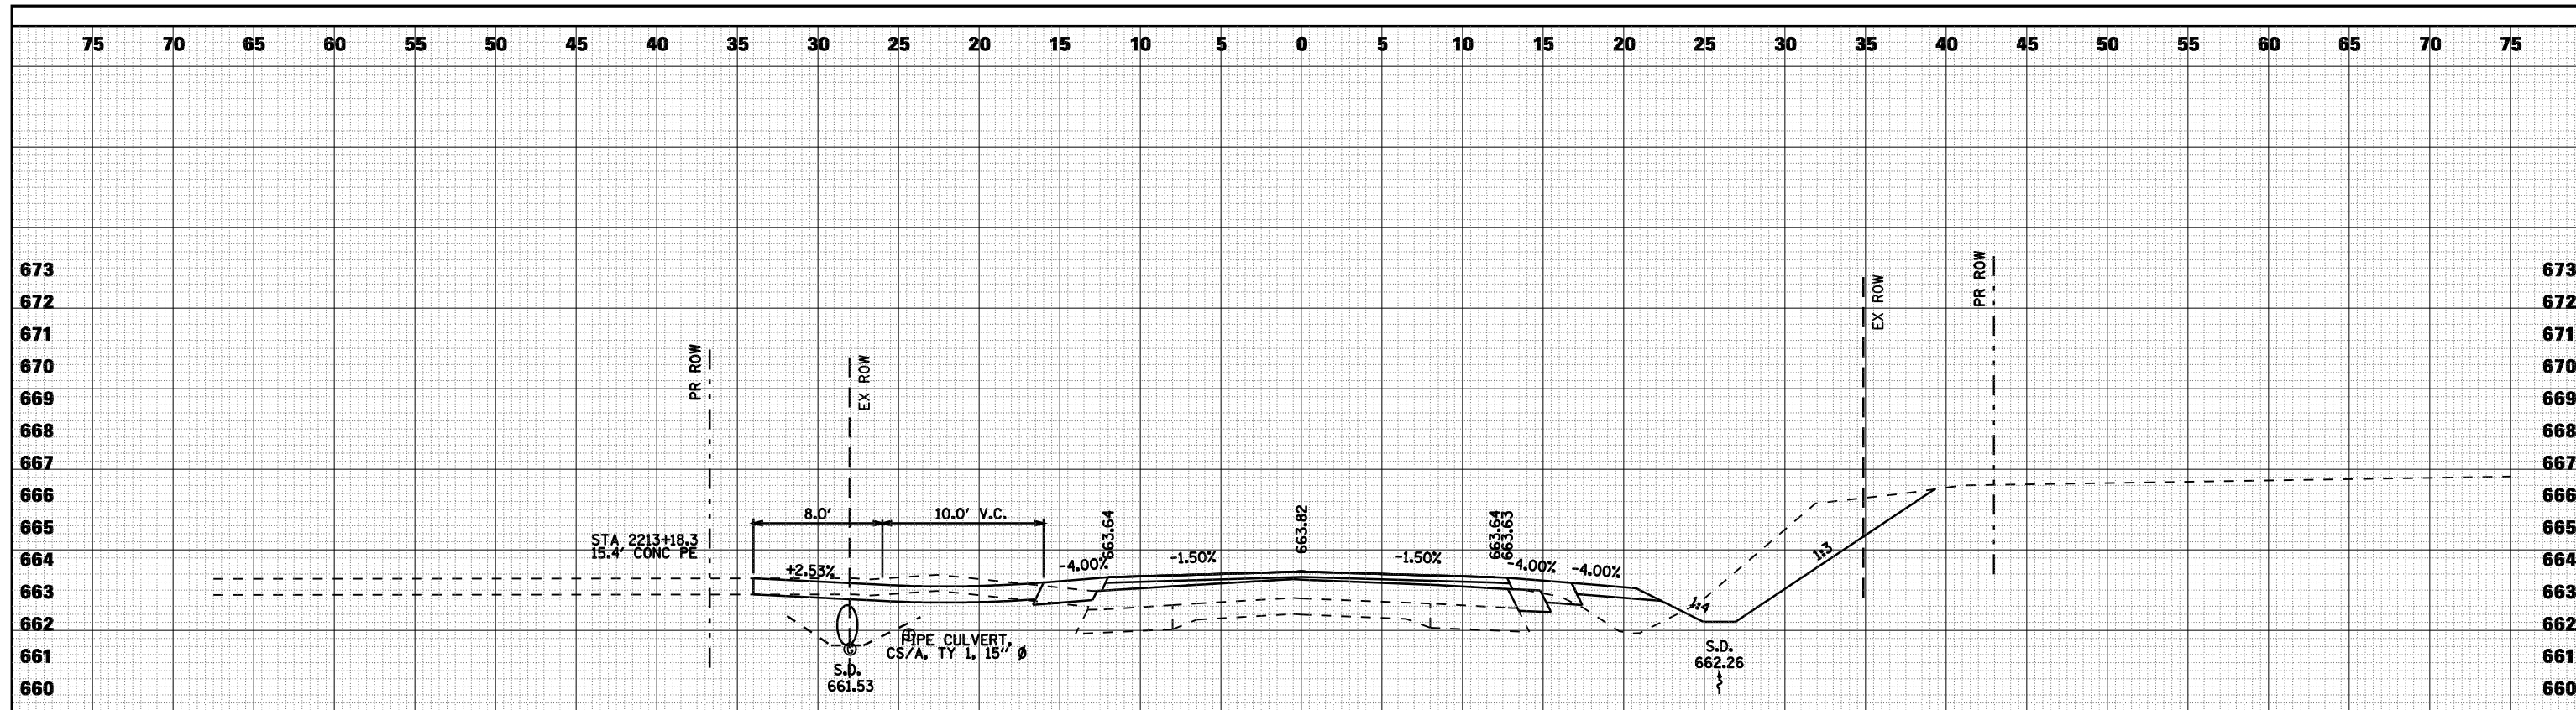

2213 + 18

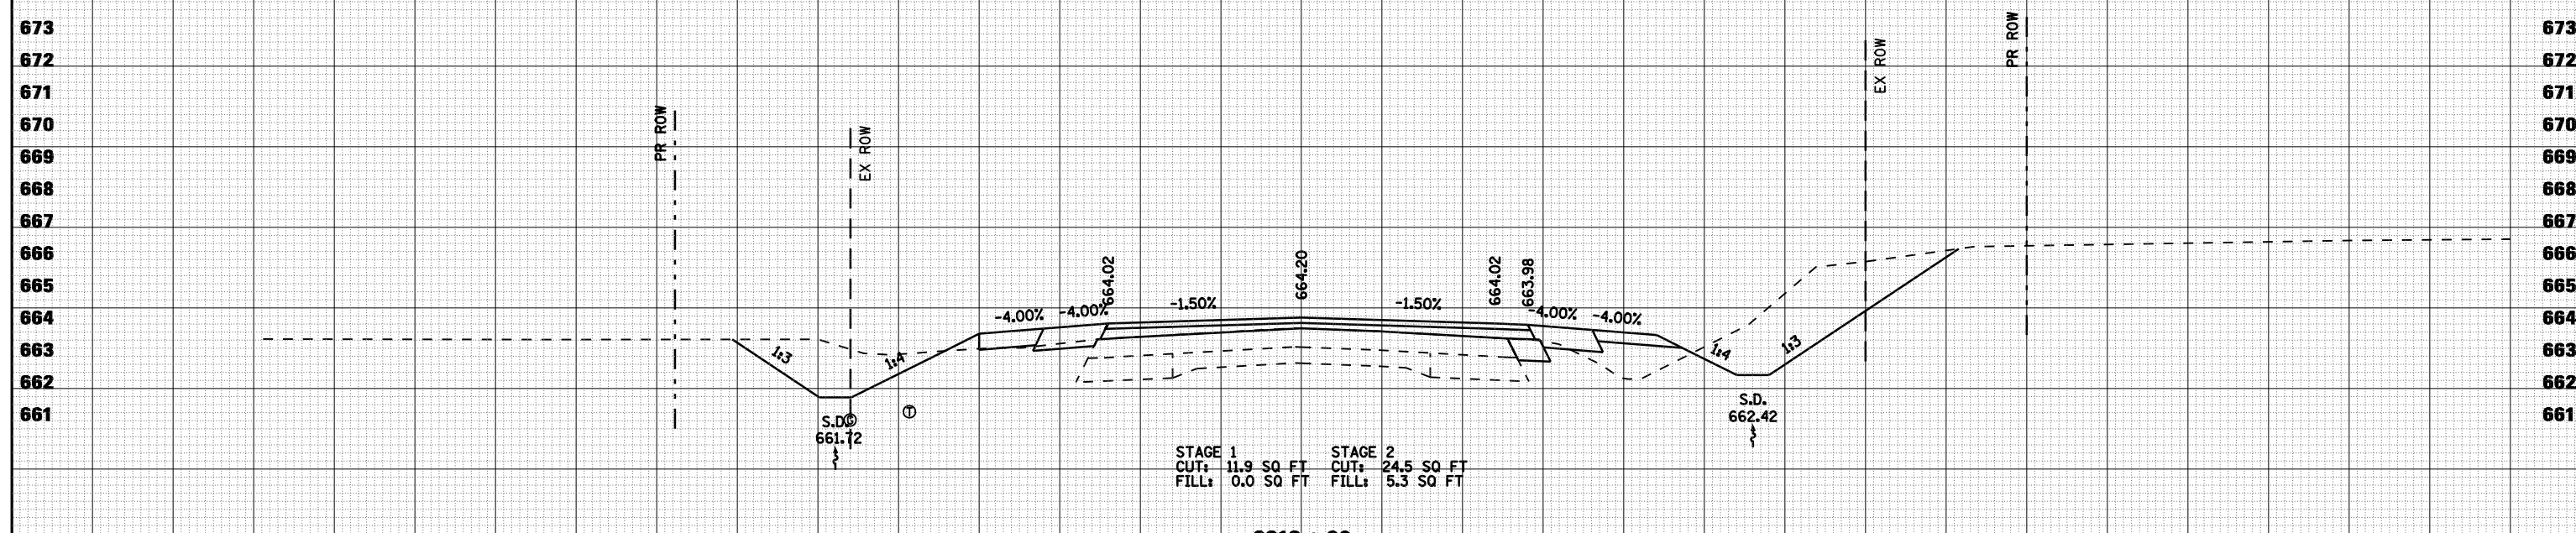

STAGE 1
CUT: 11.9 SQ FT
FILL: 0.0 SQ FT

STAGE 2
CUT: 24.5 SQ FT
FILL: 5.3 SQ FT

2213 + 00