
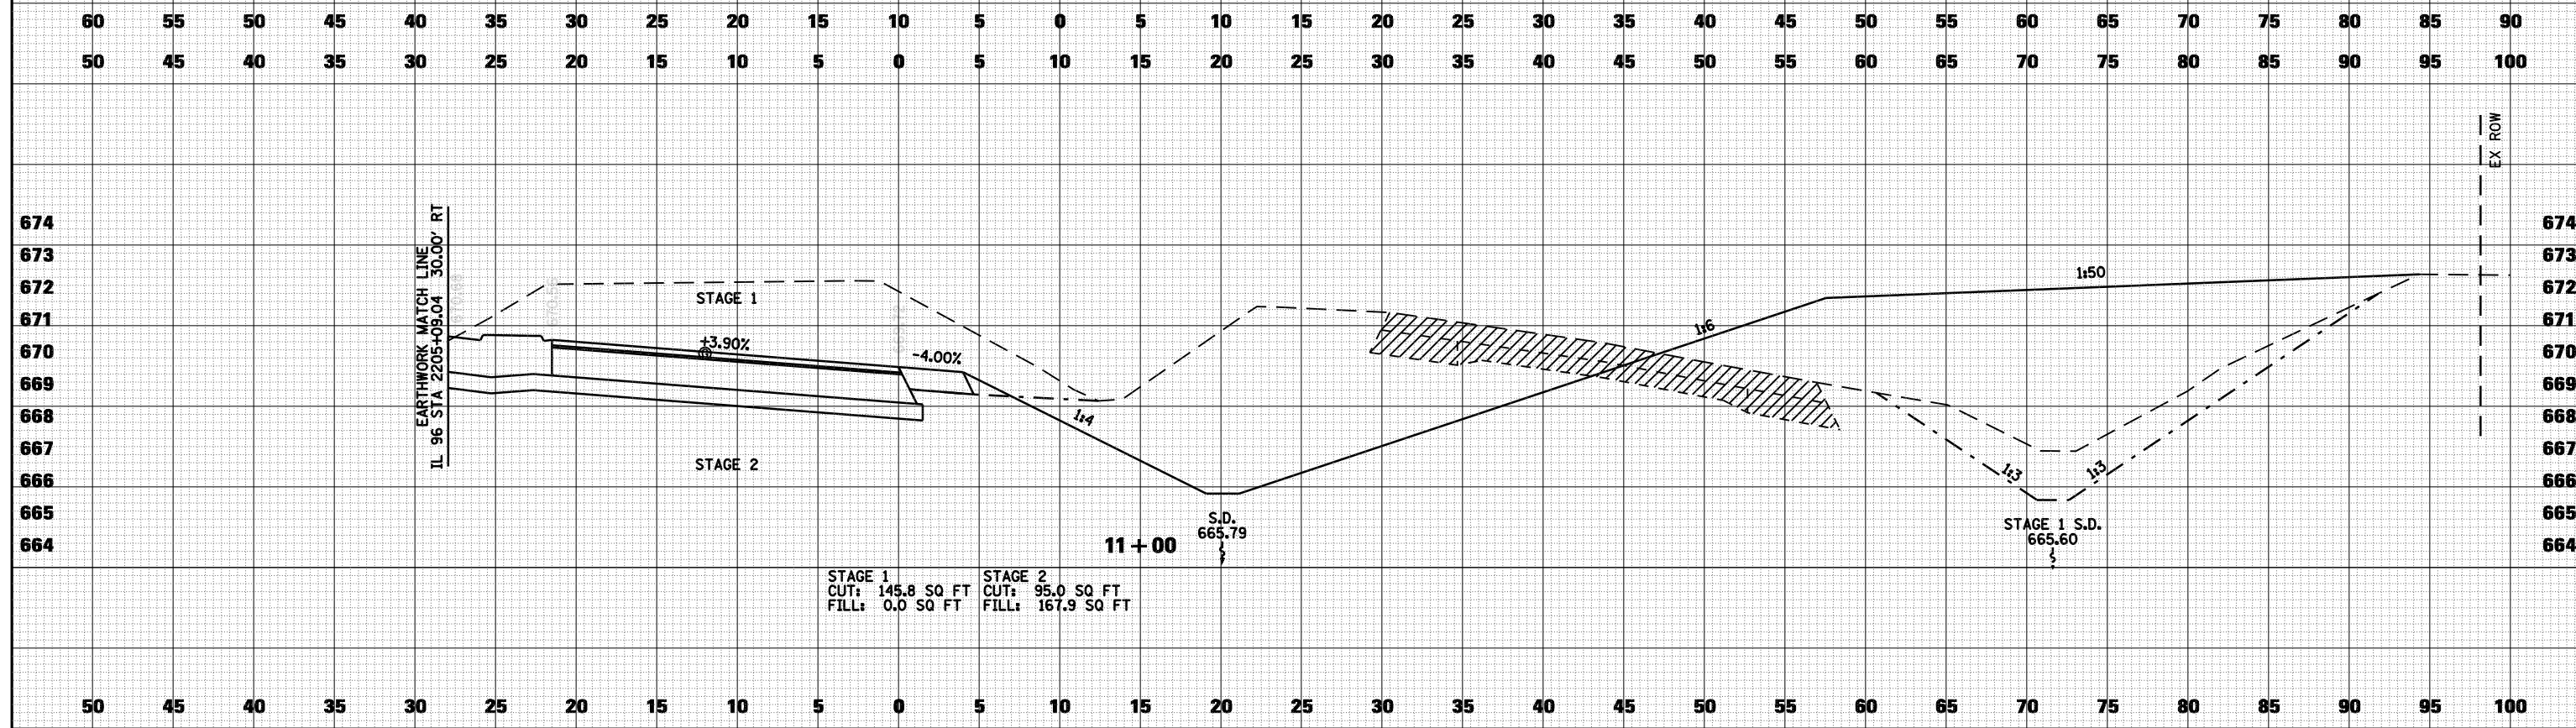


DATE	
BY	
FINAL SURVEY	SURVEYED
NOTE BOOK	PLOTTED
NO.	TEMPLATE
	AREAS CHECKED

DATE	
BY	
ORIGINAL SURVEY	SURVEYED
NOTE BOOK	PLOTTED
NO.	TEMPLATE
	AREAS CHECKED

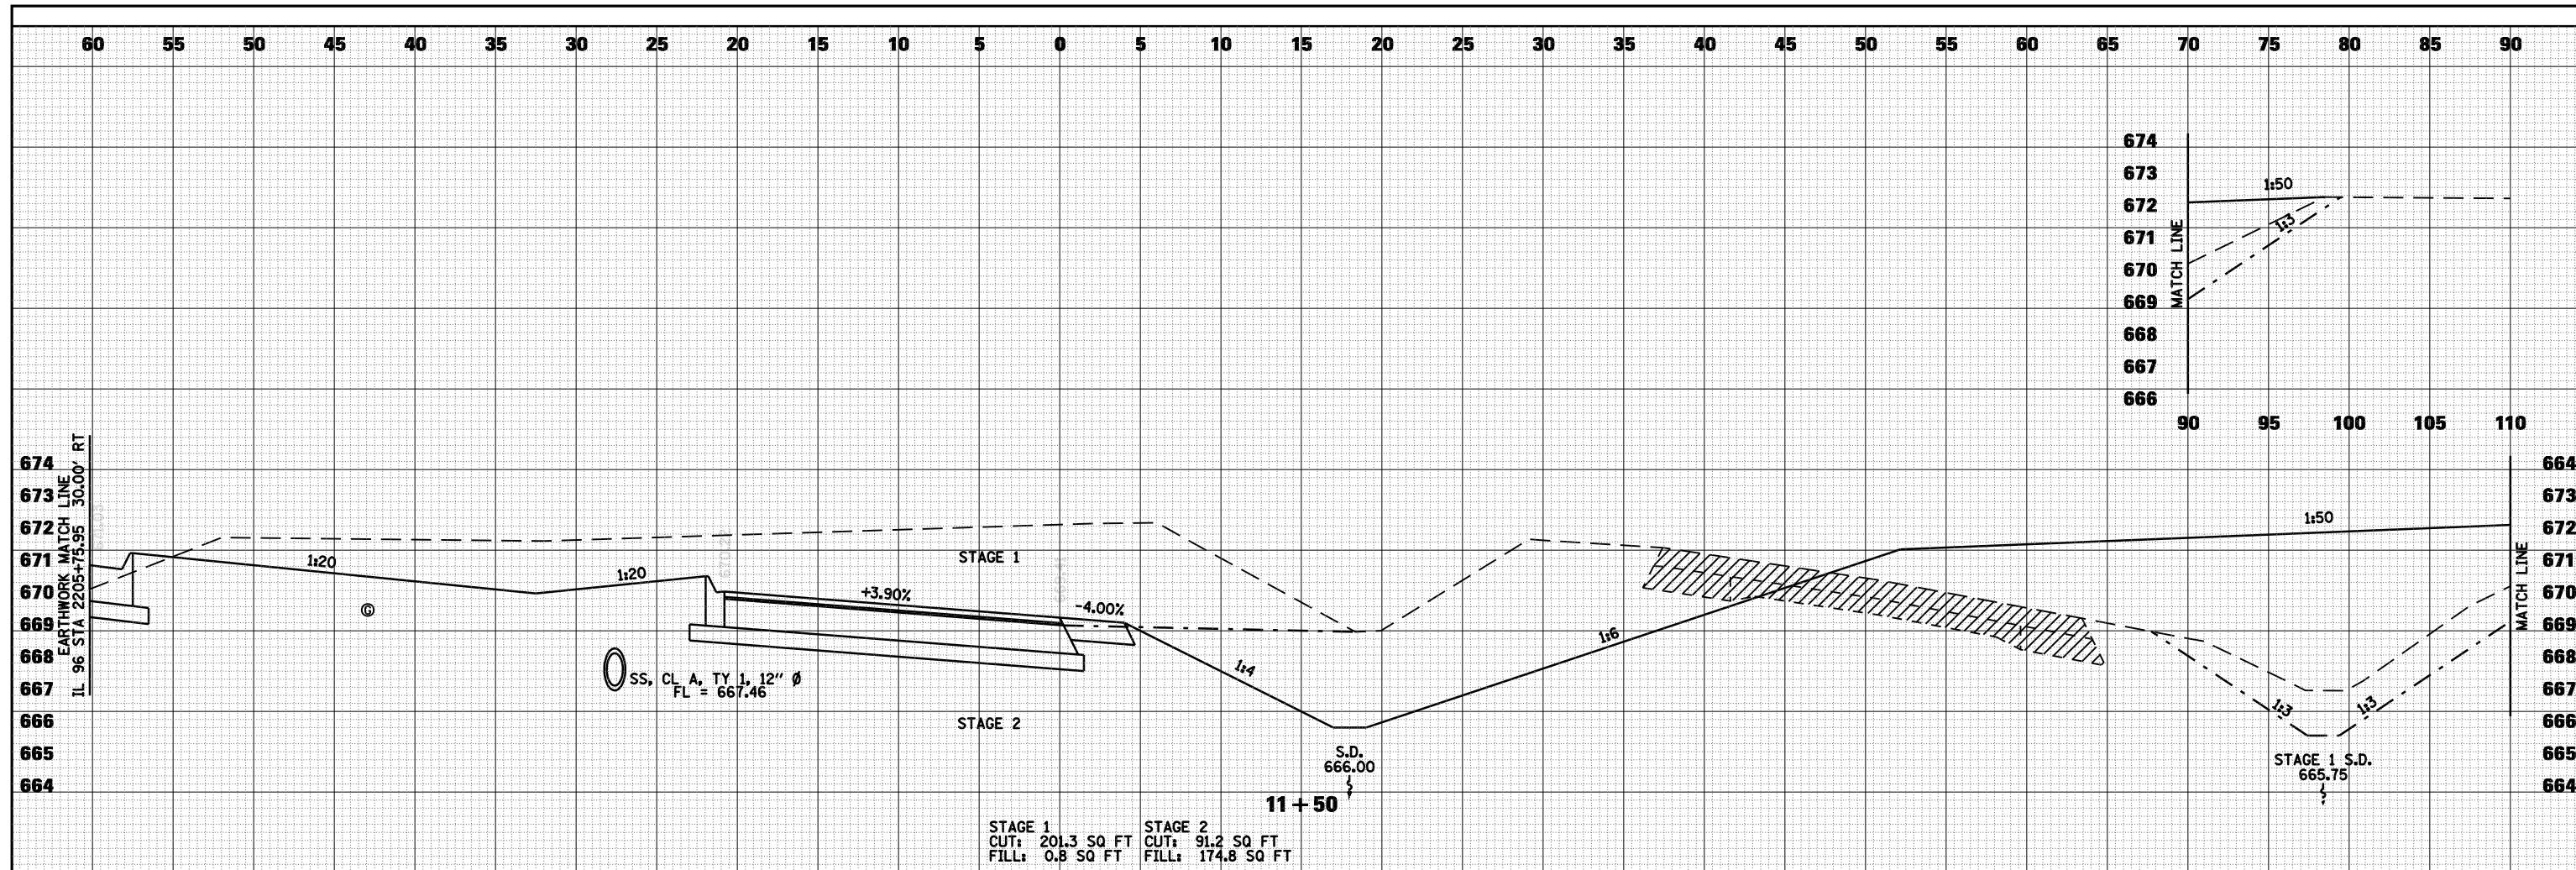

FILE NAME =	USER NAME = laughlinr1	DESIGNED -	REVISED -	<b>STATE OF ILLINOIS DEPARTMENT OF TRANSPORTATION</b>	<b>CROSS SECTIONS - IL 96 RT TURN LANE</b>	F.A. RTE.	SECTION	COUNTY	TOTAL SHEETS	SHEET NO.
ct:\pwork\PWIDOT\LAUHLINR1\099XSCURVE_RTTURN.dgn	CHECKED -	REVISED -	• (11N)			ADAMS	117	100		
PLOT SCALE = 10.0000' / IN.	DRAWN -	REVISED -	• - FAS 1597 & FAU 7830			CONTRACT NO. 72817				
PLOT DATE = Dec-12-2008 03:04:37PM	CHECKED -	REVISED -	FED. ROAD DIST. NO.			ILLINOIS	FED. AID PROJECT			
					SCALE: 1"=5'	SHEET NO. 2 OF 4 SHEETS	STA. 11+00	TO STA. 11+50		