


DATE	
BY	
SURVEYED	
PLOTTED	
TEMPLATE	
AREAS	
CHECKED	
FINAL SURVEY	
NOTE BOOK	
NO.	

DATE	
BY	
SURVEYED	
PLOTTED	
TEMPLATE	
AREAS	
CHECKED	
ORIGINAL SURVEY	
NOTE BOOK	
NO.	

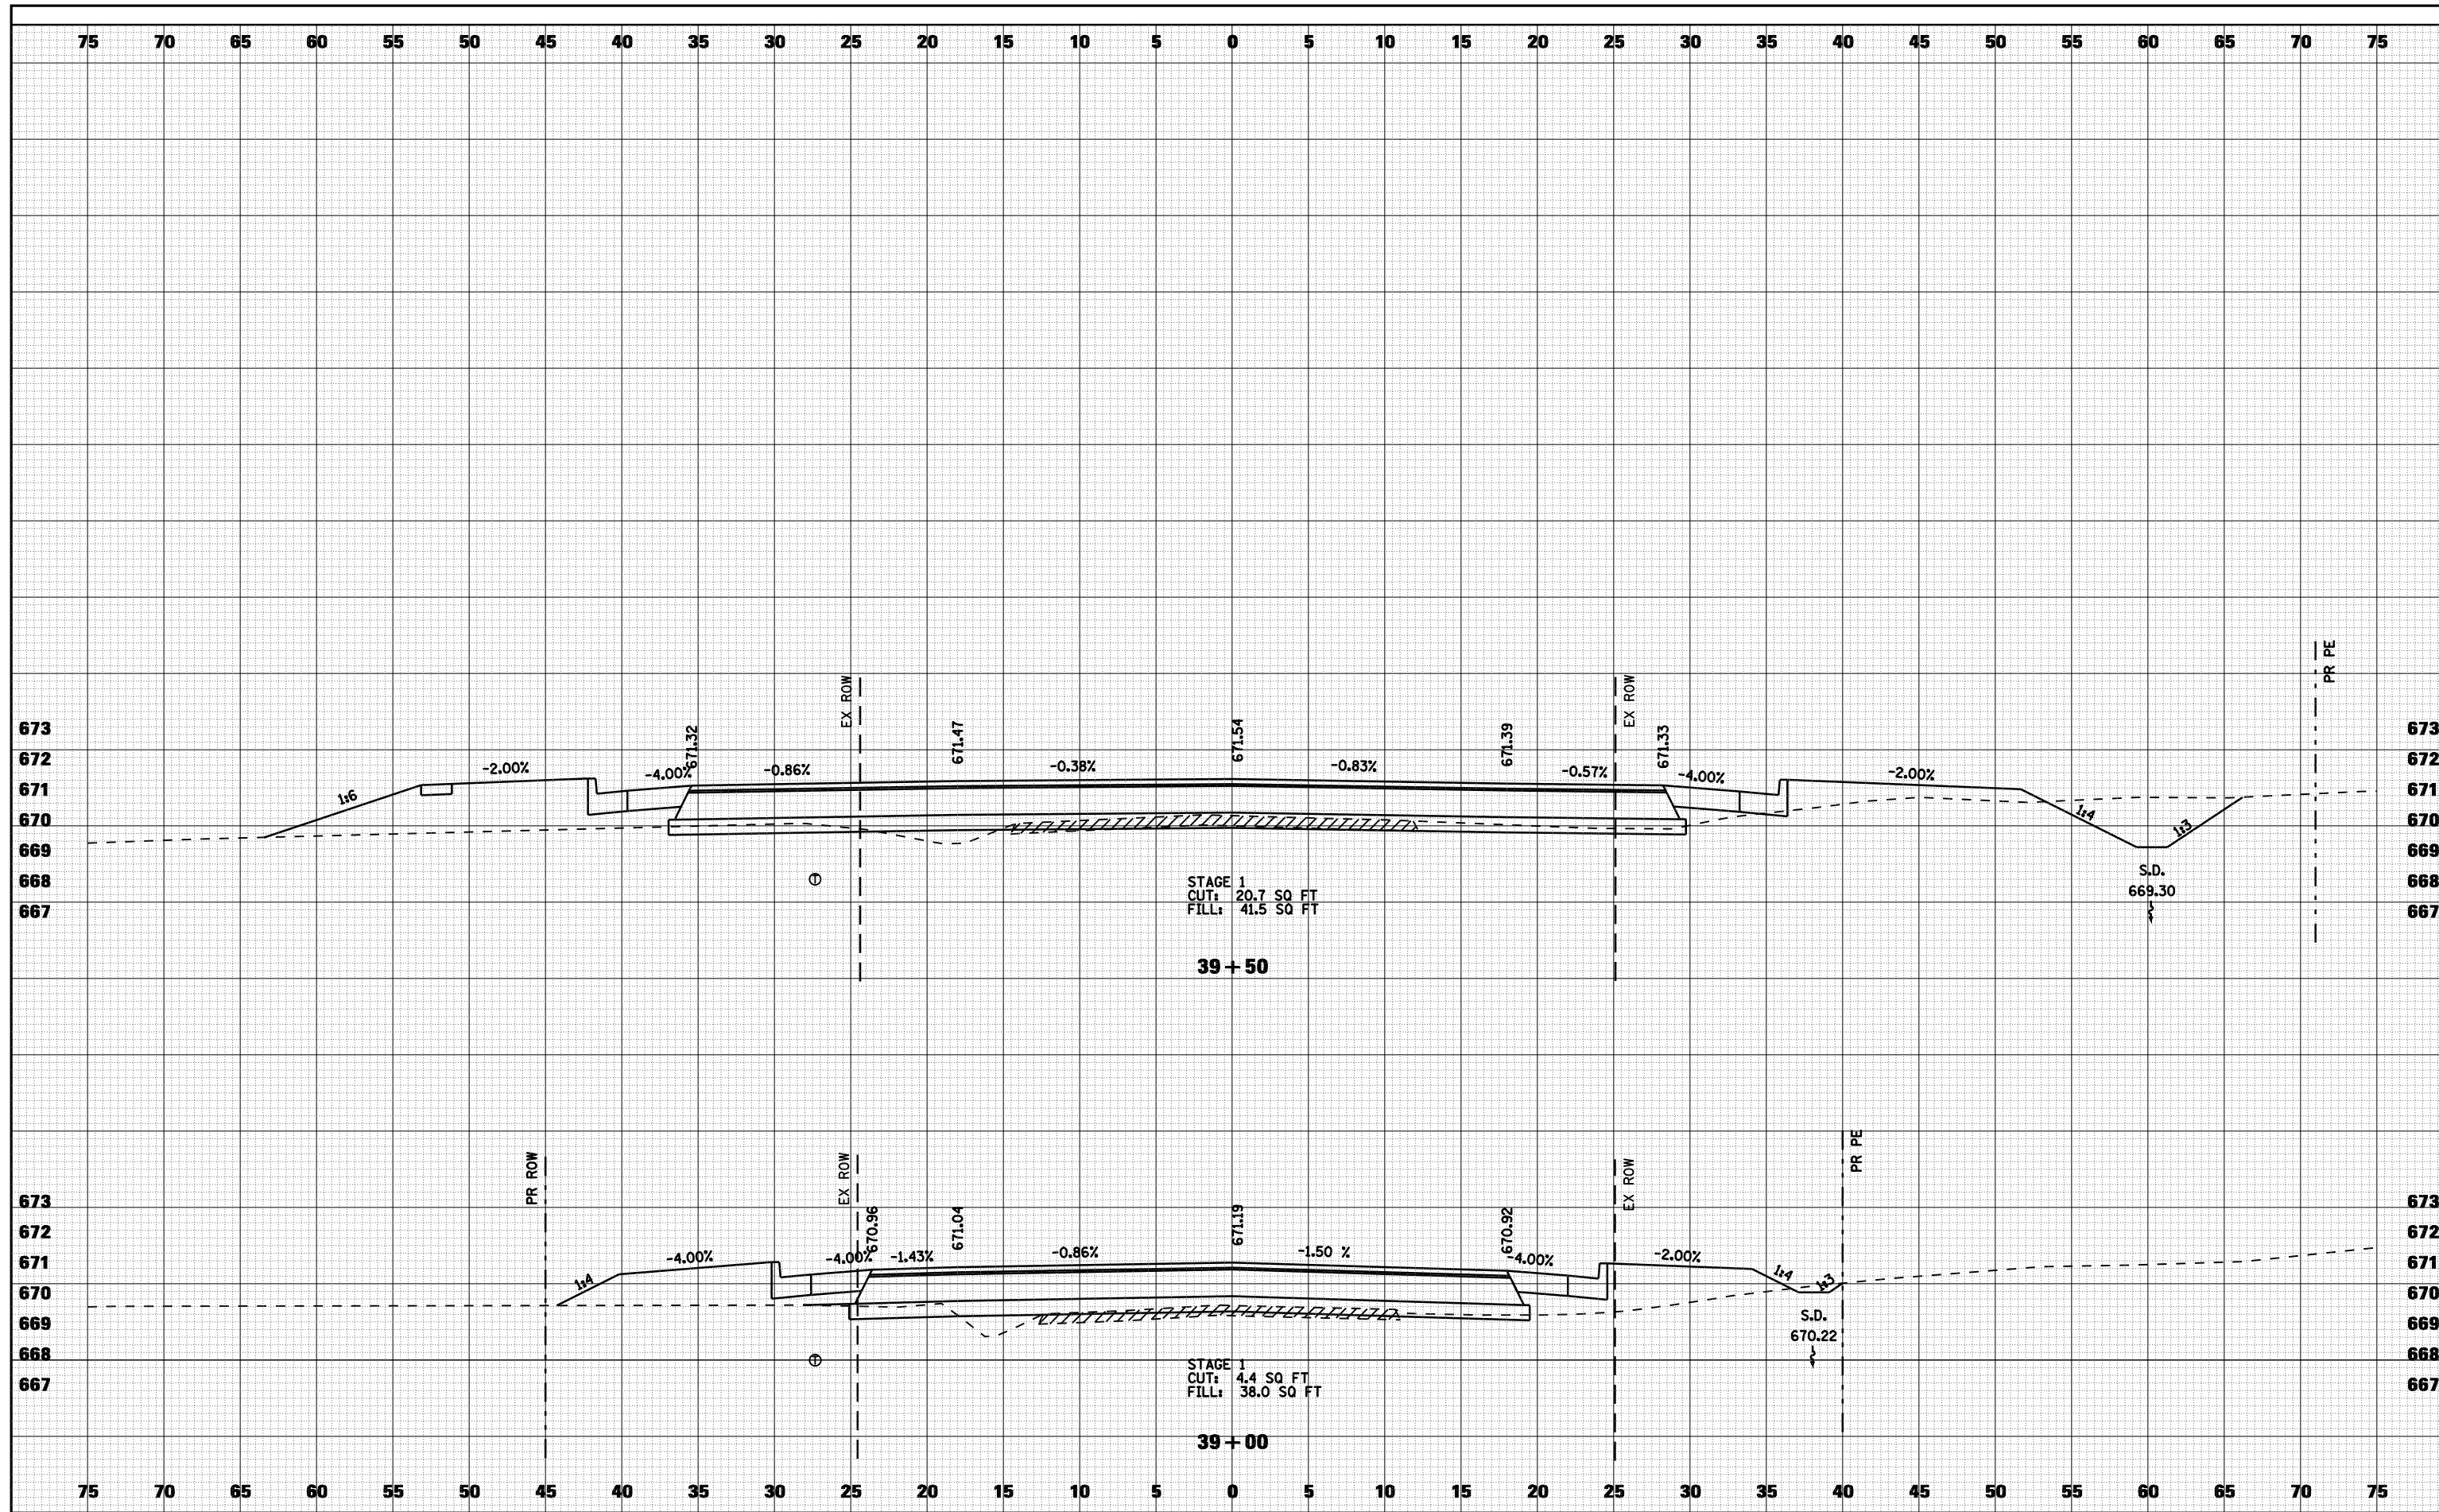

FILE NAME =	USER NAME = laughlinr1	DESIGNED -	REVISED -
c:\pw_work\PWIDOT\LAUGHLINRL\d0114681\103XSS201.36TH.dgn		CHECKED -	REVISED -
PLOT SCALE = 10.0000 "/td> <td></td> <td>DRAWN -</td> <td>REVISED -</td>		DRAWN -	REVISED -
PLOT DATE = Dec-12-2008 03:05:06PM		CHECKED -	REVISED -

**STATE OF ILLINOIS
DEPARTMENT OF TRANSPORTATION**

CROSS SECTIONS - TR 64 (36TH STREET)

SCALE: 1"=5' SHEET NO. 6 OF 6 SHEETS STA. 39+00 TO STA. 39+50

F.A. RTE.	SECTION	COUNTY	TOTAL SHEETS	SHEET NO.
• - FAS 1597 & FAU 7830	(11)N	ADAMS	117	108
FED. ROAD DIST. NO.	ILLINOIS FED. AID PROJECT	CONTRACT NO. 72817		